


FINAL SURVEY	SURVEYED	BY	DATE
NO.	PLOTTED		
	NOTE BOOK		
	AREAS CHECKED		

ORIGINAL SURVEY	SURVEYED	BY	DATE
NO.	PLOTTED		
	NOTE BOOK		
	AREAS CHECKED		

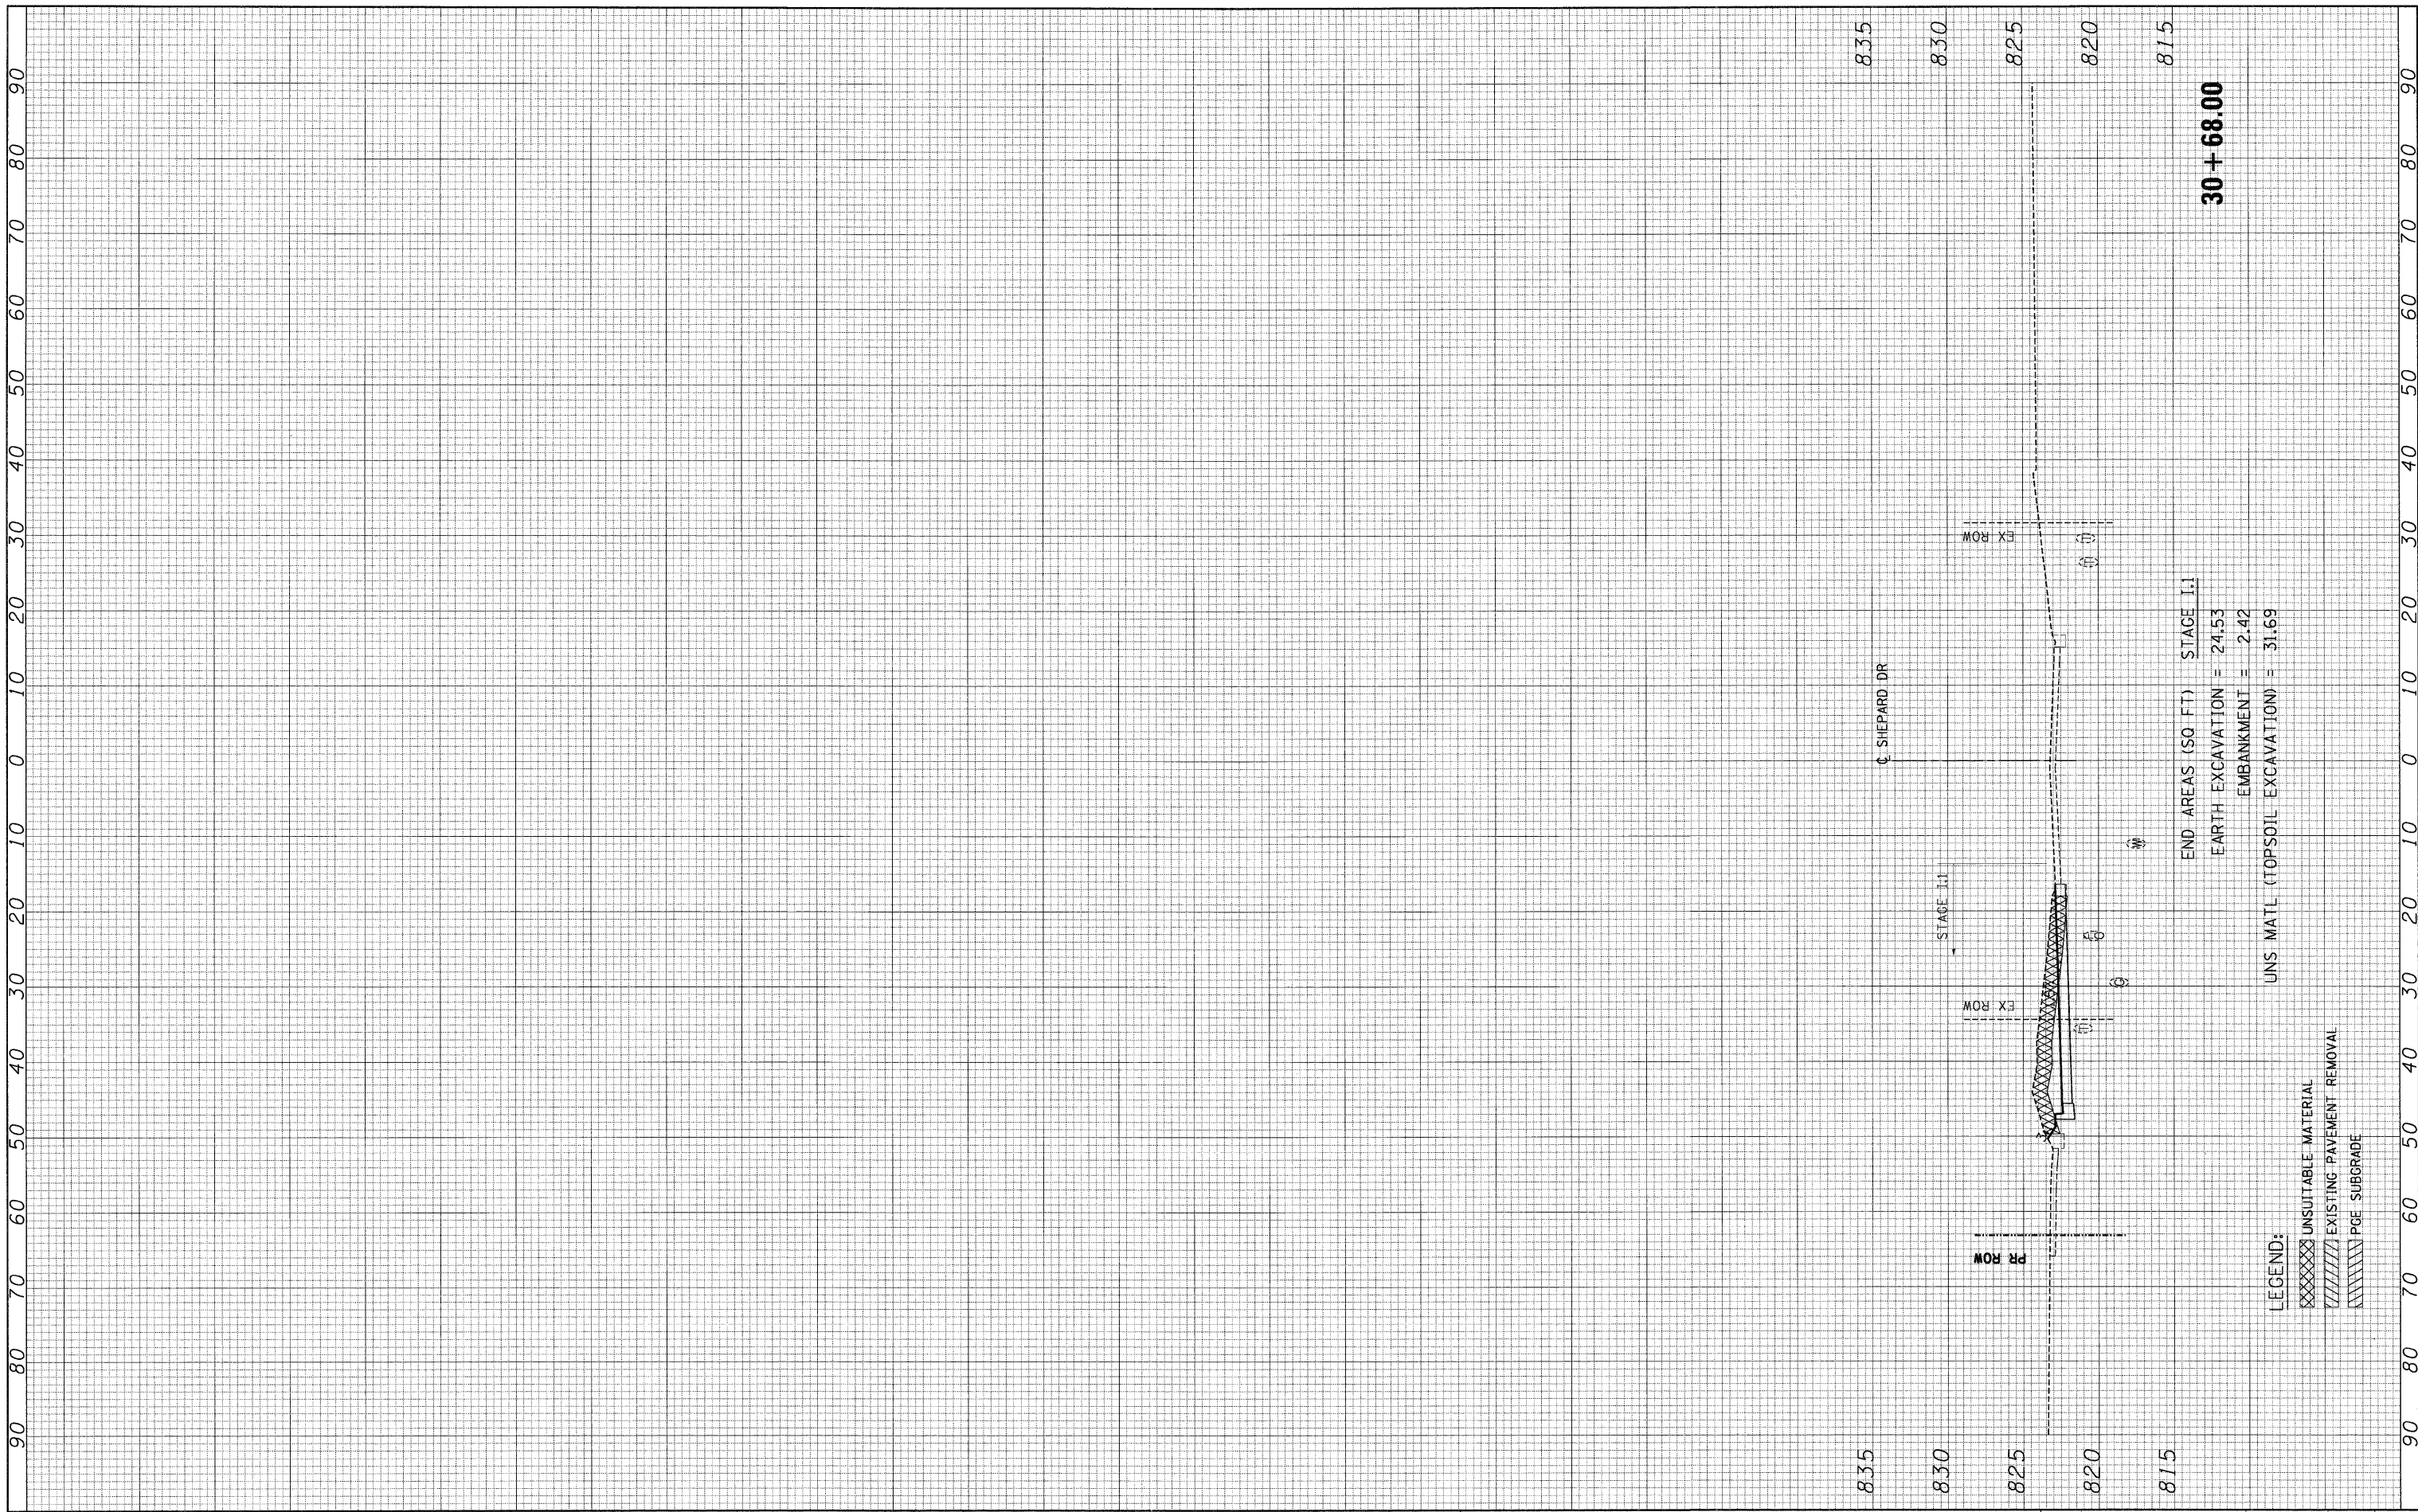

FILE NAME =	USER NAME = #USER#	DESIGNED - MRK	REVISED -
#FILE#		DRAWN - MRK	REVISED -
		CHECKED - DDH	REVISED -
		DATE - 05/18/11	REVISED -

**STATE OF ILLINOIS
DEPARTMENT OF TRANSPORTATION**

SHEPARD DR TEMP WIDENING CROSS SECTIONS	
SCALE: HORIZ. 1"=10'	VERT. 1"=5'
STA. 30+68.00 TO STA. 30+68.00	

F.A. RTE. 345	SECTION 8R-HB-2-BY-1	COUNTY KANE	TOTAL SHEETS 434	SHEET NO. 430
CONTRACT NO. 60K90				
ILLINOIS FED. AID PROJECT				