

F.A.U. RTE.	SECTION	COUNTY	TOTAL SHEETS	SHEET NO.
1501	2010-099-RS	COOK	14	1
		ILLINOIS	CONTRACT NO. 60M14	

STATE OF ILLINOIS  
DEPARTMENT OF TRANSPORTATION  
DIVISION OF HIGHWAYS



**PROPOSED  
HIGHWAY PLANS**

F.A.U. ROUTE 1501: HYDE PARK BLVD.  
LAKE PARK AVE. TO HYDE PARK BLVD.  
SECTION: 2010-099-RS  
RESURFACING (3P)  
PROJECT: M-1501(010)  
COOK COUNTY  
C-91-081-11

FOR INDEX OF SHEETS, SEE SHEET NO. 2

**THE PROJECT IS LOCATED IN  
THE CITY OF CHICAGO**

TRAFFIC DATA:  
2006 ADT = 20,600  
POSTED SPEED LIMIT = 20-30 MPH

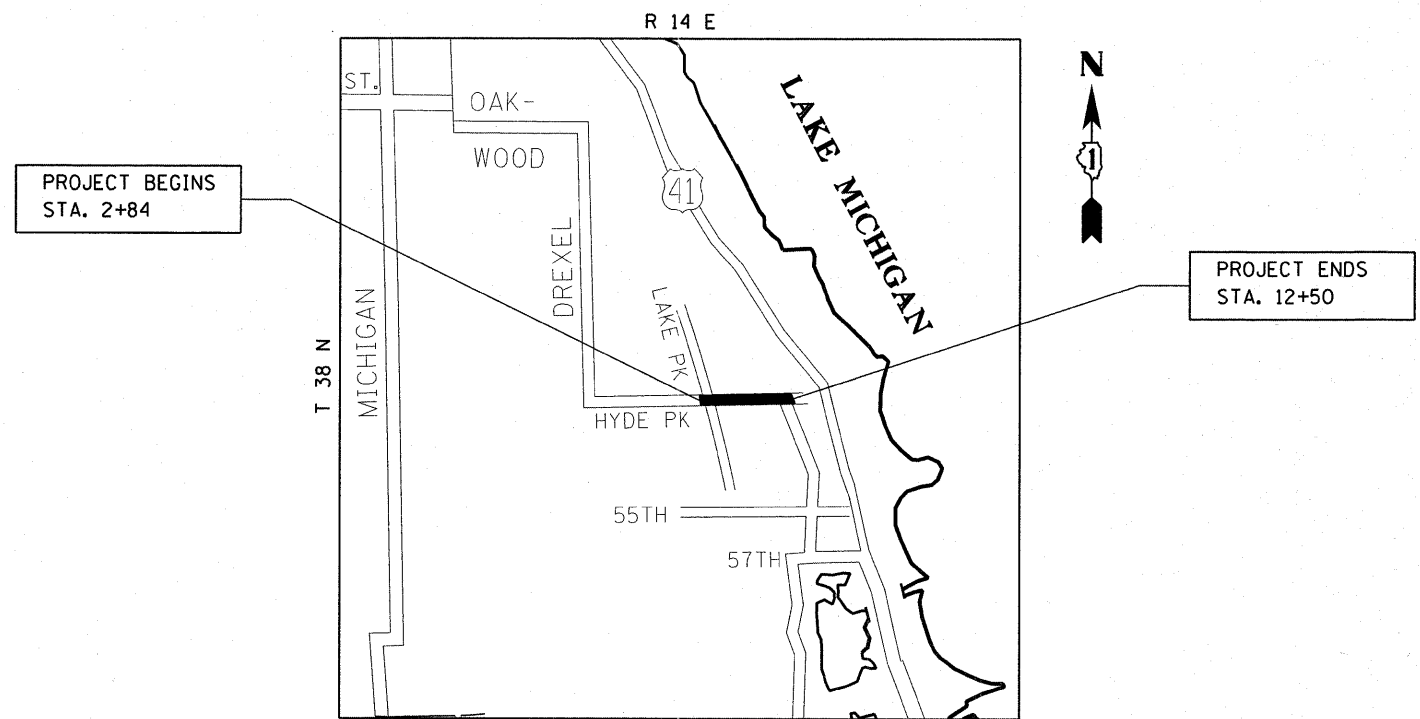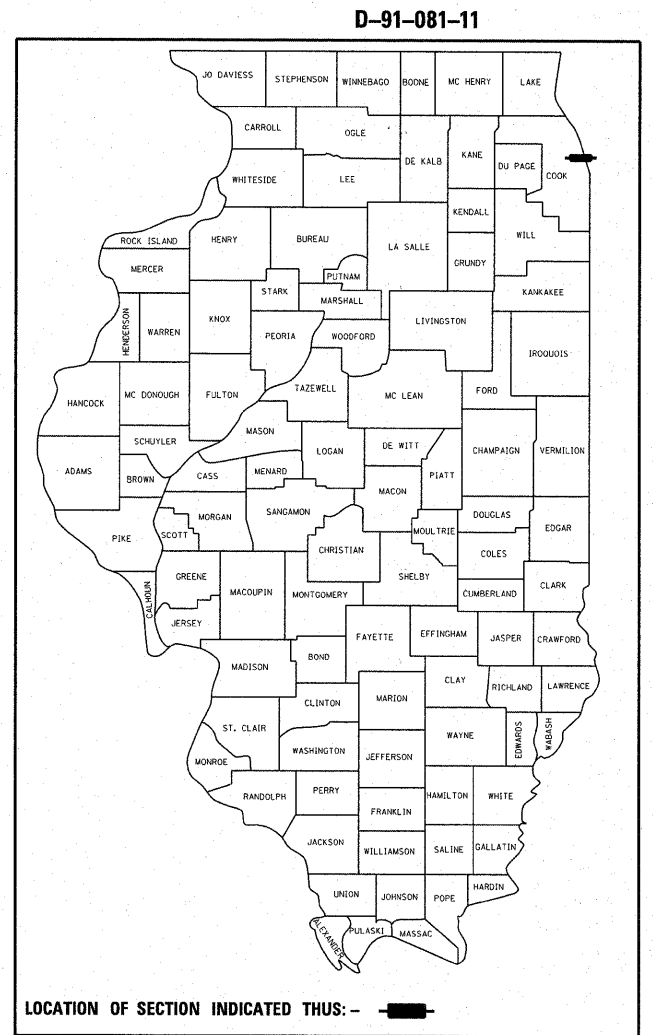

GROSS AND NET LENGTH OF PROJECT = 966 LINEAL FT. = 0.18 MILE

STATE OF ILLINOIS  
DEPARTMENT OF TRANSPORTATION  
DIVISION OF HIGHWAYS

SUBMITTED MAY 11, 20 11

*Diana M. O'Keefe*  
DEPUTY DIRECTOR OF HIGHWAYS, REGION ENGINEER

July 1 20 11  
*Scott E. Stitt, P.E.*  
acting ENGINEER OF DESIGN AND ENVIRONMENT

July 1 20 11  
*Christine M. Reed*  
DIRECTOR OF HIGHWAYS, CHIEF ENGINEER

**PRINTED BY THE AUTHORITY  
OF THE STATE OF ILLINOIS**

FULL SIZE PLANS HAVE BEEN PREPARED USING STANDARD ENGINEERING SCALES. REDUCED SIZED PLANS WILL NOT CONFORM TO STANDARD SCALES. IN MAKING MEASUREMENTS ON REDUCED PLANS, THE ABOVE SCALES MAY BE USED.

C.U.A.N.  
CHICAGO UTILITY ALERT NETWORK  
(312) 744-7000

PROJECT ENGINEER KARI SMITH (847) 705-4437  
PROJECT MANAGER KEN ENG

CONTRACT NO. 60M14