




FILE NAME = I:\6811\681124 - Fullerton over Silver Creek\CADD\CAD\Drawings\016808-ant-Silver.dgn

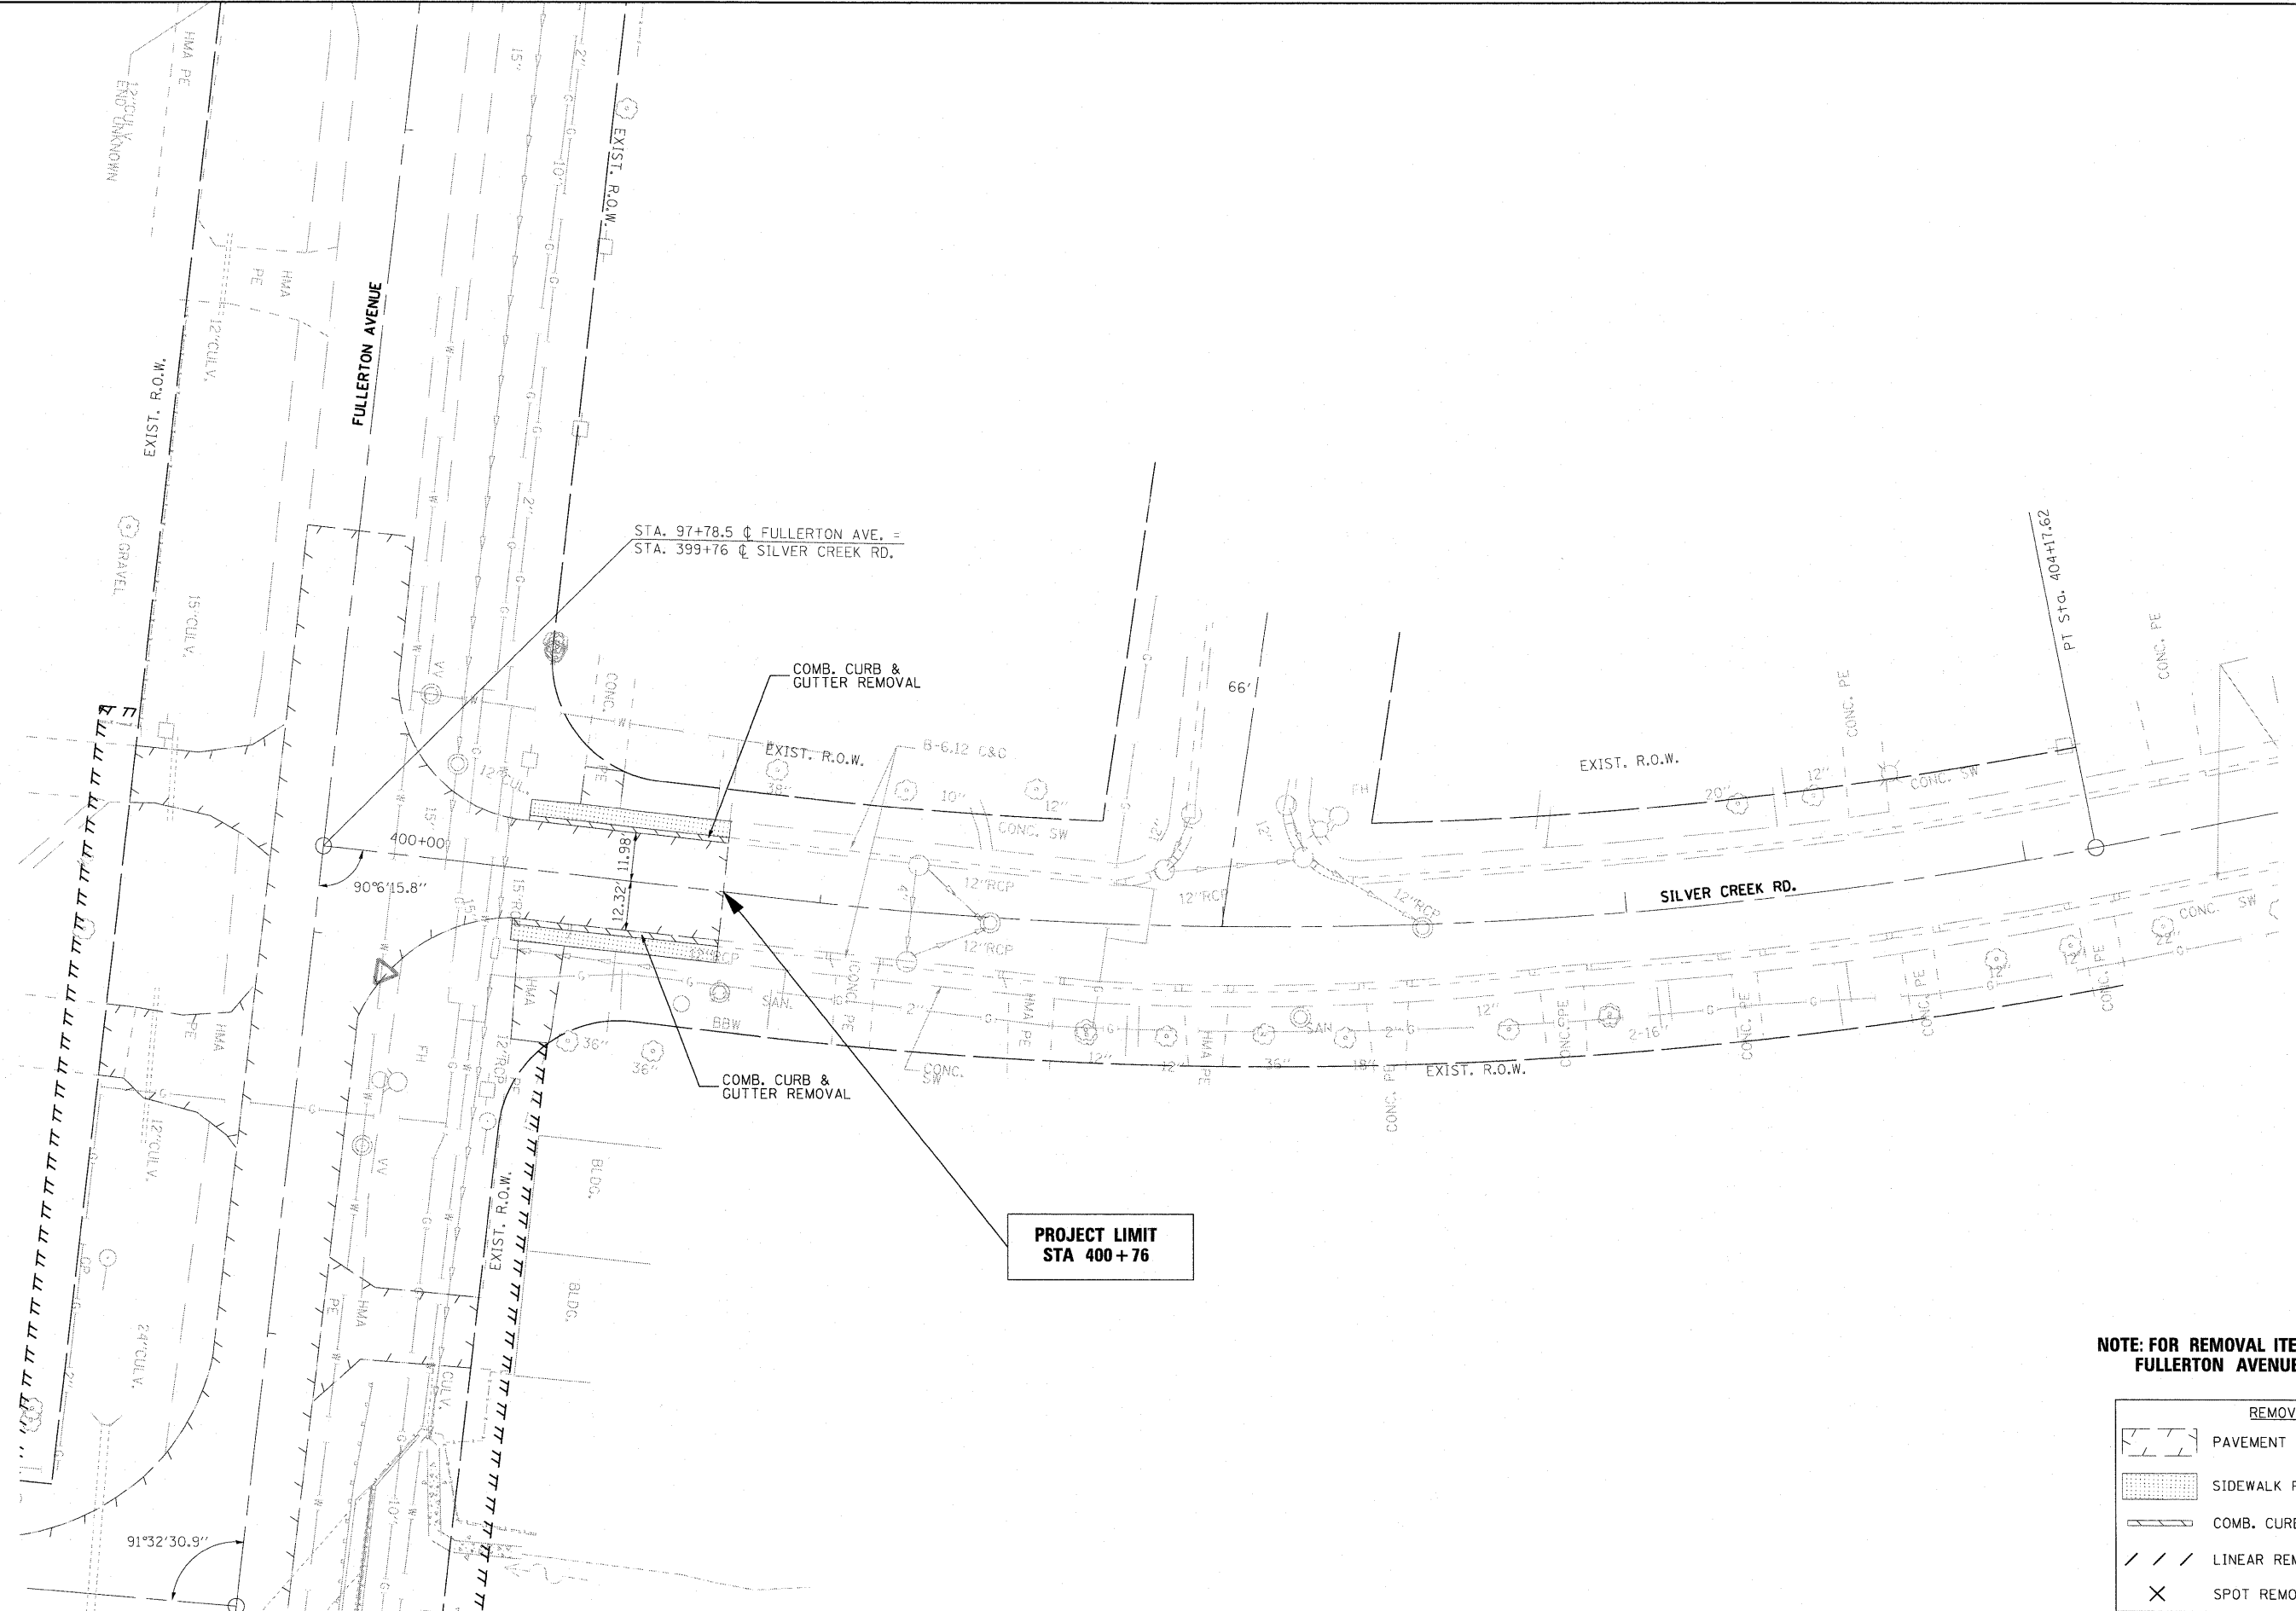

NOTE: FOR REMOVAL ITEMS ALONG FULLERTON AVENUE SEE REMOVAL PLANS.

REMOVAL LEGEND					
	PAVEMENT REMOVAL		SIDEWALK REMOVAL		COMB. CURB & GUTTER REMOVAL
	LINEAR REMOVAL		SPOT REMOVAL		

COLLINS ENGINEERS INC.

USER NAME = rgal1
 PLOT SCALE = 20,0000' / IN.
 PLOT DATE = 5/26/2011

DESIGNED -
 DRAWN -
 CHECKED -
 DATE -

REVISED -
 REVISED -
 REVISED -
 REVISED -

**STATE OF ILLINOIS
 DEPARTMENT OF TRANSPORTATION**

**SILVER CREEK RD.
 REMOVAL PLAN**

SCALE: SHEET NO. OF SHEETS STA. 399+76.00 TO STA. 400+76.00

F.A.U. RTE. 1381	SECTION 0101.1-T	COUNTY COOK	TOTAL SHEETS 47	SHEET NO. 11
CONTRACT NO. 60M82				
FED. ROAD DIST. NO. 1 ILLINOIS FED. AID PROJECT				