



PAVEMENT MARKING LEGEND

- 1 THERMOPLASTIC PAVEMENT MARKING - LINE 4" (SOLID WHITE)
- 2 THERMOPLASTIC PAVEMENT MARKING - LINE 4" (30' SKIP - 10' DASH YELLOW)
- 3 THERMOPLASTIC PAVEMENT MARKING - LINE 24" (SOLID WHITE)
- 4 TWO-WAY AMBER MARKER

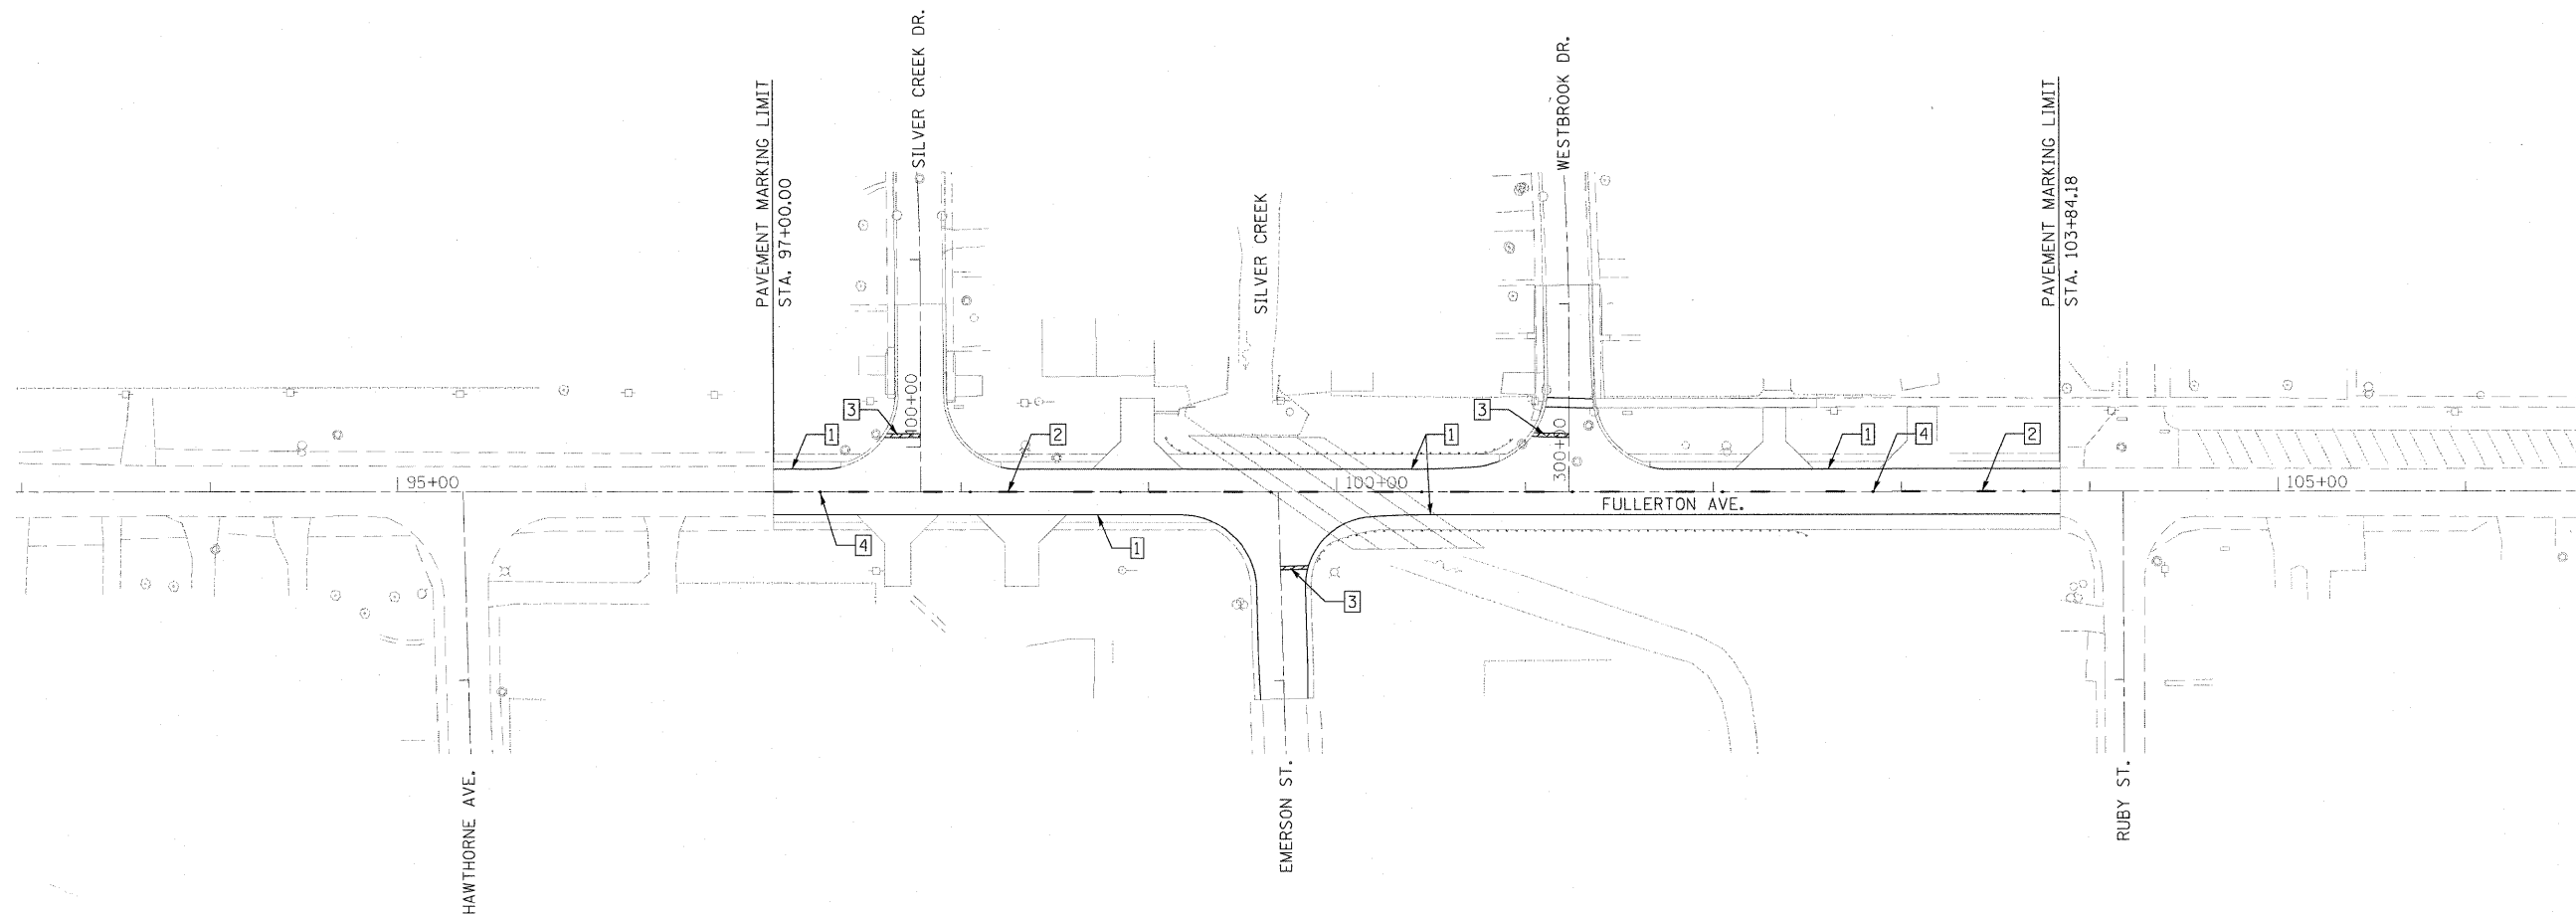

NOTES:

1. PAVEMENT MARKINGS TO BE INSTALLED IN ACCORDANCE WITH DISTRICT 1 STANDARDS
 TC-11: "TYPICAL APPLICATIONS OF RAISED REFLECTIVE PAVEMENT MARKERS"
 TC-13: "TYPICAL PAVEMENT MARKINGS".

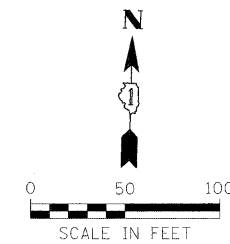

FILE NAME = ...D160C06 sht-pmk.dgn	USER NAME = Plotted by Scanner	DESIGNED - SEW	REVISED -
		DRAWN - SEW	REVISED -
		CHECKED - ST	REVISED -
		DATE - 12/2010	REVISED -

STATE OF ILLINOIS
DEPARTMENT OF TRANSPORTATION

PAVEMENT MARKING PLAN
FULLERTON AVE. OVER SILVER CREEK

SCALE: 1" = 50' SHEET 1 OF 1 SHEETS STA. 97+00.00 TO STA. 103+84.18

F.A.U. RTE.	SECTION	COUNTY	TOTAL SHEETS	SHEET NO.
1381	R-VB-R	COOK	47	24
CONTRACT NO. 60M82				
ILLINOIS FED. AID PROJECT				