

ROUTE	SECTION	COUNTY
FAP 342	2011-026-I	COOK


TOTAL SHEETS	SHEET NUMBER
* 71	1

FOR INDEX OF SHEETS SEE SHEET 2

⚠ * 71 + 4 = 75
* 75 - 12 = 63

CONTRACT NO. 60P26

D-91-497-11

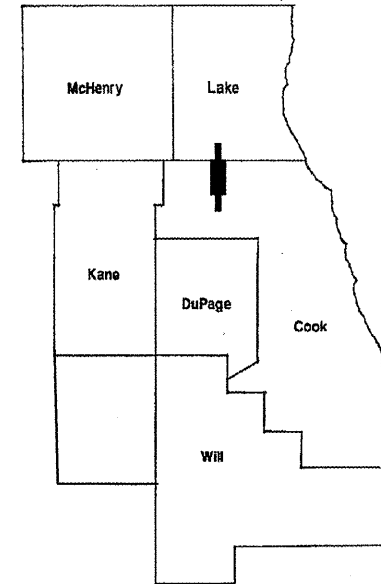

LOCATION OF IMPROVEMENT INDICATED THUS:

STATE OF ILLINOIS
DEPARTMENT OF TRANSPORTATION
DIVISION OF HIGHWAYS
DISTRICT ONE
PROPOSED HIGHWAY PLANS

IMPROVEMENT IS LOCATED IN THE VILLAGE OF PALATINE.


F.A.P. RTE 342: IL 53 EXTENSION
SECTION 2011-026-I
IL 68 TO LAKE-COOK ROAD
NOISE WALL REPAIRS
COOK COUNTY
C-91-497-11

IMPROVEMENT ENDS
STA. 499+00

IMPROVEMENT BEGINS
STA. 443+00

TRAFFIC DATA:
IL 53 Extension:
2009 ADT = 103,800
POSTED SPEED LIMIT = 55 MPH

Lake-Cook Rd.:
2010 ADT = 46,400
POSTED SPEED LIMIT = 45 MPH

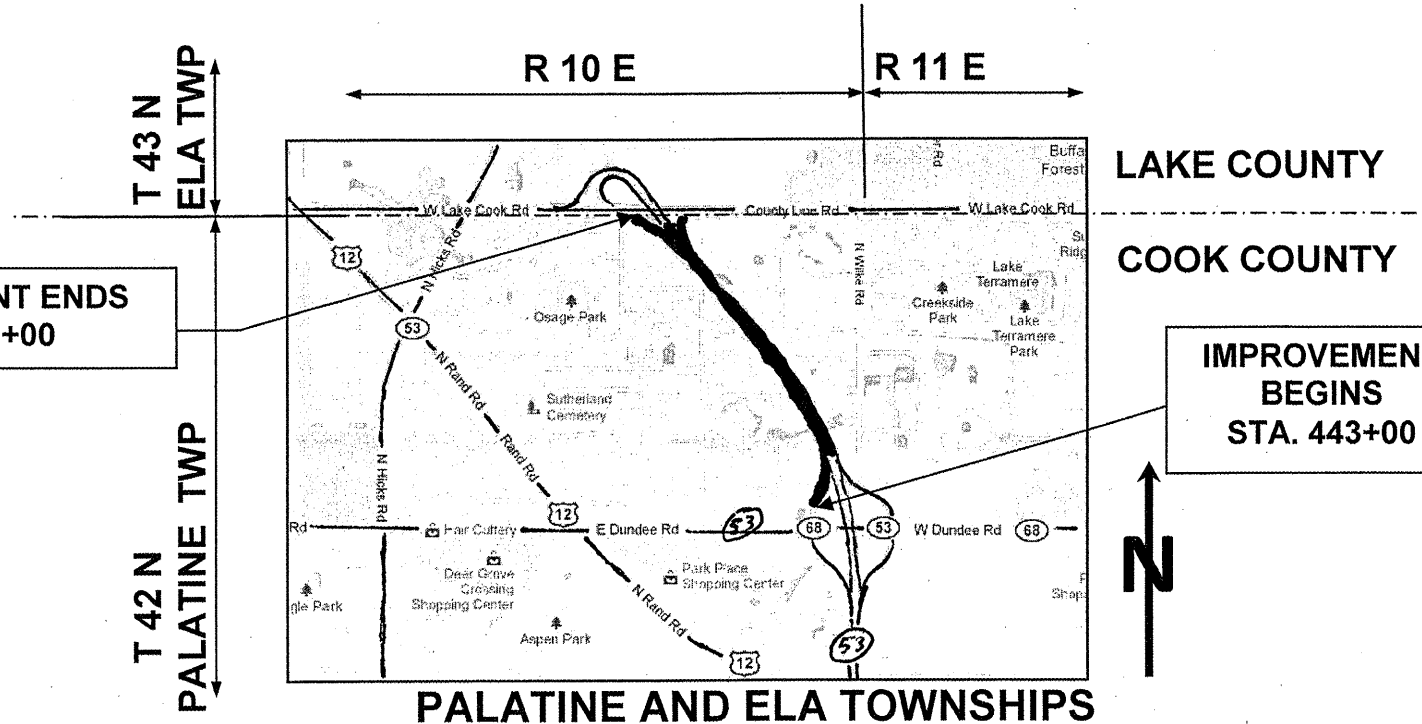

PROJECT ENGINEER ROBERT BORO (847) 705-4178
PROJECT MANAGER ISSAM RAYYAN

CONTRACT NO. 60P26

GROSS & NET LENGTH OF IMPROVEMENT = 5600 LIN. FT= 1.061 MILES

STATE OF ILLINOIS
DEPARTMENT OF TRANSPORTATION
DIVISION OF HIGHWAYS
SUBMITTED: MARCH 31 20 11
Diane O'Keefe / ASO
DEPUTY DIRECTOR OF HIGHWAYS, REGION ENGINEER
May 13 20 11
Scott E. Stitt P.E. / a
ENGINEER OF DESIGN AND ENVIRONMENT
May 13 20 11
Christine M. Reed / a
DIRECTOR, DIVISION OF HIGHWAYS

PRINTED BY THE AUTHORITY OF THE STATE OF ILLINOIS

⚠ Rev. 7-27-11