


ROUTE	SECTION	COUNTY	TOTAL SHEETS	SHEET NUMBER
FAP 342	2011-026-1	COOK & LAKE	71	48

CONTRACT NO. 60P26

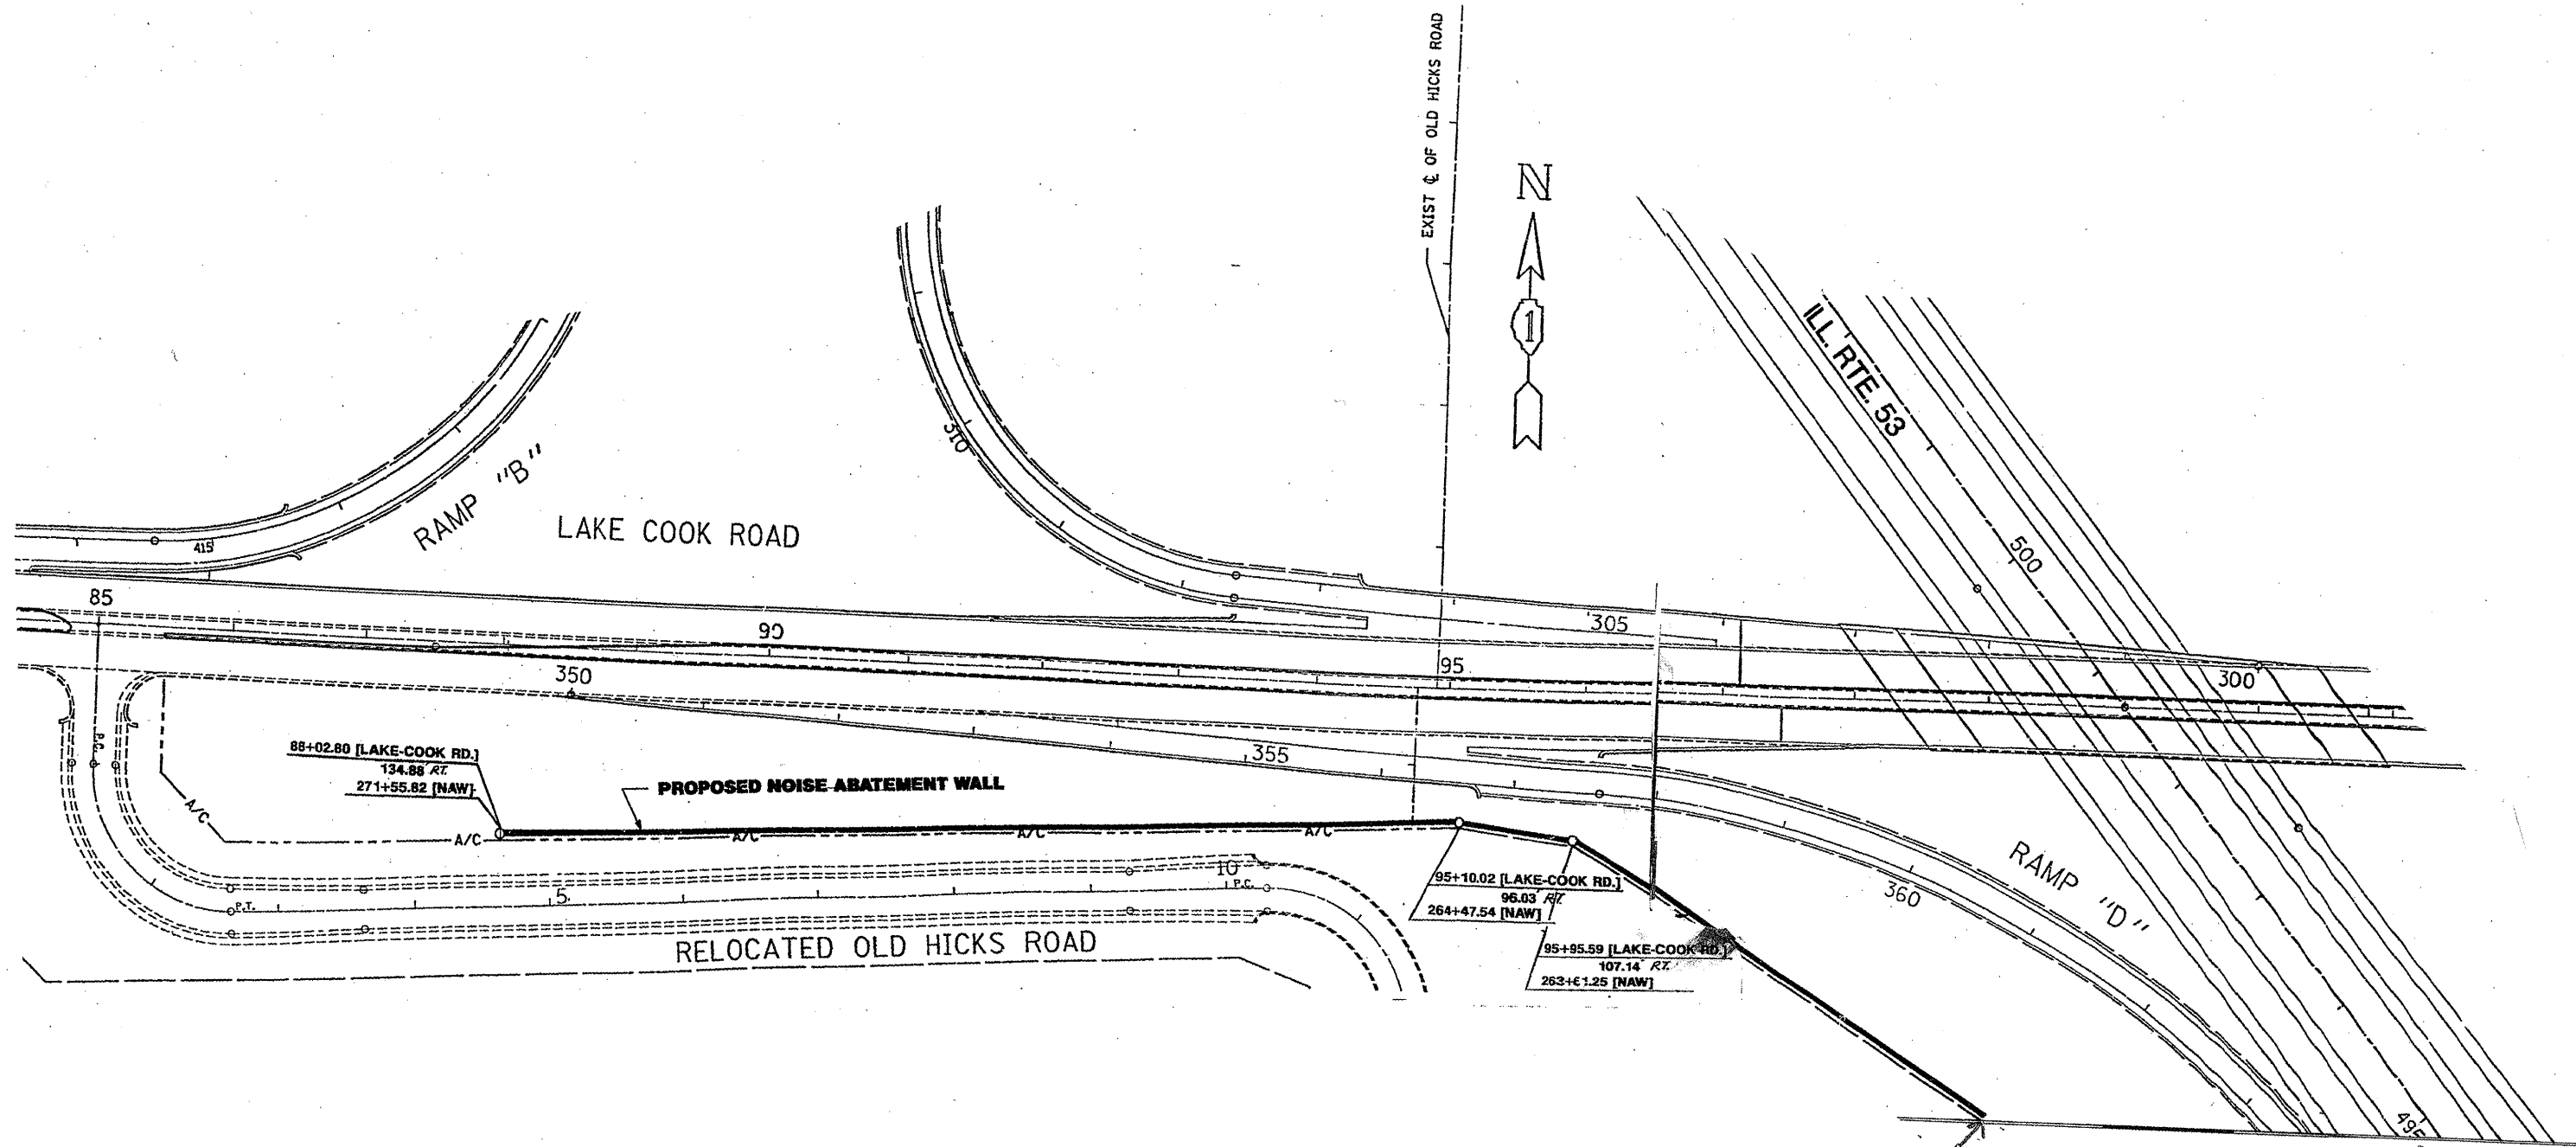

SEE SHEET 5 OF 19

ILLINOIS DEPARTMENT OF  
TRANSPORTATION

ILL RTE 53  
EXISTING PLANS  
SHEET 7 OF 19