



ROUTE	SECTION	COUNTY	TOTAL SHEETS	SHEET NUMBER
FAP 342	2011-026-1	COOK & LAKE	71	54

CONTRACT NO. 60P26

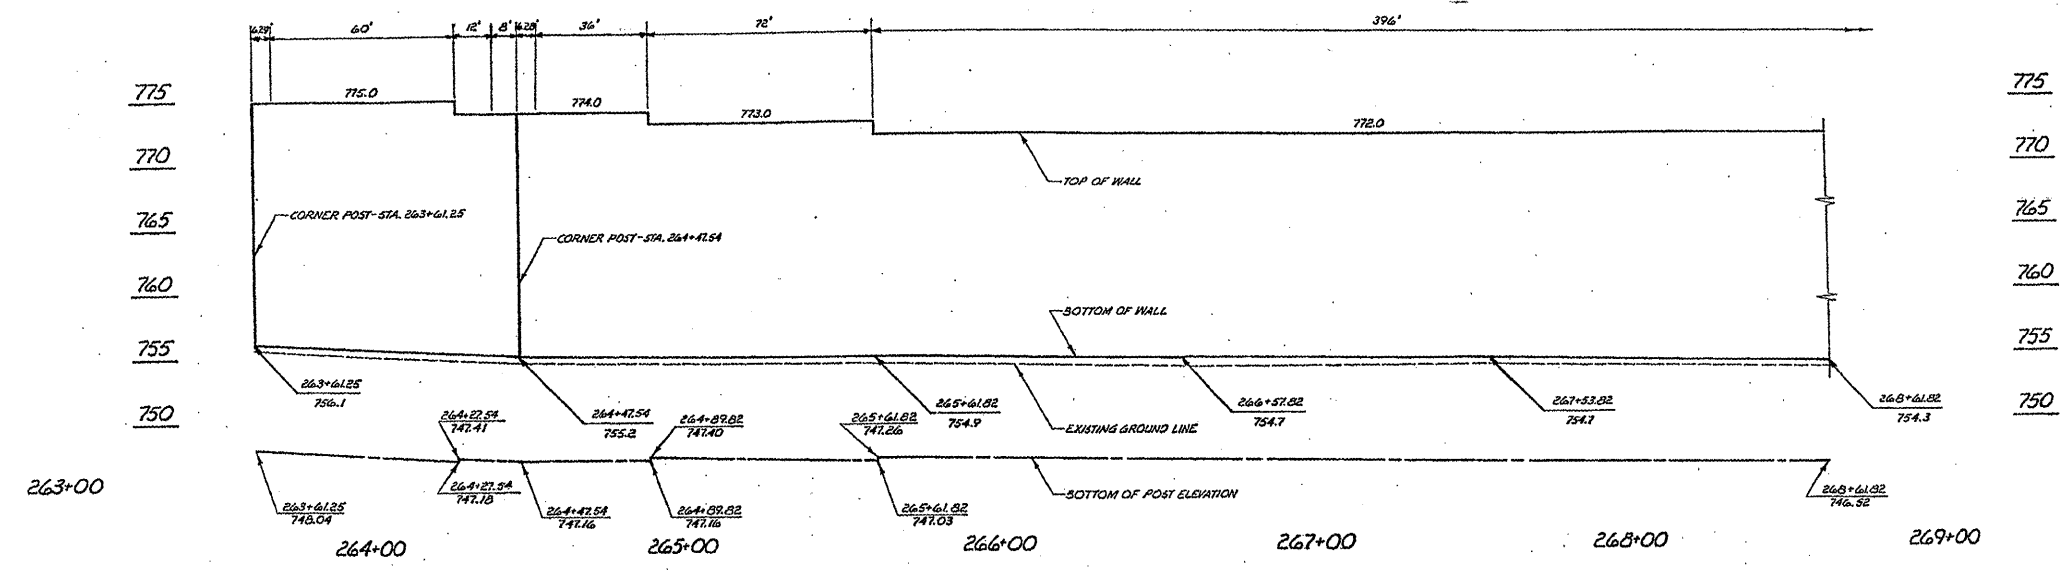

NOTE: STATIONS AND DIMENSIONS REFER TO CENTER OF POSTS.

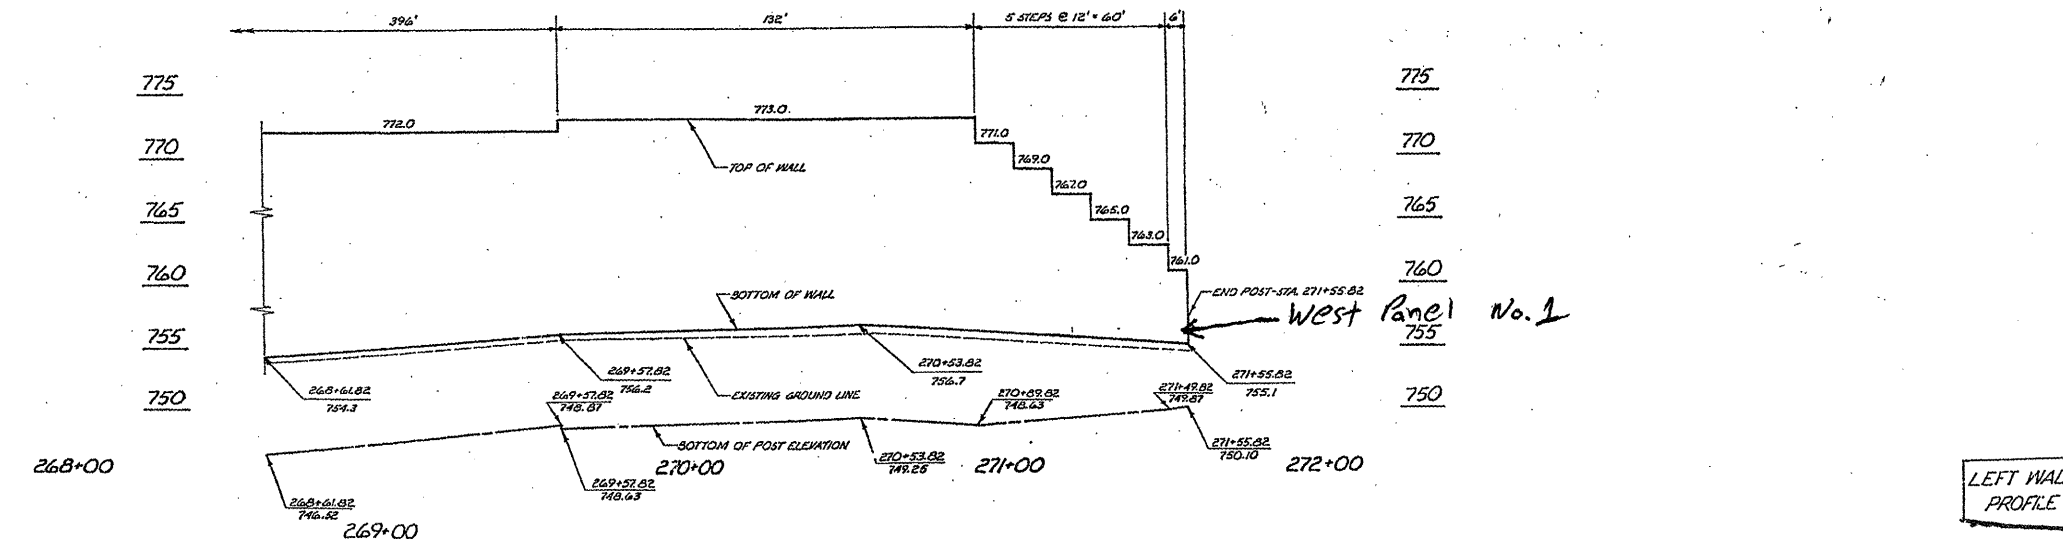

LEFT WALL PROFILE

ILLINOIS DEPARTMENT OF  
TRANSPORTATION

ILL RTE 53  
EXISTING PLANS  
SHEET 19 OF 19