



ROUTE	SECTION	COUNTY	TOTAL SHEETS	SHEET NUMBER
FAP 342	2011-026-1	COOK & LAKE	71	55

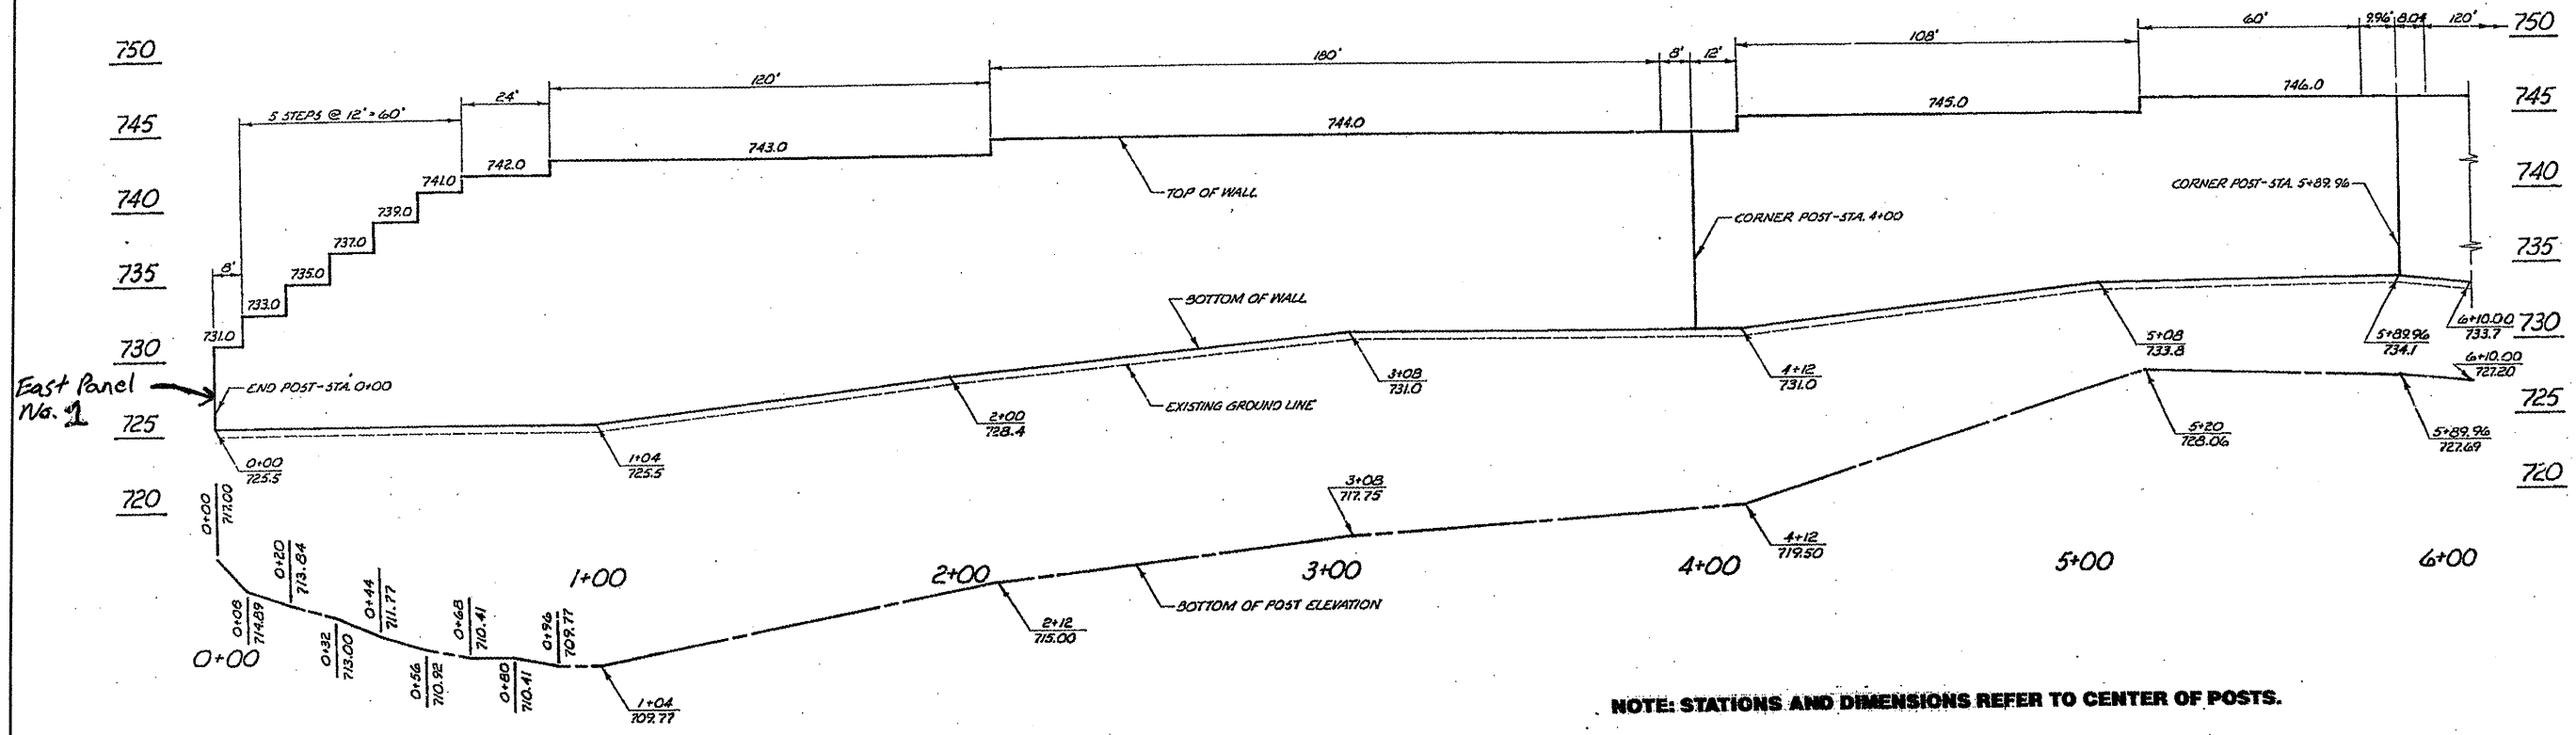

NOTE: STATIONS AND DIMENSIONS REFER TO CENTER OF POSTS.

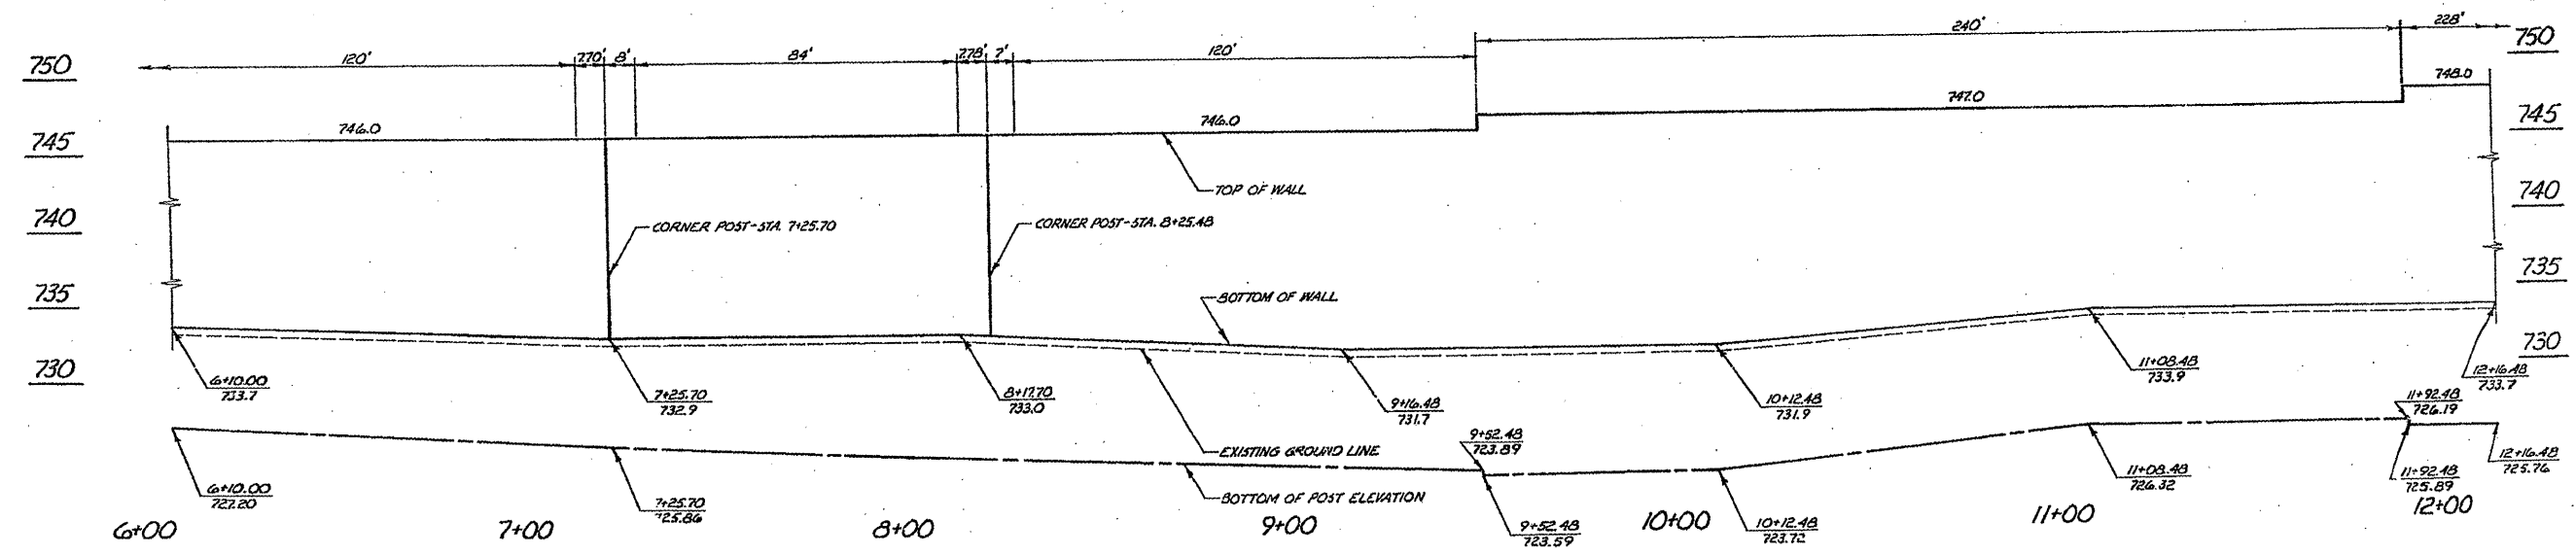

RIGHT WALL
PROFILE

ILLINOIS DEPARTMENT OF
TRANSPORTATION

ILL RTE 53
EXISTING PLANS
SHEET 14 OF 19

CONTRACT NO. 60P26