
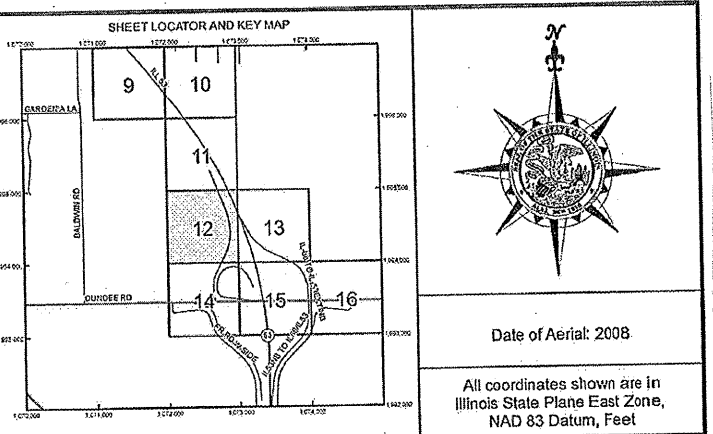


ROUTE	SECTION	COUNTY	TOTAL SHEETS	SHEET NUMBER
FAP 342	2011-026-1	COOK & LAKE	71	69

CONTRACT NO. 60P26

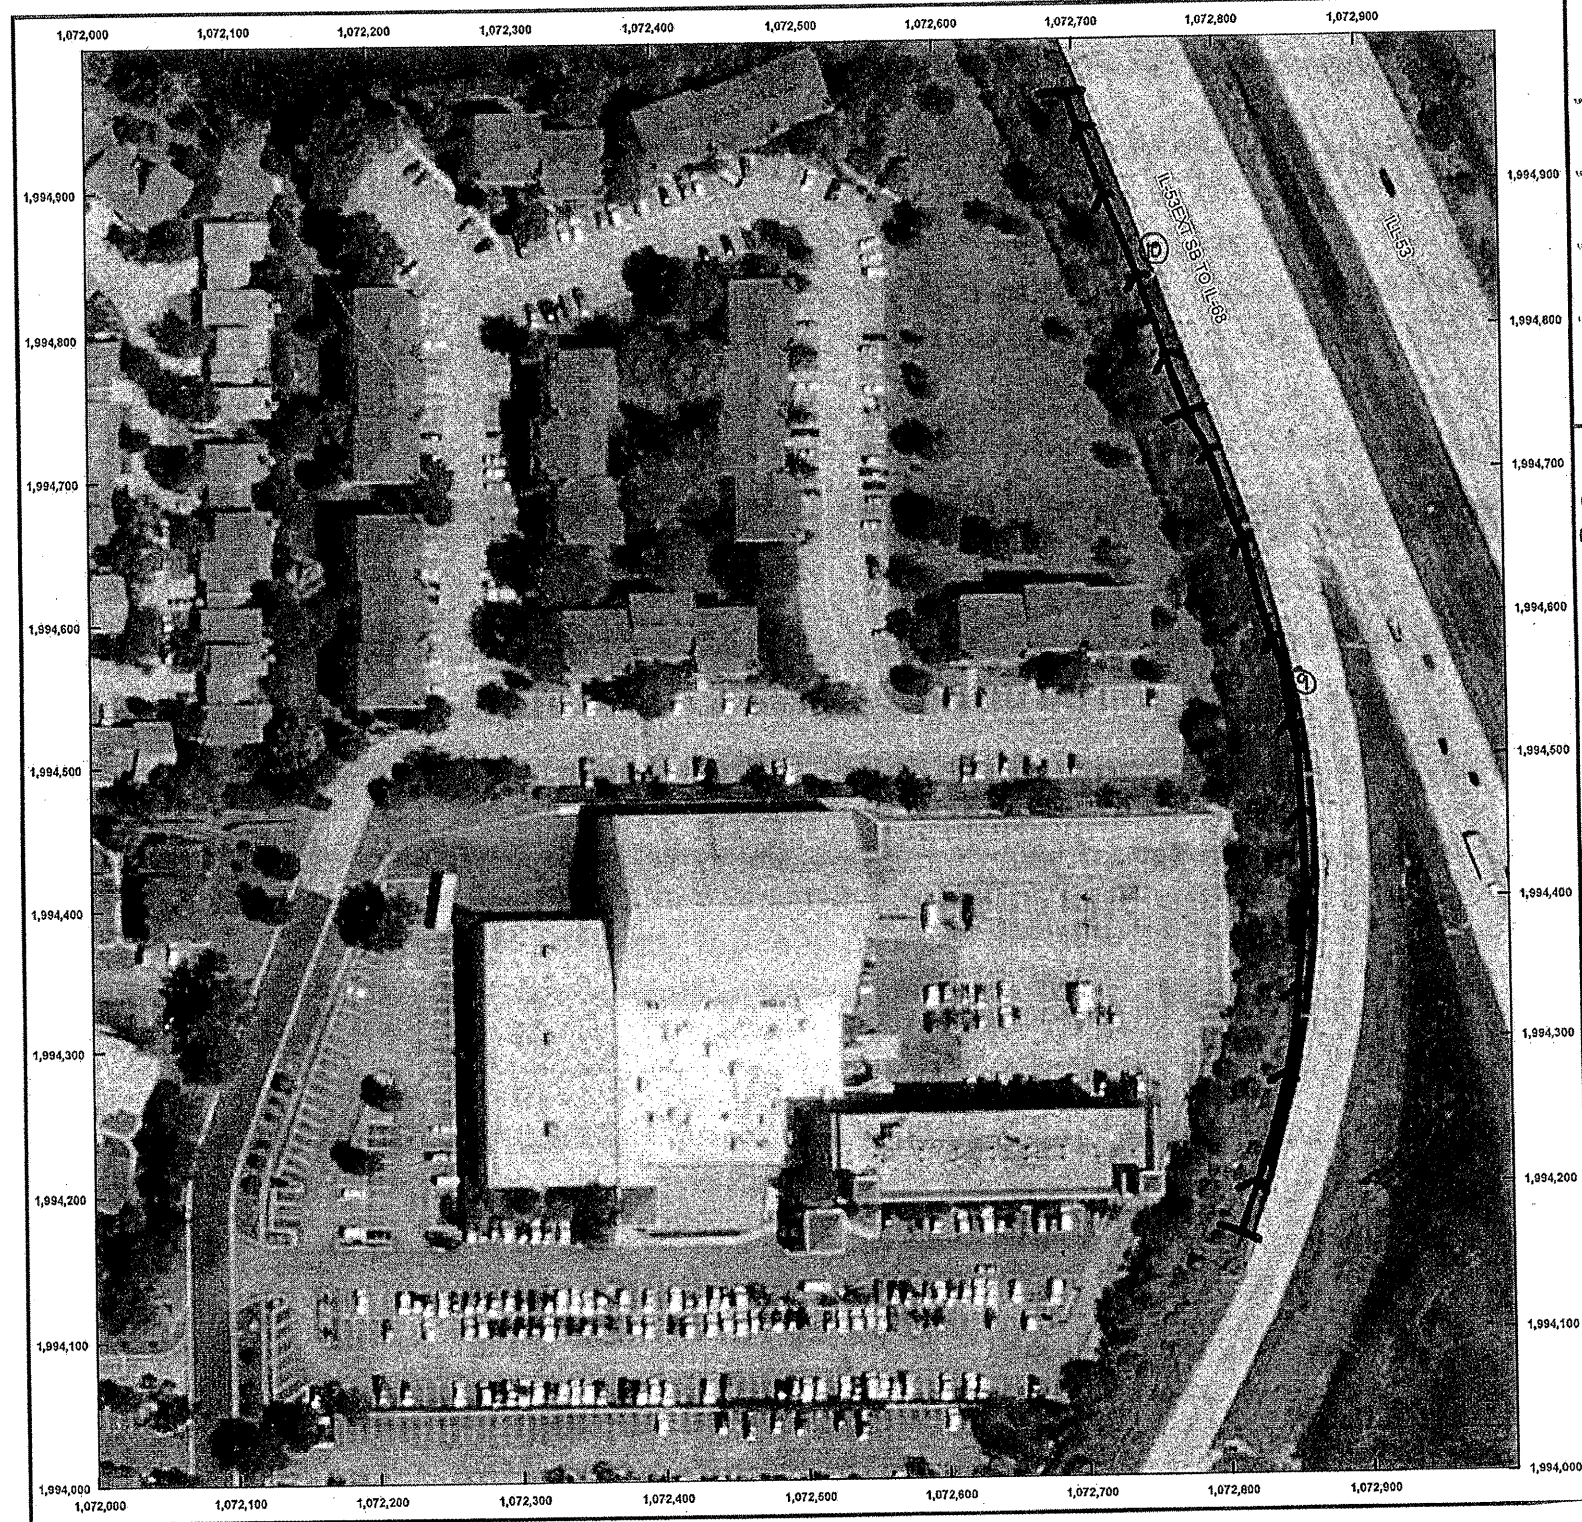

(SR) West side Mill - selective clearing:

- ④ 530' x 3'
- ⑩ 255' x 5'

ILLINOIS DEPARTMENT OF  
TRANSPORTATION  
ILL RTE 53  
SELECTIVE CLEARING & TREE  
REMOVAL  
SHEET 9 OF 9