

**NOTE:**  
 \*REMOVE ALL GUARDRAIL WITHIN RESURFACING LIMITS.  
 REMOVE A PORTION OF THE GUARDRAIL OUTSIDE RESURFACING LIMITS  
 TO TRANSITION TO STANDARD MINIMUM HEIGHT.

- LEGEND**
- ① THERMOPLASTIC PAVEMENT MARKING  
EDGE LINE, 4" SOLID WHITE
  - ② THERMOPLASTIC PAVEMENT MARKING  
EDGE LINE, 4" SOLID YELLOW
  - ③ THERMOPLASTIC PAVEMENT MARKING  
4" SOLID DOUBLE YELLOW
  - ④ THERMOPLASTIC PAVEMENT MARKING  
6" SOLID WHITE TURN LANE LINE
  - ⑤ THERMOPLASTIC PAVEMENT MARKING  
8" SOLID WHITE GORE LINE
  - ⑥ THERMOPLASTIC PAVEMENT MARKING  
24" WHITE STOP BAR
  - ⑦ THERMOPLASTIC PAVEMENT MARKING  
LETTER & SYMBOLS
  - ⑧ THERMOPLASTIC PAVEMENT MARKING  
4" WHITE SKIP DASH
  - ⑨ THERMOPLASTIC PAVEMENT MARKING  
12" SOLID WHITE DIAGONAL LINE

(SHOULDER RESURFACING)  
 HOT-MIX ASPHALT SURFACE COURSE, MIX 'D', N70, 1 1/2"  
 HOT-MIX ASPHALT BINDER COURSE, IL-19, N70, 2 1/2"

PROPOSED GUARDRAIL REMOVAL\*  
 PROPOSED STEEL PLATE BEAM GUARDRAIL, TYPE A  
 PROPOSED TRAFFIC BARRIER TERMINAL, TYPE 1 (SPECIAL) TANGENT


RAMP TO S.B. IL RTE. 83

RAMP 'A'

RAMP FROM S.B. IL RTE. 83  
 TO W.B. 55TH ST.


(BARE CONCRETE RESURFACING)  
 POLYMERIZED HOT-MIX ASPHALT SURFACE COURSE, MIX 'F', N90, 1 3/4"  
 POLYMERIZED HOT-MIX ASPHALT BINDER COURSE, IL-19, N90, 2 1/4"

PROPOSED END SECTIONS

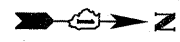

MATCHLINE STA. 16+00

W.B. 55th St.  
 E.B. 55th St.

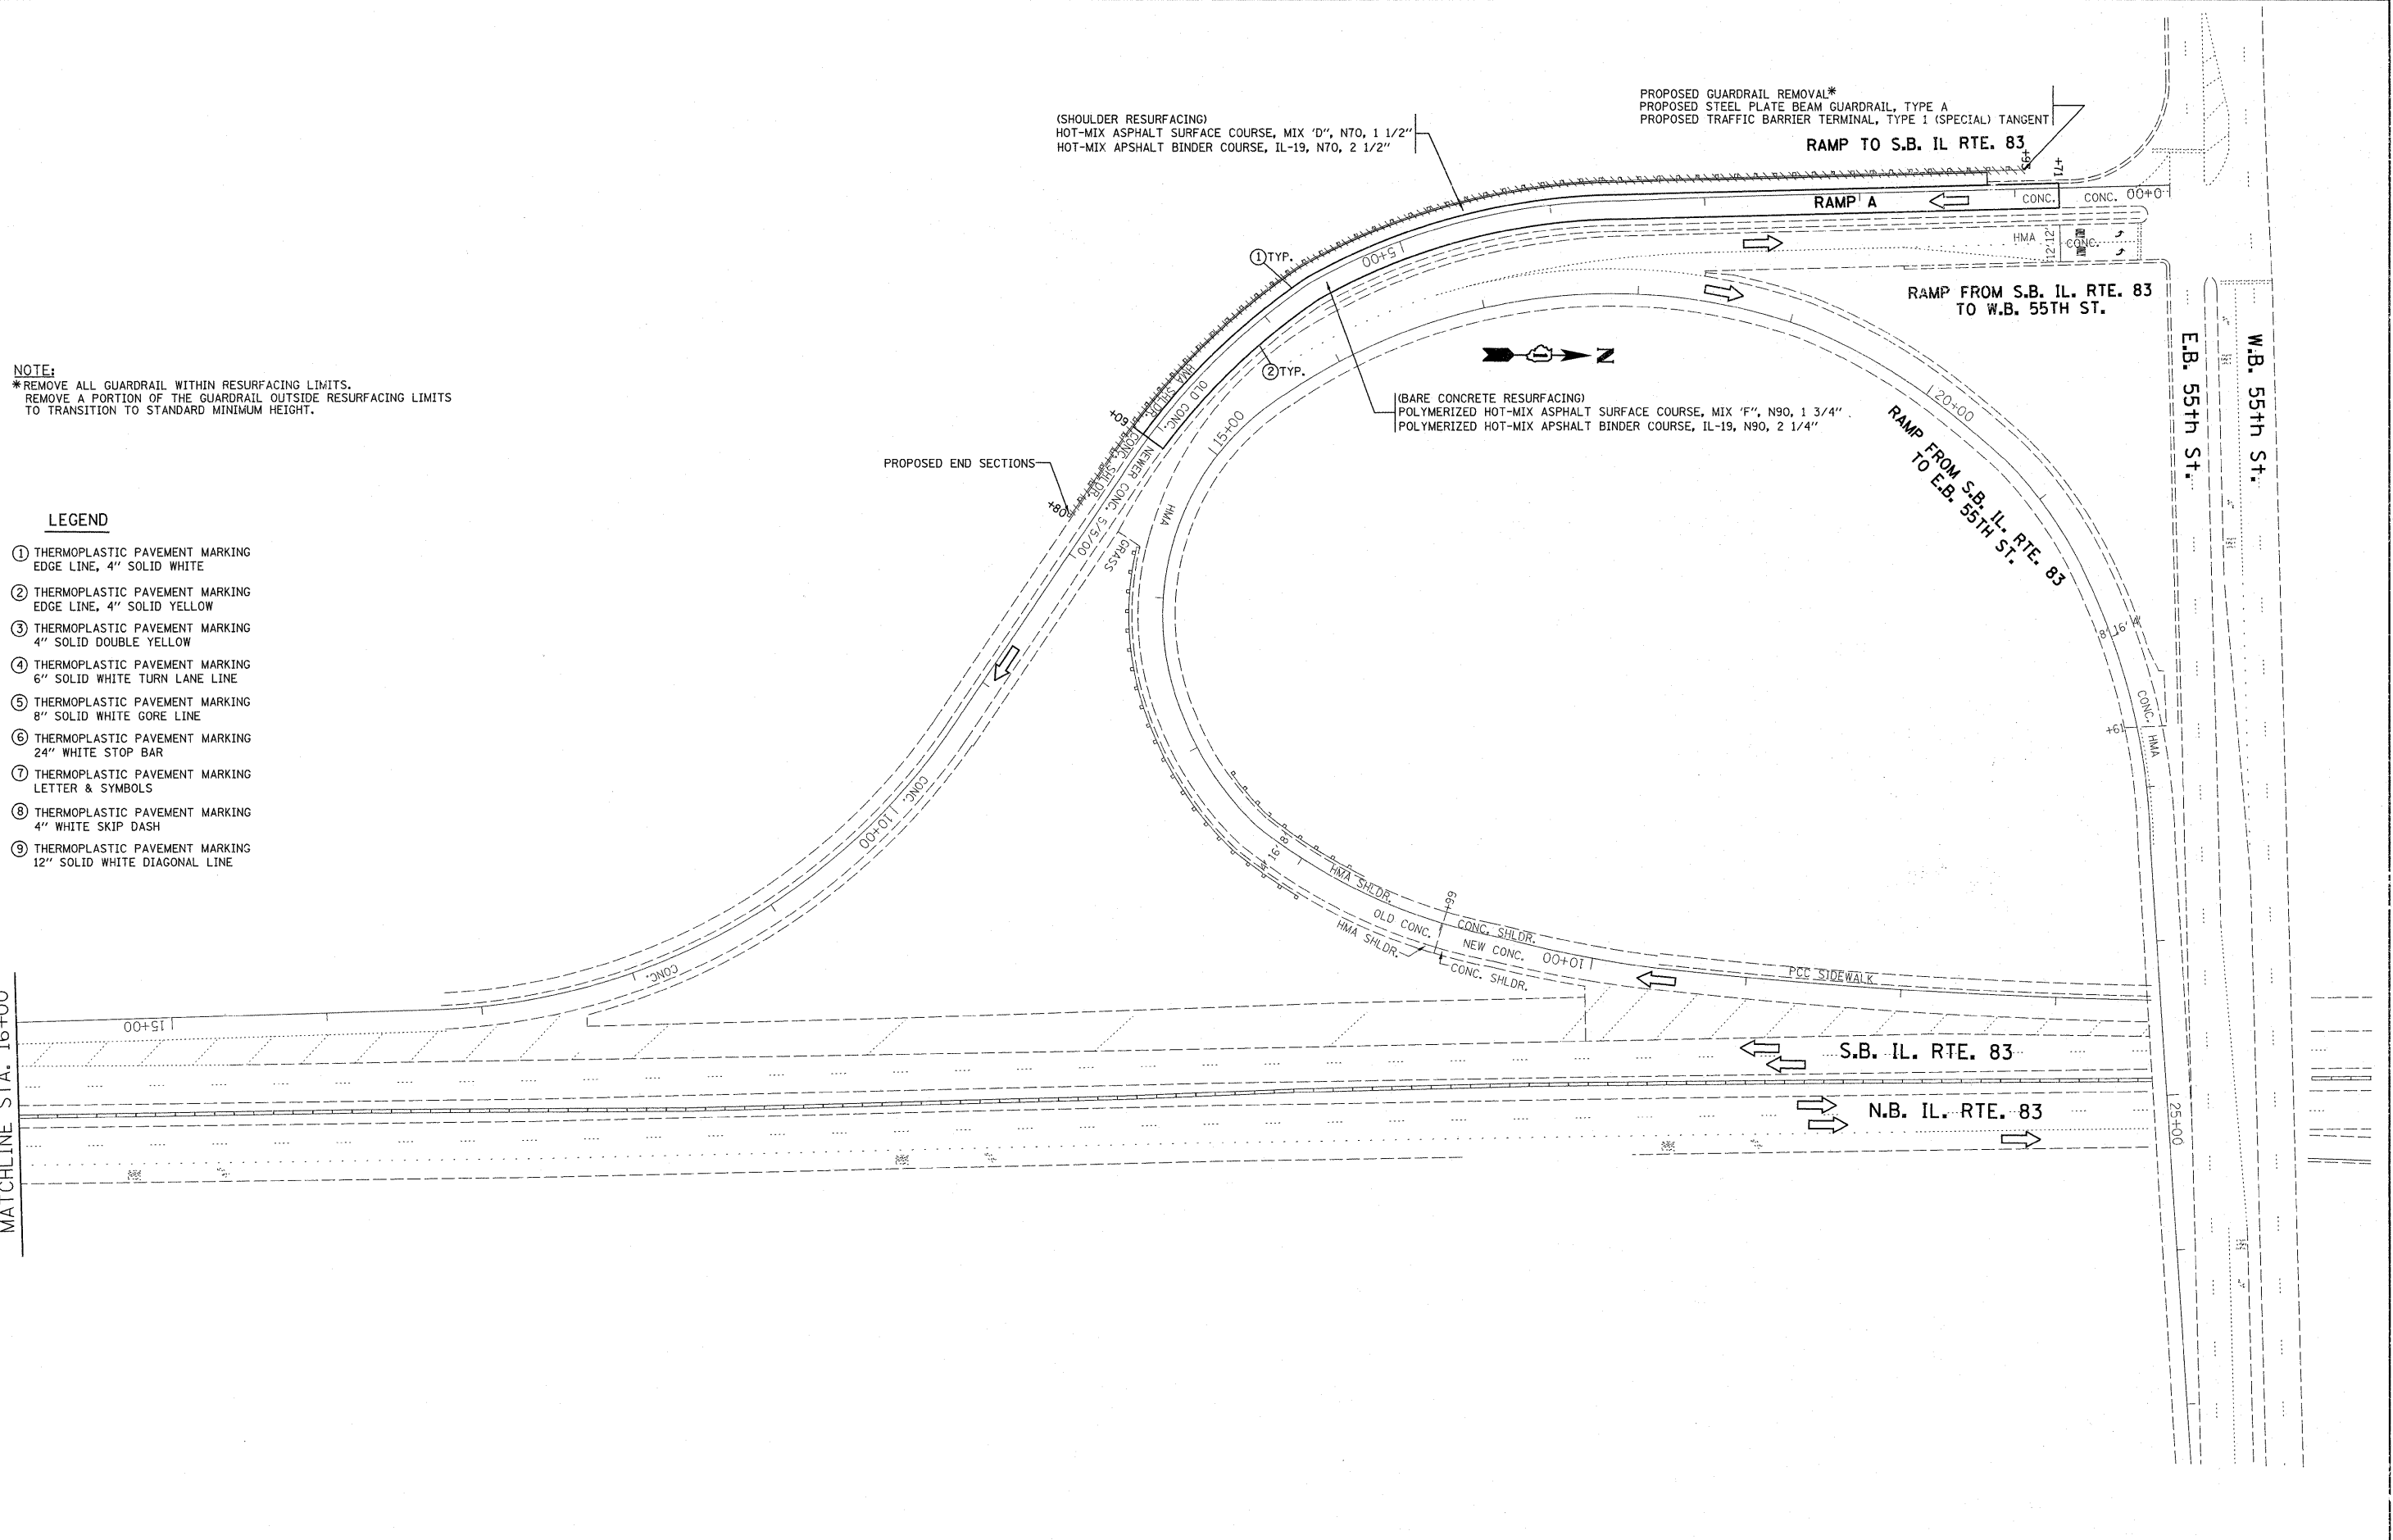

FILE NAME =	USER NAME = abreuah	DESIGNED -	REVISED -	<b>STATE OF ILLINOIS DEPARTMENT OF TRANSPORTATION</b>	<b>ROADWAY AND PAVEMENT MARKING PLANS 55th STREET AT IL RTE. 83 (RAMP 'A')</b>				F.A. RTE.	SECTION	COUNTY	TOTAL SHEETS	SHEET NO.	
ct:\pwork\pwork\abreuah\d2265704\0151311-sh1-plen.dgn		DRAWN -	REVISED -		SCALE:	SHEET NO.	OF SHEETS	STA.	TO STA.	VAR.	2011-030-1	DUPAGE	33	10
		CHECKED -	REVISED -									CONTRACT NO. 60P34		
		DATE -	REVISED -									ILLINOIS FED. AID PROJECT		