


**NORTH FRONTAGE RD**

**SOUTHBOUND I-55**

**NORTHBOUND I-55**

**SOUTH FRONTAGE RD**

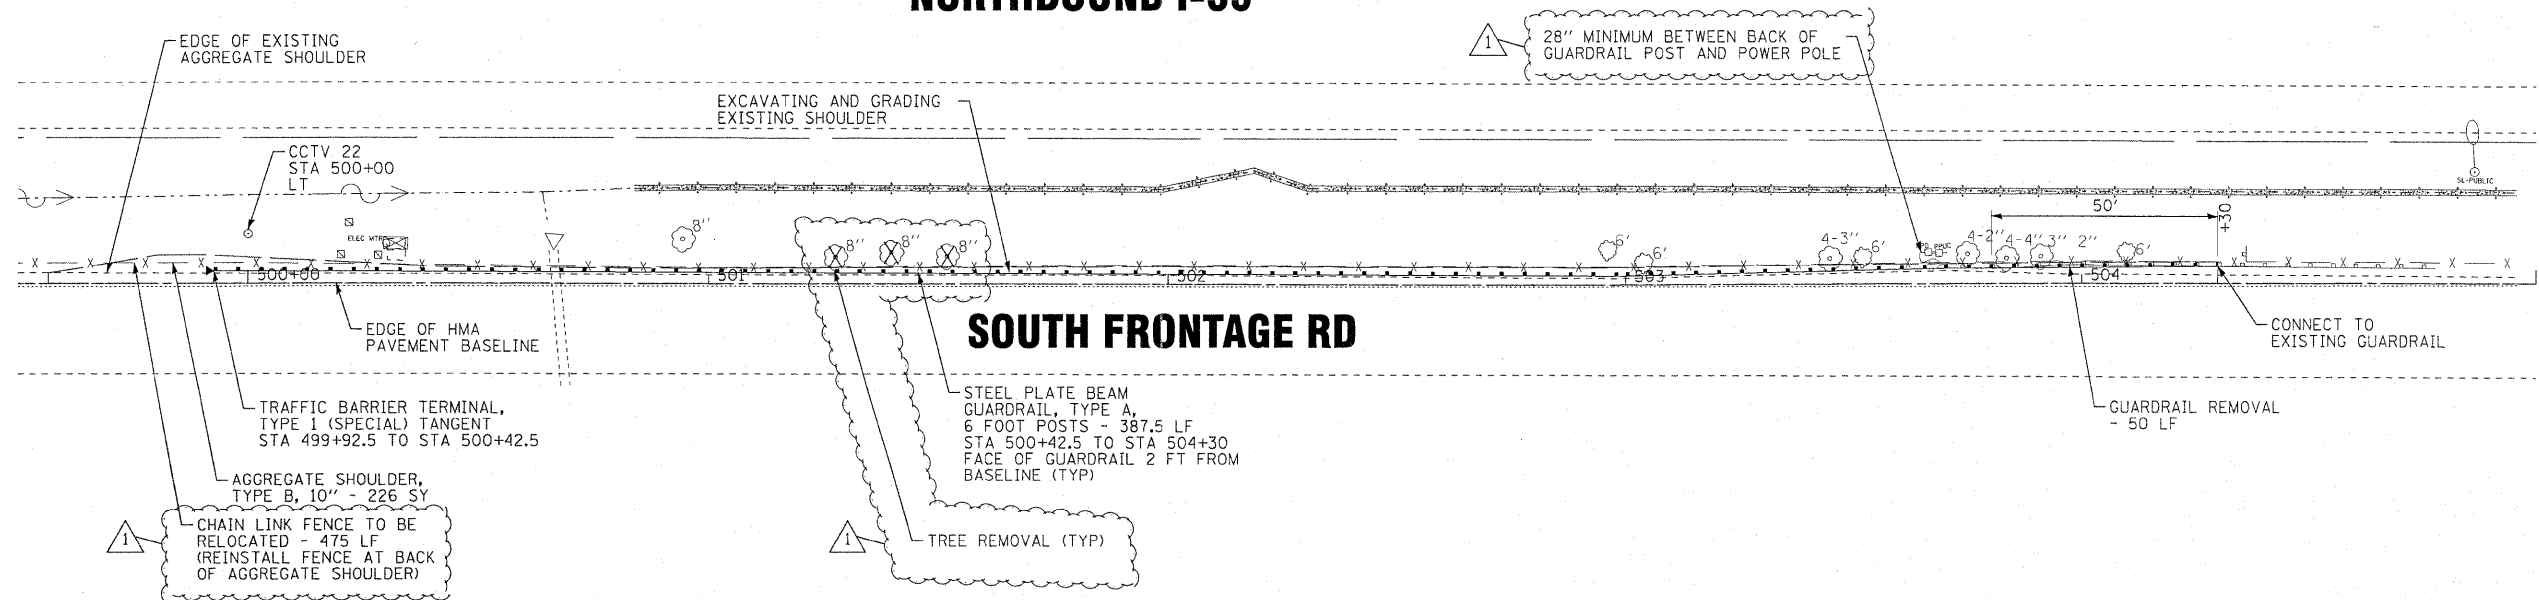

COPYRIGHT © 2011 BY BAXTER & WOODMAN, INC. ALL RIGHTS RESERVED. PROJECT NO. 100153-W024-PLAN4.dgn  
 LICENSE NO. 041-00121, EXPIRES 4/30/2011  
 DATE PLOTTED: 5/3/11 2:58:22 PM



DESIGNED - AMM	REVISED - 5-23-11 PER IDOT REVIEW
DRAWN - LKB	REVISED - 7-20-11 ADDENDUM 1
CHECKED - LDH	REVISED -
DATE - 5-03-11	FILE - 100153-W024-PLAN4.dgn

**STATE OF ILLINOIS  
DEPARTMENT OF TRANSPORTATION**

**INTERSTATE 55 - US 6 TO WEST OF INTERSTATE 294  
GUARDRAIL IMPROVEMENTS  
CAMERA ST 22 - 87th ST**

SCALE: 1"=20'      STA. 500+00      TO STA. 505+00

F.A.I. RTE.	SECTION	COUNTY	TOTAL SHEETS	SHEET NO.
55	2011-041-GRR	DUPAGE/WILL	19	9
CONTRACT NO. 60P47				

FED. ROAD DIST. NO. 1 ILLINOIS