


PORTSMOUTH DRIVE

NORTH FRONTAGE ROAD

SOUTHBOUND I-55

NORTHBOUND I-55

SOUTH FRONTAGE ROAD

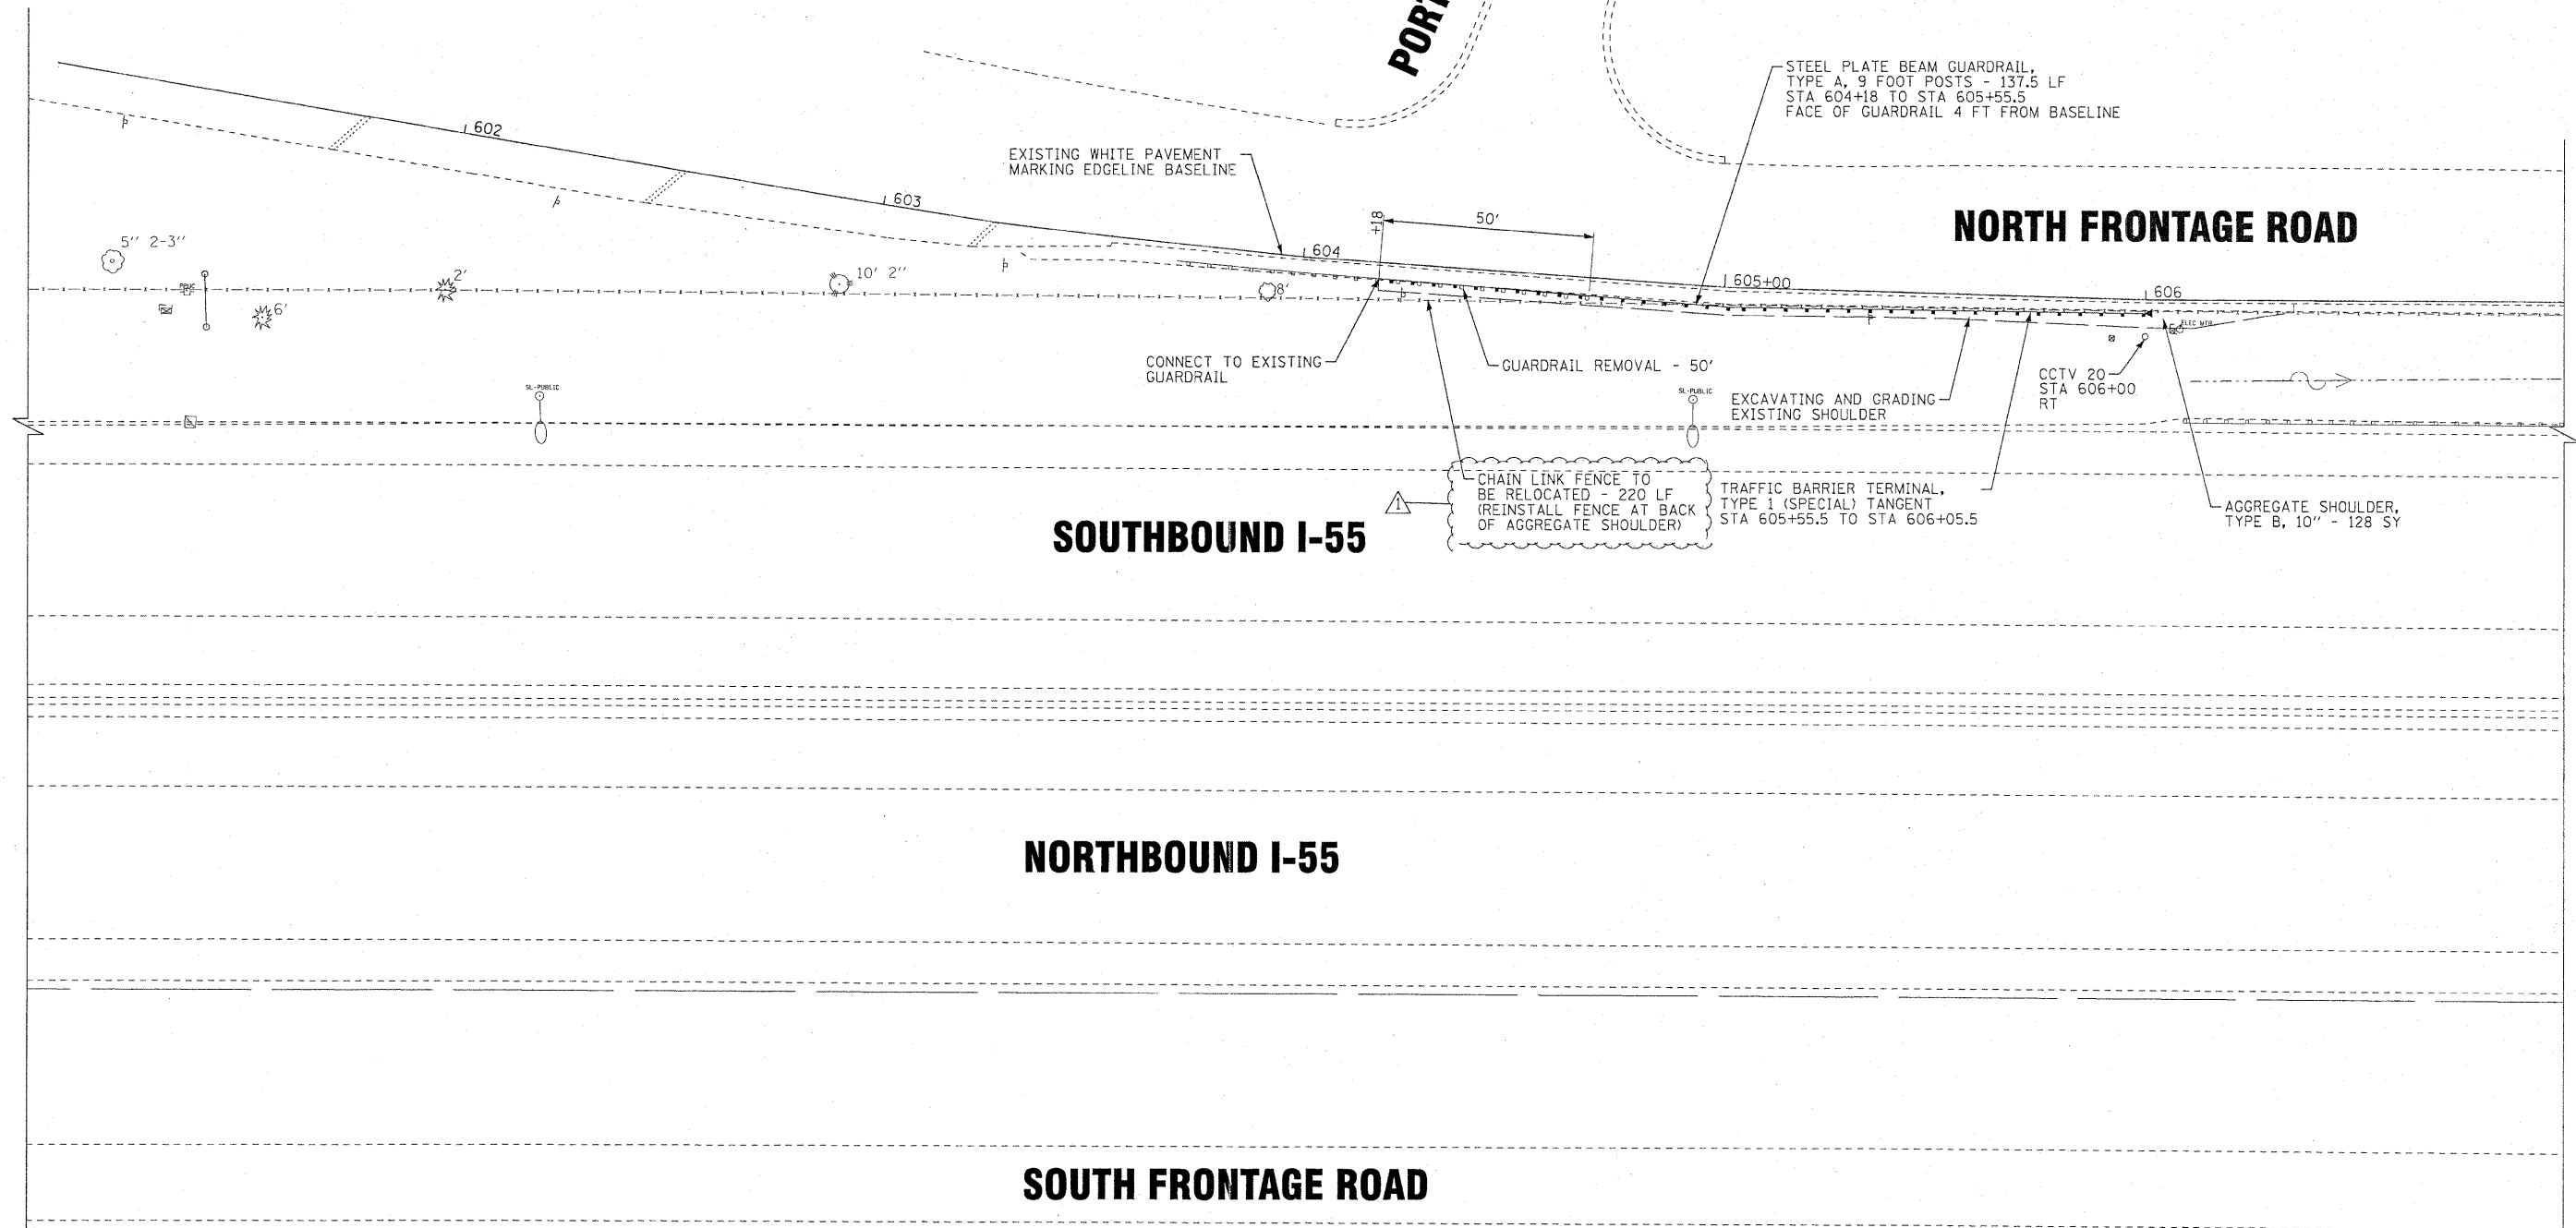

DESIGNED BY: BAXTER & WOODMAN, INC. PROJECT NO. 100153-W024-PLA06.dgn
 DRAWN BY: UKB DATE: 5-23-11
 CHECKED BY: LDH DATE: 5-03-11
 LICENSE NO. 184-00121 - EXPIRES 4/30/2011
 7/20/2011 2:56:26 PM E:\CR-vst\rel\ok\I-55\DOT\100153-W024-PLA06.dgn



DESIGNED	- AMM	REVISED	- 5-23-11 PER IDOT REVIEW
DRAWN	- UKB	REVISED	7-20-11 ADDENDUM 1
CHECKED	- LDH	REVISED	-
DATE	- 5-03-11	FILE	- 100153-W024-PLA06.dgn

**STATE OF ILLINOIS
DEPARTMENT OF TRANSPORTATION**

**INTERSTATE 55 - US 6 TO WEST OF INTERSTATE 294
GUARDRAIL IMPROVEMENTS
CAMERA ST 20 - PORTSMOUTH DRIVE**

SCALE: 1"=20' STA. 601+00 TO STA. 607+00

F.A.I. RTE.	SECTION	COUNTY	TOTAL SHEETS	SHEET NO.
55	2011-041-GRR	DUPAGE/WILL	19	11
CONTRACT NO. 60P47				
FED. ROAD DIST. NO. 1 ILLINOIS				