


I-55

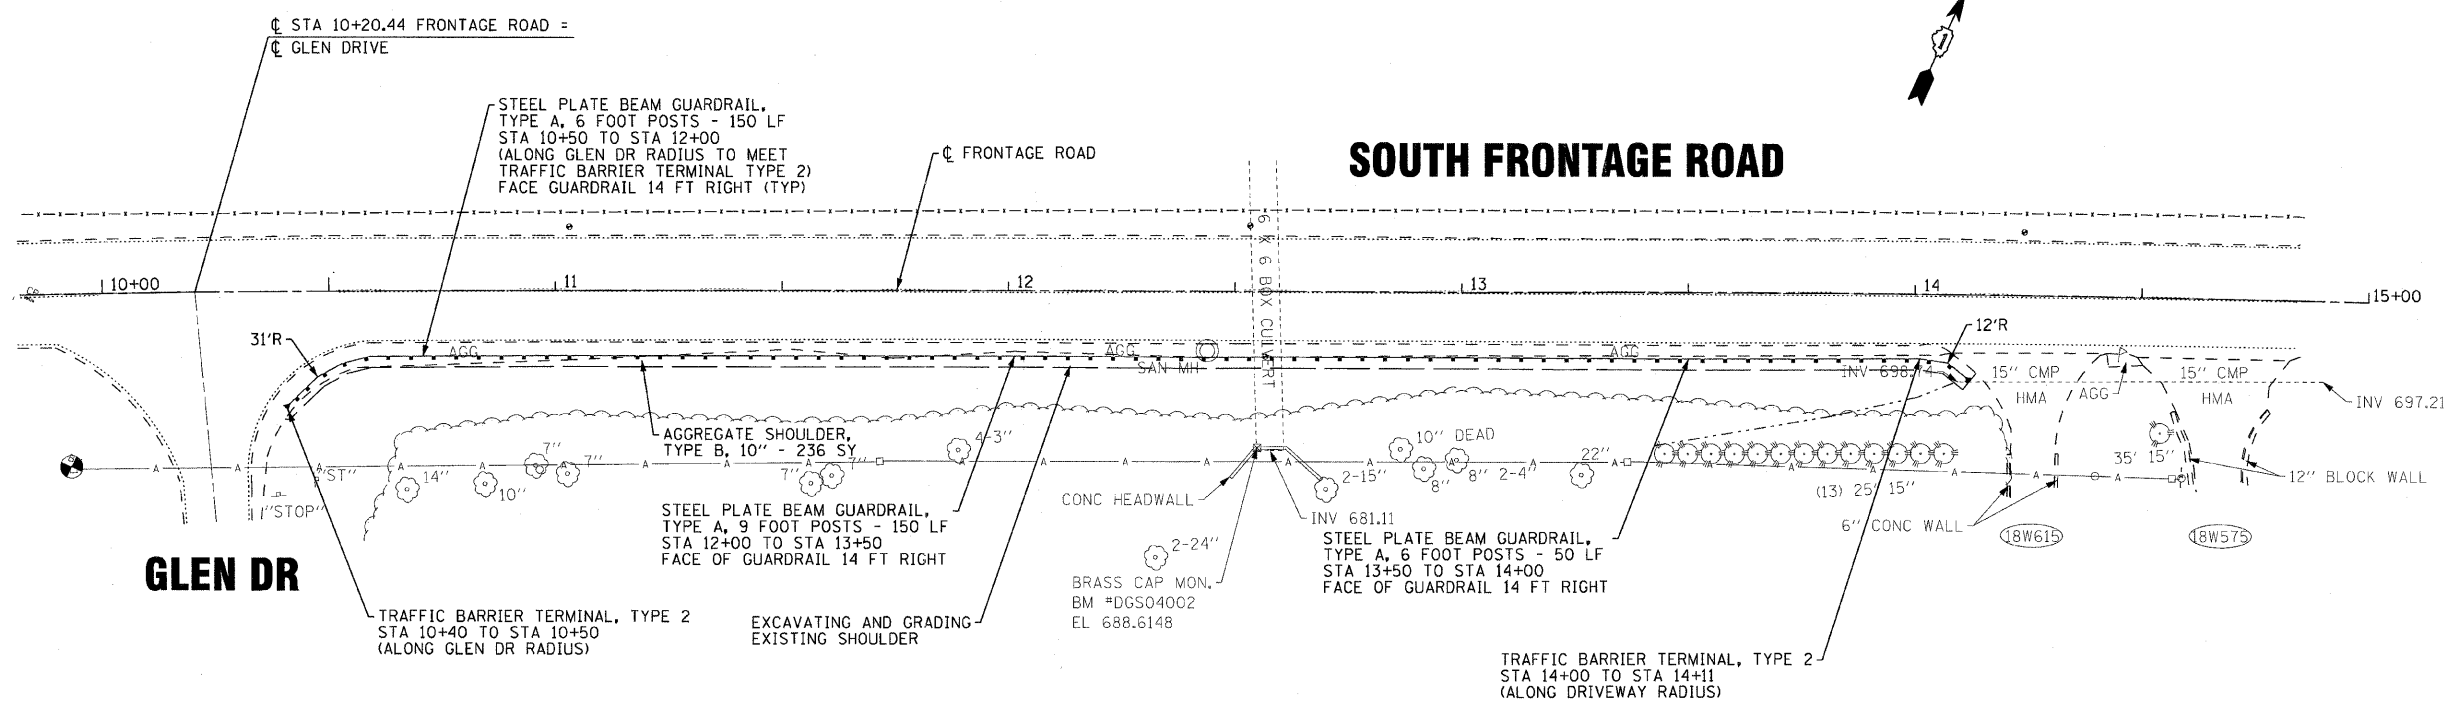

COPYRIGHT © 2011 BY BAXTER & WOODMAN, INC.
 STATE OF ILLINOIS - PROFESSIONAL DESIGN FIRM
 LICENSE NO. - BR-000127 - EXPIRES 4/30/2011
 3/22/2011 8:25:57 AM
 \\p01driv01\p0122343401
 I:\PLOTS\100153-W012-TOPO-BW.tb
 I:\PLOTS\100153-W012-TOPO-PLAN5.dgn



DESIGNED - AMM	REVISED -5-23-11 PER IDOT REVIEW
DRAWN - UKB	REVISED -
CHECKED - LDH	REVISED -
DATE - 5-03-11	FILE - 100153-W012-TOPO-PLAN5.dgn

STATE OF ILLINOIS
DEPARTMENT OF TRANSPORTATION

INTERSTATE 55 - US 6 TO WEST OF INTERSTATE 294
GUARDRAIL IMPROVEMENTS
GLEN DRIVE

SCALE: 1"=20' STA. 10+00 TO STA. 15+00

F.A.I. RTE.	SECTION	COUNTY	TOTAL SHEETS	SHEET NO.
55	2011-041-GRR	DUPAGE/WILL	19	10
FED. ROAD DIST. NO. 1 ILLINOIS				CONTRACT NO. 60P47