



STA 188+54 FRONTAGE ROAD =
RENWICK ROAD

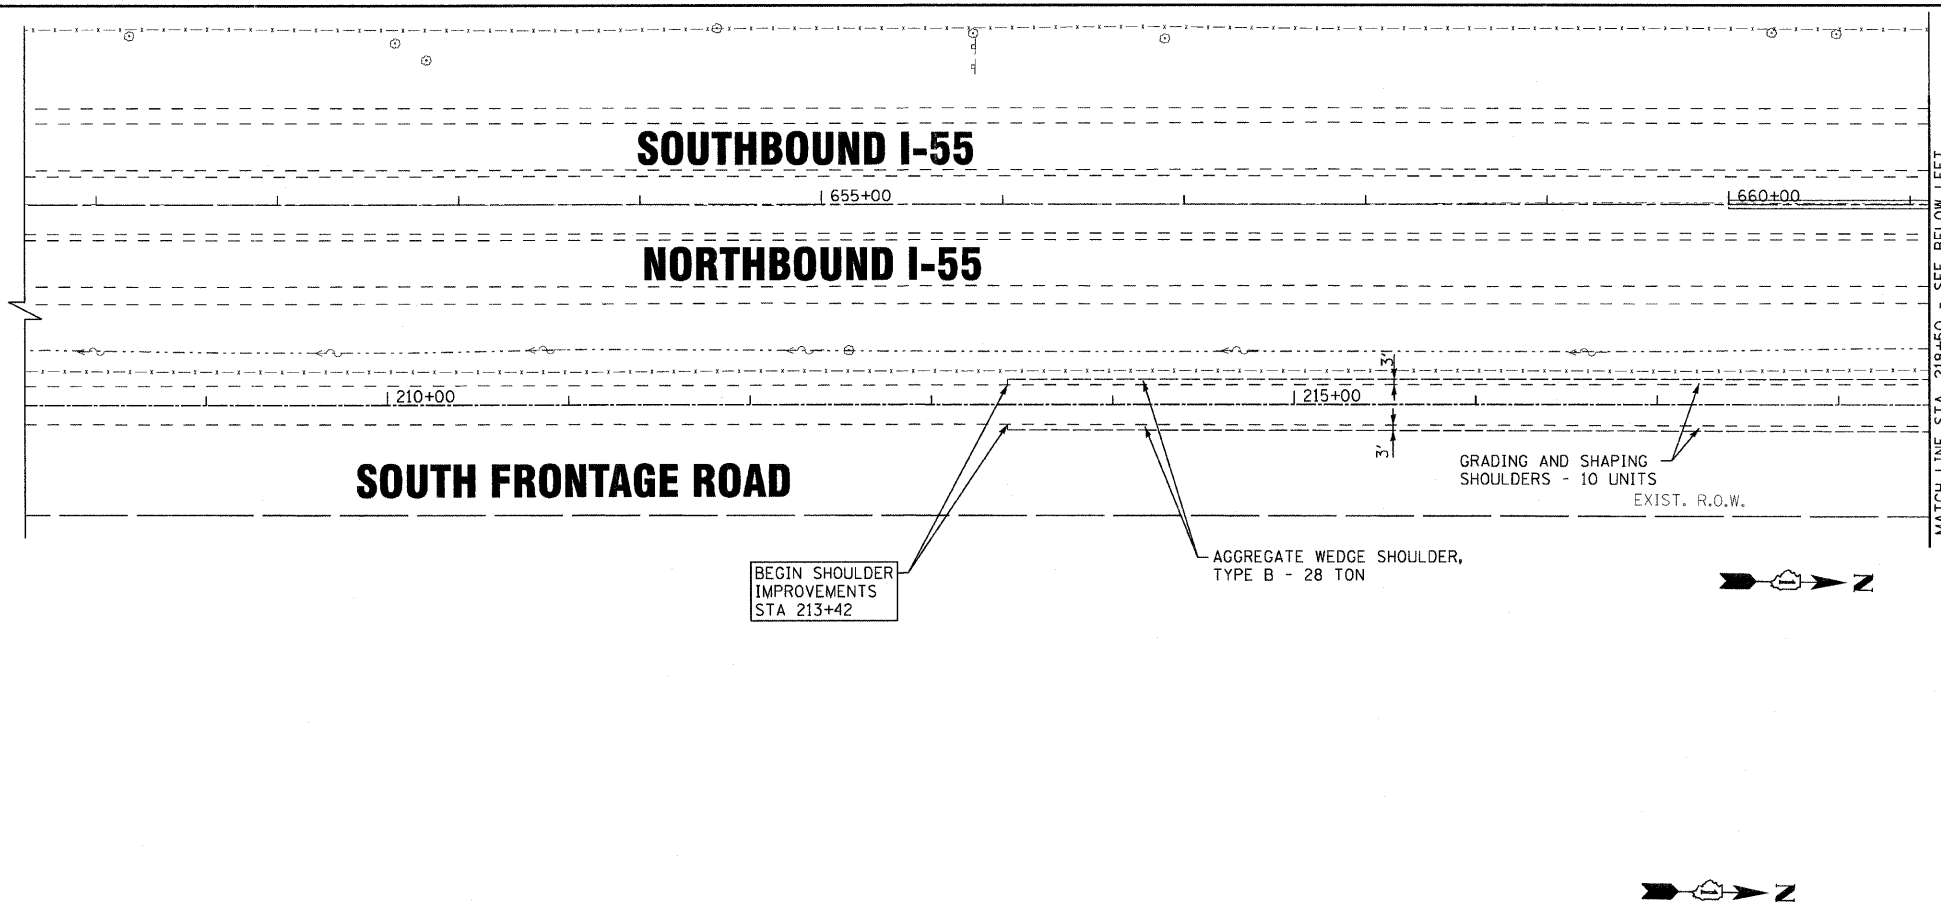

BEGIN SHOULDER
IMPROVEMENTS
STA 213+42

AGGREGATE WEDGE SHOULDER,
TYPE B - 28 TON

GRADING AND SHAPING
SHOULDERS - 10 UNITS
EXIST. R.O.W.

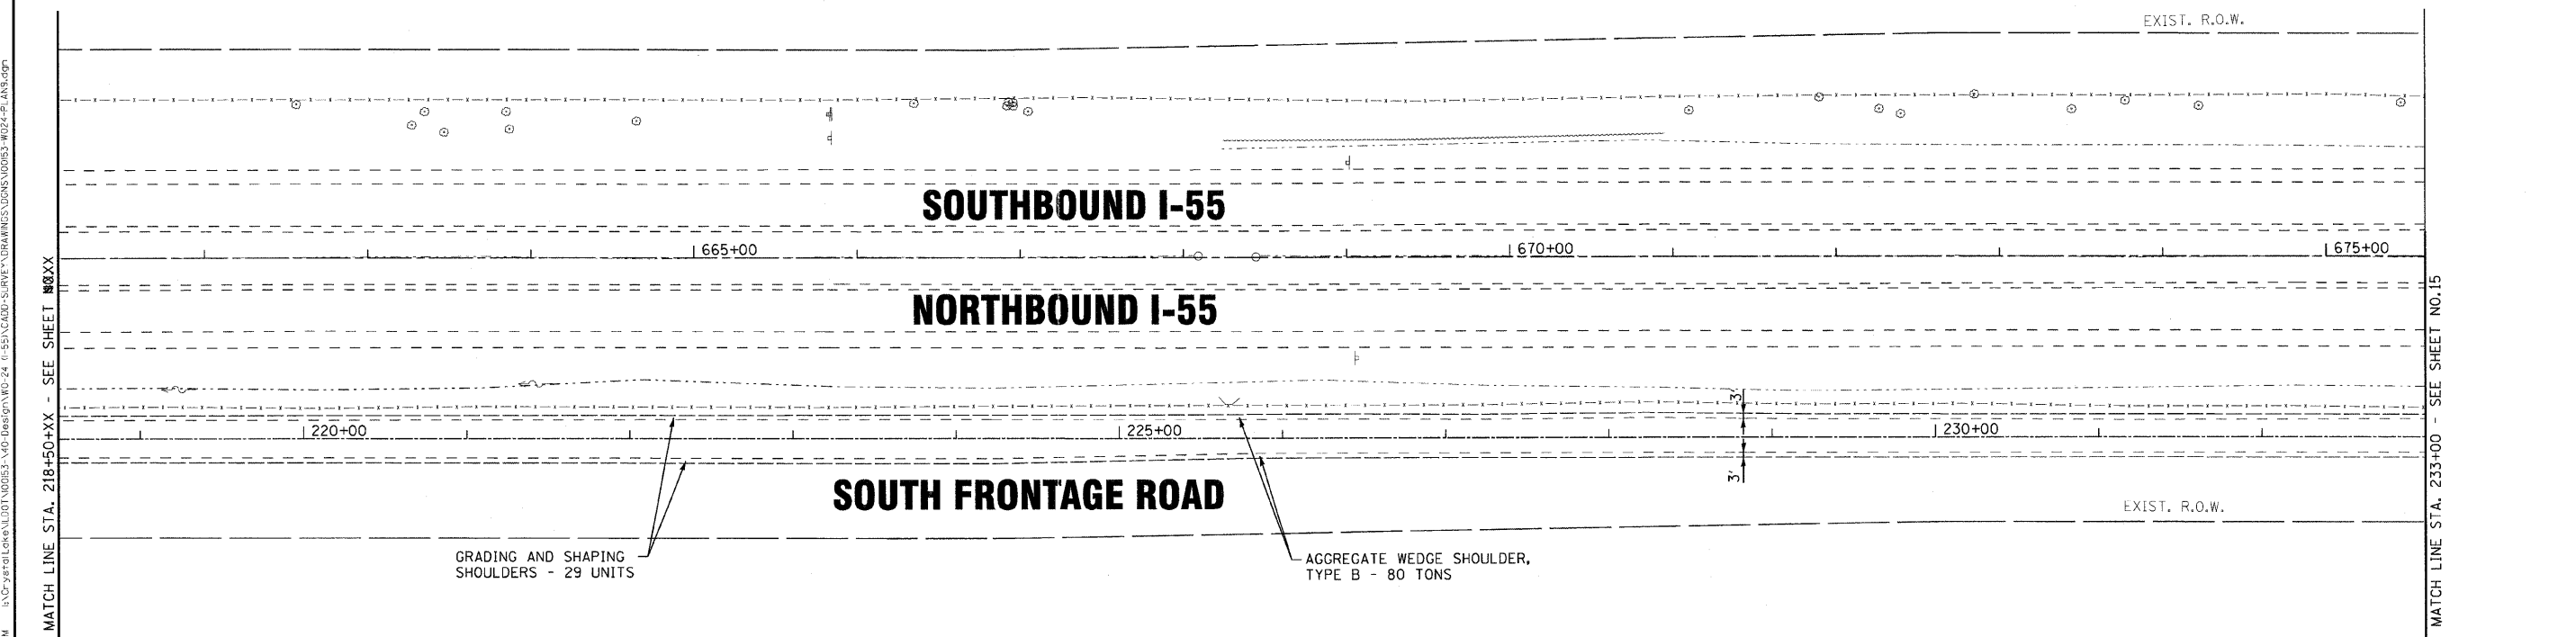

GRADING AND SHAPING
SHOULDERS - 29 UNITS

AGGREGATE WEDGE SHOULDER,
TYPE B - 80 TONS

5/23/2011 8:43:32 AM
 ILLINOIS PROFESSIONAL DESIGNER
 LICENSE NO. 184-00121 - EXPIRES 4/30/2011
 ...\\pl015\nd0053\w024-brw\p1
 5:ND\240106\KLD01\00053-VIG-Design\W024-PLAN9.dgn
 ...\\pl015\nd0053\w024-brw\p1

MATCH LINE STA. 218+50+XX - SEE SHEET W024

MATCH LINE STA. 233+00 - SEE SHEET NO.15



DESIGNED -	REVISED -5-23-11 PER IDOT REVIEW
DRAWN - UKB	REVISED -
CHECKED - LDH	REVISED -
DATE - 5-03-11	FILE - 100153-W024-PLAN9.dgn

STATE OF ILLINOIS
DEPARTMENT OF TRANSPORTATION

INTERSTATE 55 - US 6 TO WEST OF INTERSTATE 294
GUARDRAIL IMPROVEMENTS
FRONTAGE ROAD AGGREGATE SHOULDER

SCALE: 1"=50'

STA. 188+53 TO STA. 233+00

F.A.I. RTE.	SECTION	COUNTY	TOTAL SHEETS	SHEET NO.
55	2011-041-GRR	DUPAGE/WILL	19	14
FED. ROAD DIST. NO. 1 ILLINOIS			CONTRACT NO. 60P47	