


**PAVEMENT MARKING LEGEND (SEE NOTE 1)**

- |  |  |
|--|--|
| ① THERMOPLASTIC PAVEMENT MARKING 4" WHITE LANE LINE (30' SKIP 10' DASH)  | ⑧ THERMOPLASTIC PAVEMENT MARKING 24" WHITE STOP BAR        |
| ② THERMOPLASTIC PAVEMENT MARKING 4" YELLOW LANE LINE (30' SKIP 10' DASH) | ⑨ THERMOPLASTIC PAVEMENT MARKING LETTERS AND SYMBOLS (TYP) |
| ③ THERMOPLASTIC PAVEMENT MARKING 4" SOLID YELLOW LINE                    | ⑩ RAISED REFLECTIVE PAVEMENT MARKER (SEE NOTE 2)           |
| ④ THERMOPLASTIC PAVEMENT MARKING 4" DOUBLE YELLOW LINE 11" C-C           | ⑪ THERMOPLASTIC PAVEMENT MARKING 4" WHITE EDGE LINE        |
| ⑤ THERMOPLASTIC PAVEMENT MARKING 6" WHITE LINE                           | ⑫ THERMOPLASTIC PAVEMENT MARKING 8" WHITE LINE             |
| ⑥ THERMOPLASTIC PAVEMENT MARKING 12" WHITE LINE                          | ⑬ THERMOPLASTIC PAVEMENT MARKING 24" WHITE LINE            |
| ⑦ THERMOPLASTIC PAVEMENT MARKING 12" DIAGONAL YELLOW LINE                |  |

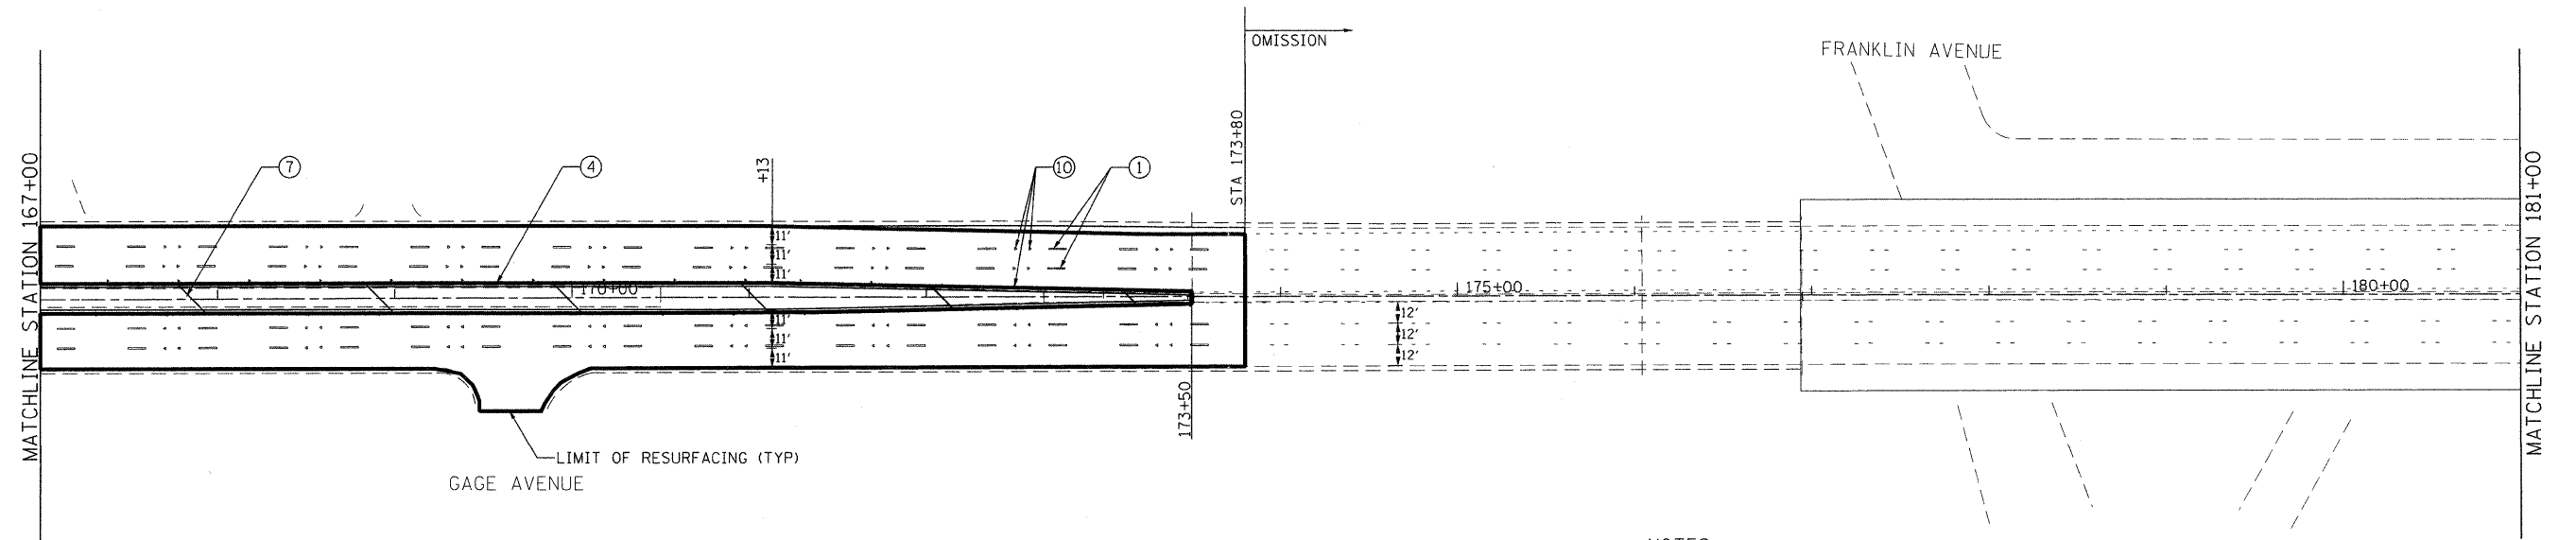

**NOTES:**

- REFER TO DISTRICT 1 TYPICAL PAVEMENT MARKINGS (TC-13) FOR ADDITIONAL INFORMATION.
- REFER TO DISTRICT 1 RAISED REFLECTIVE PAVEMENT MARKERS (TC-11) FOR ADDITIONAL INFORMATION.

FILE NAME = P:\2009\ME09006\_Ver-Var-Phil\CADD\W034-US45\Shets\0160166-sht-pmk-06.dgn  
 PLOT SCALE = 1" = 50.0000' / IN.  
 USER NAME = Millennium Professional Services

200 22ND Street, Suite 216, Lombard, IL 60148  
 630.785.0110 voice, 630.839.2566 fax  
 WWW.MPS-IL.COM  
**MILLENNIA PROFESSIONAL SERVICES**

DESIGNED - CJD	REVISED -
DRAWN - CJD	REVISED -
CHECKED - TVN	REVISED -
DATE - 5/24/2011	REVISED -

**STATE OF ILLINOIS**  
**DEPARTMENT OF TRANSPORTATION**

**US RTE 12/45 (MANNHEIM RD)**  
**WAVELAND AVE TO BELMONT AVE.**

**PAVEMENT MARKING PLAN**

SCALE: 1"=50' SHEET NO. OF SHEETS STA. 153+00 TO STA. 181+00

F.A.P. RTE. 330	SECTION 465Y-RS-5	COUNTY COOK	TOTAL SHEETS 21	SHEET NO. 8
FED. ROAD DIST. NO. 1 ILLINOIS FED. AID PROJECT			CONTRACT NO. 60P50	

PMK-06

P:\2009\ME09006\_Ver-Var-Phil\CADD\W034-US45\Shets\0160166-sht-pmk-06.dgn