


- NOTES:
1. REFER TO DISTRICT 1 TYPICAL PAVEMENT MARKINGS (TC-13) FOR ADDITIONAL INFORMATION.
  2. REFER TO DISTRICT 1 RAISED REFLECTIVE PAVEMENT MARKERS (TC-11) FOR ADDITIONAL INFORMATION.

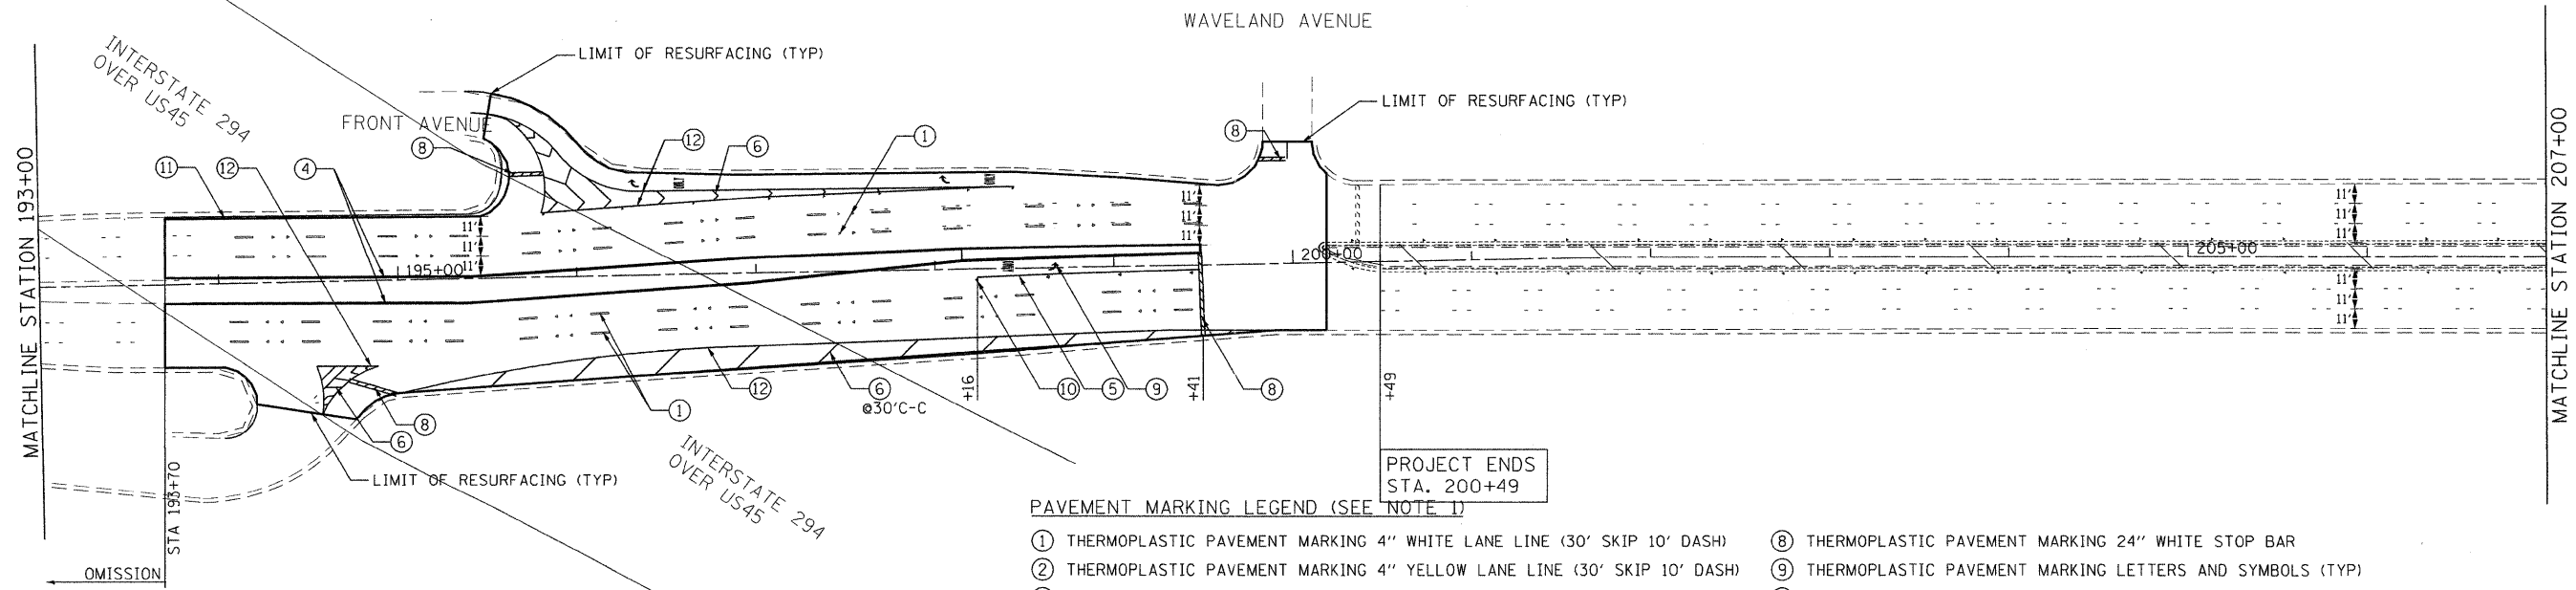

PAVEMENT MARKING LEGEND (SEE NOTE 1)

- |  |  |
|--|--|
| ① THERMOPLASTIC PAVEMENT MARKING 4" WHITE LANE LINE (30' SKIP 10' DASH)  | ⑧ THERMOPLASTIC PAVEMENT MARKING 24" WHITE STOP BAR        |
| ② THERMOPLASTIC PAVEMENT MARKING 4" YELLOW LANE LINE (30' SKIP 10' DASH) | ⑨ THERMOPLASTIC PAVEMENT MARKING LETTERS AND SYMBOLS (TYP) |
| ③ THERMOPLASTIC PAVEMENT MARKING 4" SOLID YELLOW LINE                    | ⑩ RAISED REFLECTIVE PAVEMENT MARKER (SEE NOTE 2)           |
| ④ THERMOPLASTIC PAVEMENT MARKING 4" DOUBLE YELLOW LINE 11" C-C           | ⑪ THERMOPLASTIC PAVEMENT MARKING 4" WHITE EDGE LINE        |
| ⑤ THERMOPLASTIC PAVEMENT MARKING 6" WHITE LINE                           | ⑫ THERMOPLASTIC PAVEMENT MARKING 8" WHITE LINE             |
| ⑥ THERMOPLASTIC PAVEMENT MARKING 12" WHITE LINE                          | ⑬ THERMOPLASTIC PAVEMENT MARKING 24" WHITE LINE            |
| ⑦ THERMOPLASTIC PAVEMENT MARKING 12" DIAGONAL YELLOW LINE                |  |

FILE NAME = P:\2009\ME09086\_Ver-Yar-Ph1\CADD\W034\_US45\Shets\1160166-ahk-pmk-07.dgn  
 USER NAME = MILLENNIA Professional Services



200 22ND Street, Suite 216, Lombard, IL 60148  
 630.785.0110 voice, 630.839.2566 fax  
 WWW.MPS-IL.COM  
**MILLENNIA PROFESSIONAL SERVICES**

DESIGNED - CJD	REVISED -
DRAWN - CJD	REVISED -
CHECKED - TVN	REVISED -
DATE - 5/24/2011	REVISED -

**STATE OF ILLINOIS**  
**DEPARTMENT OF TRANSPORTATION**

<b>US RTE 12/45 (MANNHEIM RD)</b>		<b>PAVEMENT MARKING PLAN</b>	
WAVELAND AVE. TO BELMONT AVE.			
SCALE: 1"=50'	SHEET NO. OF SHEETS	STA. 181+00 TO STA. 207+00	

F.A.P. RTE. 330	SECTION 465Y-RS-5	COUNTY COOK	TOTAL SHEETS 21	SHEET NO. 9
CONTRACT NO. 60P50				

PMK-07

P:\2009\ME09086\_Ver-Yar-Ph1\CADD\W034\_US45\Shets\1160166-ahk-pmk-07.dgn