
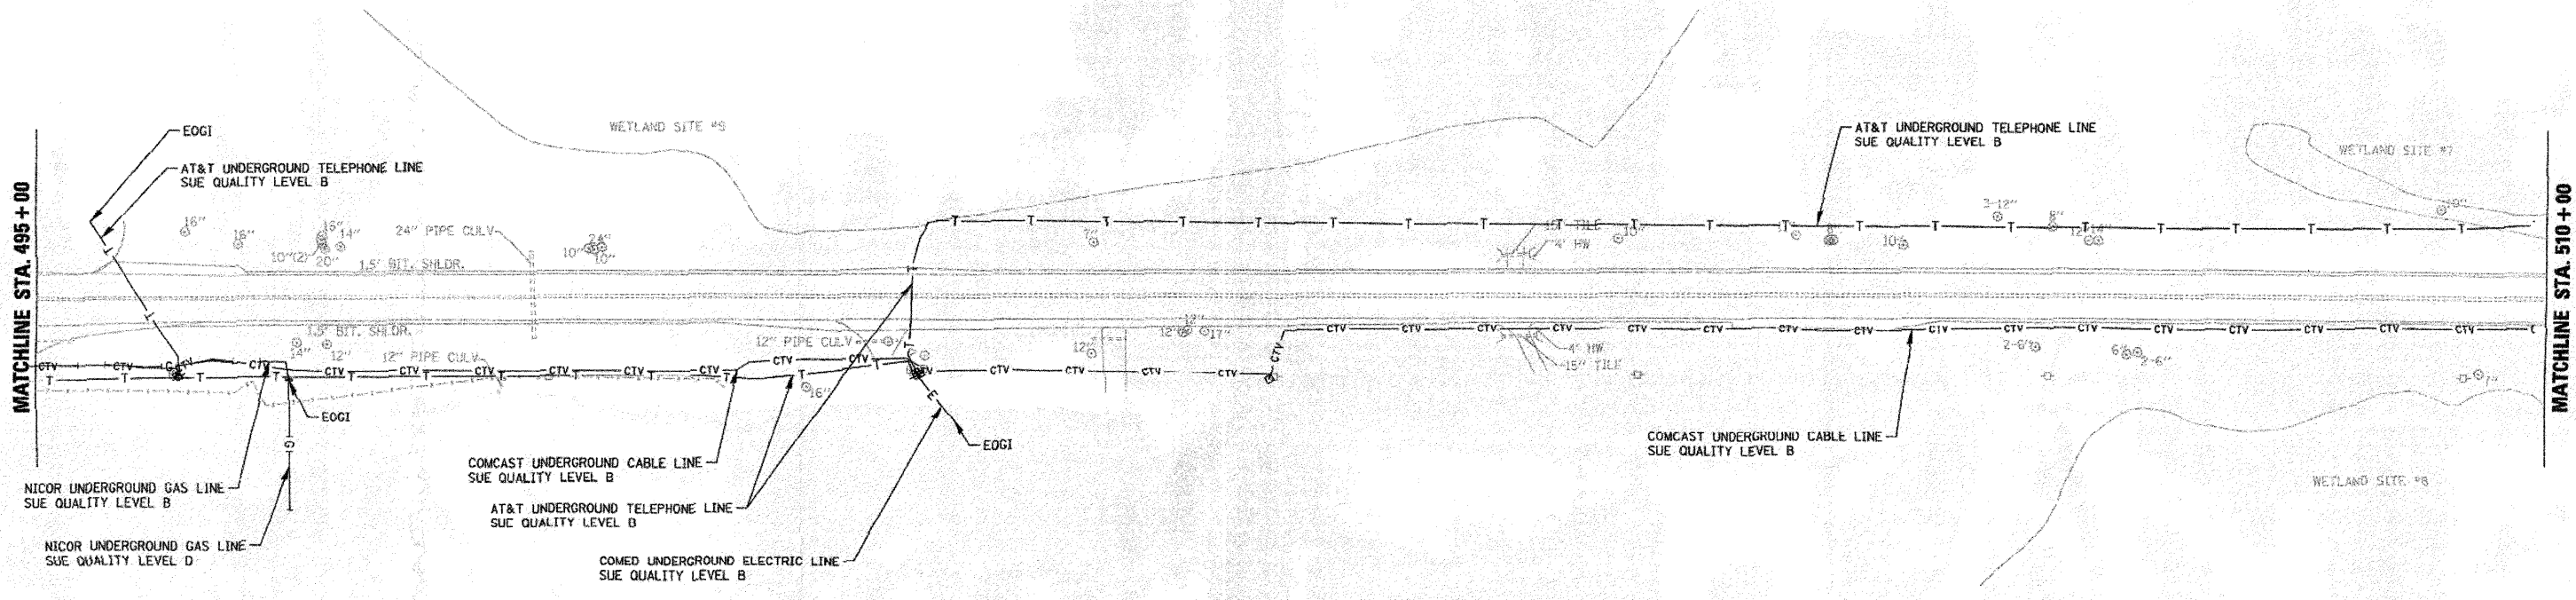


PLAN	SURVEYED	DATE
NOTE BOOK	ALIGNMENT CHECKED	
NO.	RT. OF WAY CHECKED	
	POD FILE NAME	

PLAN	SURVEYED	DATE
NOTE BOOK	ALIGNMENT CHECKED	
NO.	RT. OF WAY CHECKED	
	POD FILE NAME	

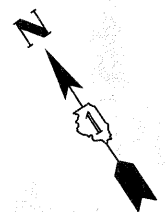

STATE OF ILLINOIS )  
COUNTY OF COOK ) S.S.

UTILITY(IES) SHOWN HEREON HAVE BEEN INVESTIGATED BY  
USE IN ACCORDANCE WITH SUE INDUSTRY STANDARDS QUALITY  
LEVEL B (QLB). ALL OTHER INFORMATION SHOWN HAS BEEN  
PROVIDED BY OTHERS.

FIELD WORK WAS PERFORMED BETWEEN THE 7TH OF JULY AND  
14TH DAY OF JULY, A.D., 2010.

IN WITNESS WHEREOF, I HAVE HEREUNTO SET MY HAND AND SEAL  
THIS 5TH DAY OF AUGUST A.D., 2010. CHICAGO, IL.



*Steven M. Rienks*  
STEVEN M. RIENKS ILLINOIS PROFESSIONAL  
ENGINEER NUMBER 62-044619  
MY LICENSE EXPIRES 11/30/2011

**AMERICAN**  
SURVEYING & ENGINEERING, P.C.  
SURVEYORS • ENGINEERS  
GEODESISTS • MAPPING SCIENTISTS

Chicago: 312-277-2000 / Fax 312-277-2002  
Olxon: 815-288-5231 / Fax 815-288-6277  
Aurora: 603-937-4105 / Fax 630-937-4121  
Illinois Professional Design Firm No. 184-003192

**LEGEND**

—T—	EXISTING UNDERGROUND TELEPHONE
—HW—	EXISTING UNDERGROUND WATER
—E—	EXISTING UNDERGROUND ELECTRIC
—G—	EXISTING UNDERGROUND GAS
—CTV—	EXISTING UNDERGROUND CABLE TV
EOGI	END OF GEOPHYSICAL INFORMATION

FILE NAME =  
...\\D160P52-100T SUE\_03.dgn



DESIGNED	RJD	REVISED	-
DRAWN	GEW	REVISED	-
CHECKED	TWL	REVISED	-
DATE	MAY 20, 2011	REVISED	-

STATE OF ILLINOIS  
DEPARTMENT OF TRANSPORTATION

IL RTE 62 (ALGONQUIN RD.) FROM EASTING'S WAY TO PENNY RD.  
SUE INVESTIGATION OF UNDERGROUND UTILITIES

SCALE: 1"=50' SHEET NO. 3 OF 6 SHEETS STA. 495+00 TO STA. 510+00

F.A.P. RTE.	SECTION	COUNTY	TOTAL SHEETS	SHEET NO.
339	2011-043-DTR	COOK	20	10
				CONTRACT NO. 60P52
ILLINOIS FED. AID PROJECT				