


PLAN	SURVEYED	DATE
	PLOTTED	
	FILED	
	BY	
	NO.	
	DATE	
	BY	
	NO.	
	DATE	

PLAN	SURVEYED	DATE
	PLOTTED	
	FILED	
	BY	
	NO.	
	DATE	
	BY	
	NO.	
	DATE	

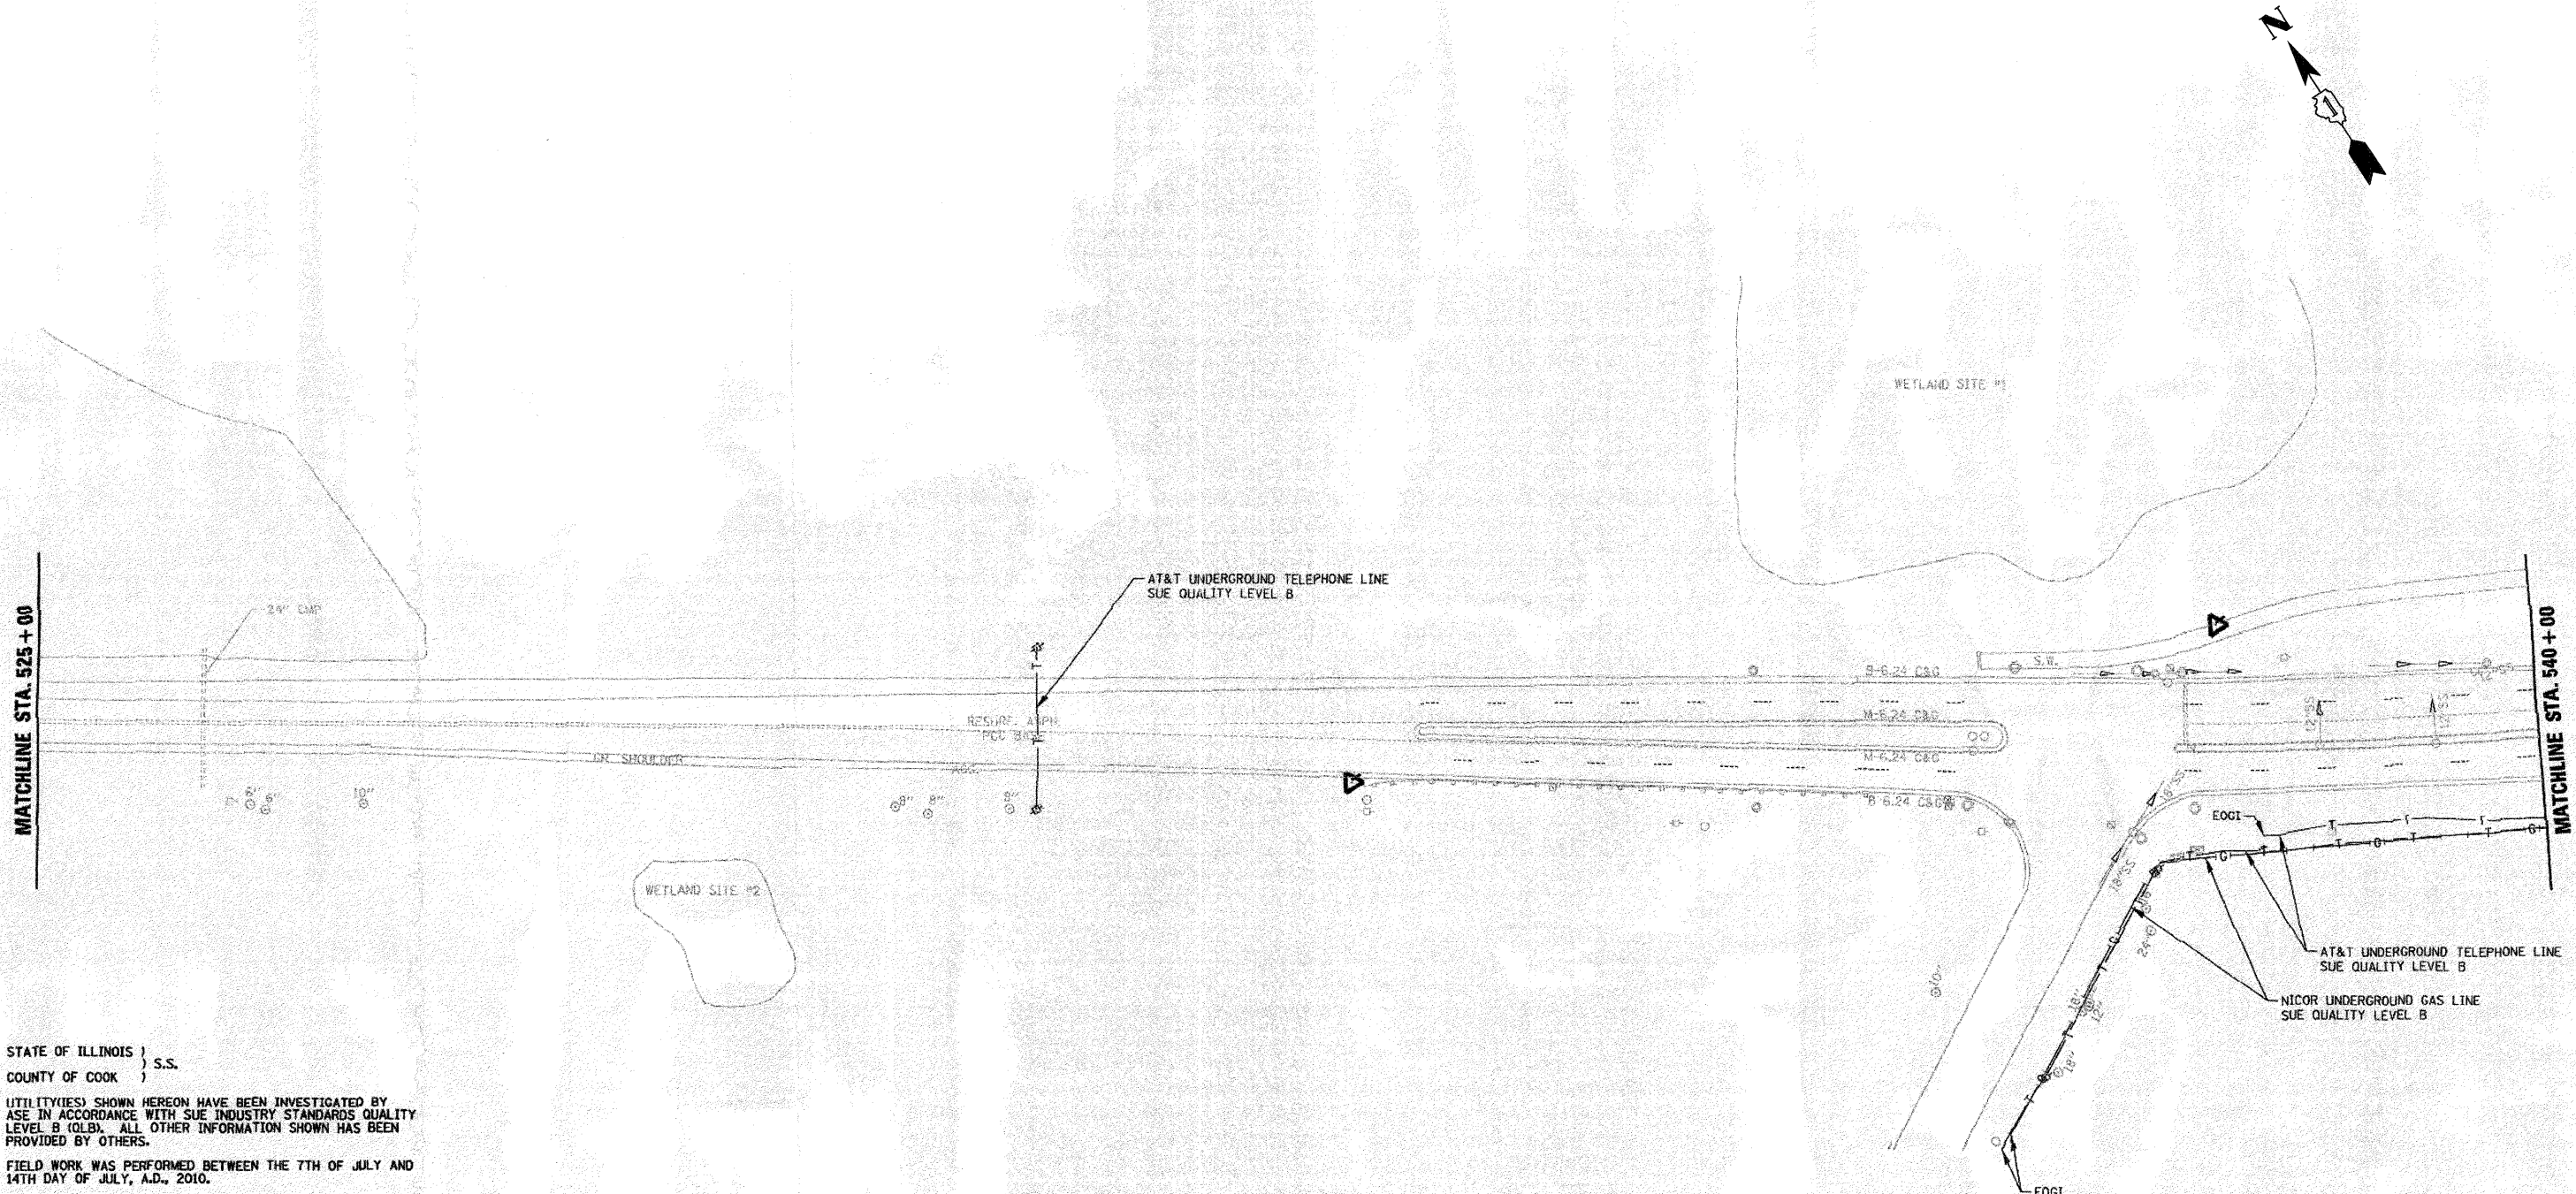


STATE OF ILLINOIS)
COUNTY OF COOK) S.S.

UTILITIES SHOWN HEREON HAVE BEEN INVESTIGATED BY ASE IN ACCORDANCE WITH SUE INDUSTRY STANDARDS QUALITY LEVEL B (QLB). ALL OTHER INFORMATION SHOWN HAS BEEN PROVIDED BY OTHERS.

FIELD WORK WAS PERFORMED BETWEEN THE 7TH OF JULY AND 14TH DAY OF JULY, A.D., 2010.

IN WITNESS WHEREOF, I HAVE HERETO SET MY HAND AND SEAL THIS 5TH DAY OF AUGUST A.D., 2010. CHICAGO, IL.

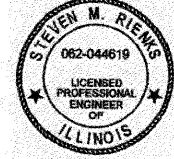

Steven M. Riens
STEVEN M. RIENS ILLINOIS PROFESSIONAL ENGINEER
ENGINEER NUMBER 62-044619
MY LICENSE EXPIRES 11/30/2011

LEGEND

—T—	EXISTING UNDERGROUND TELEPHONE
—W—	EXISTING UNDERGROUND WATER
—E—	EXISTING UNDERGROUND ELECTRIC
—G—	EXISTING UNDERGROUND GAS
—CTV—	EXISTING UNDERGROUND CABLE TV
EOGI	END OF GEOPHYSICAL INFORMATION

FILE NAME =	...
DESIGNED	RJD
DRAWN	GEW
CHECKED	TWL
DATE	MAY 20, 2011



DESIGNED	RJD	REVISED	-
DRAWN	GEW	REVISED	-
CHECKED	TWL	REVISED	-
DATE	MAY 20, 2011	REVISED	-

STATE OF ILLINOIS
DEPARTMENT OF TRANSPORTATION

IL RTE 62 (ALGONQUIN RD.) FROM EASTING'S WAY TO PENNY RD.
SUE INVESTIGATION OF UNDERGROUND UTILITIES
SCALE: 1"=50' SHEET NO. 5 OF 6 SHEETS STA. 525+00 TO STA. 540+00

F.A.P. RTE.	SECTION	COUNTY	TOTAL SHEETS	SHEET NO.
339	2011-043-DTR	COOK	21	12
CONTRACT NO. 60P52				
ILLINOIS FED. AID PROJECT				