


**STAGE I DECK CROSS SECTION**  
(Looking South)

- Notes:
1. All horizontal dimensions are measured radially along CL IL 21 unless denoted with \*, which is measured perpendicular to the Local Tangent @ Sta. 248+78.05.
  - \*\*2. Superelevation on deck is perpendicular to CL IL 21.
  3. See Section thru Median on Sheet 17 of 43.

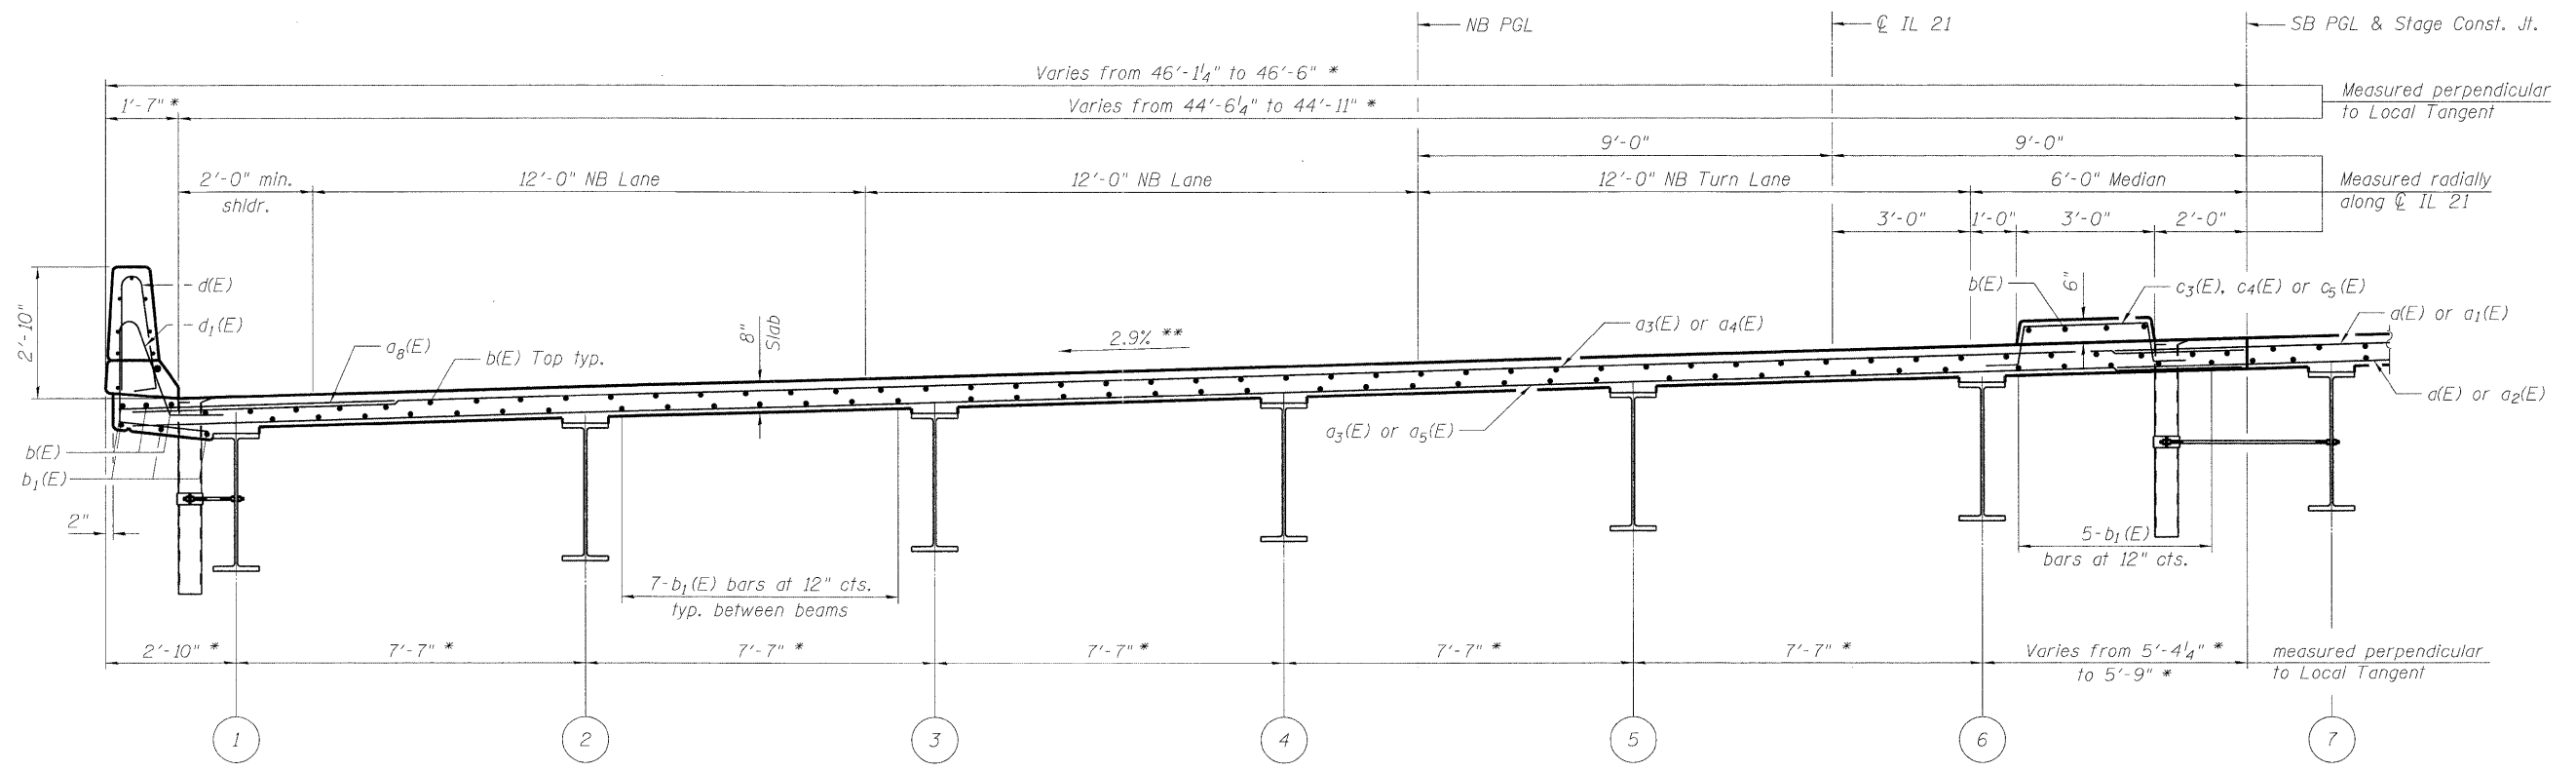

**STAGE II DECK CROSS SECTION**  
(Looking South)

|             |                        |               |           |
|-------------|------------------------|---------------|-----------|
| FILE NAME = | USER NAME =            | DESIGNED - KO | REVISED - |
| #FILE#      |                        | CHECKED - JY  | REVISED - |
|             | PLOT SCALE =           | DRAWN - KO    | REVISED - |
|             | PLOT DATE = 12/28/2018 | CHECKED - JY  | REVISED - |

**STATE OF ILLINOIS**  
**DEPARTMENT OF TRANSPORTATION**

**DECK CROSS SECTION**  
**STRUCTURE NO. 049-0199**  
SHEET NO. 14 OF 43 SHEETS

FOR INFORMATION ONLY **MACTEC**

|                             |          |        |                    |           |
|-----------------------------|----------|--------|--------------------|-----------|
| F.A.P. RTE.                 | SECTION  | COUNTY | TOTAL SHEETS       | SHEET NO. |
| 330                         | 128R-2-F | LAKE   | 28                 | 11        |
|                             |          |        | CONTRACT NO. 60P54 |           |
| [ILLINOIS] FED. AID PROJECT |          |        |                    |           |