
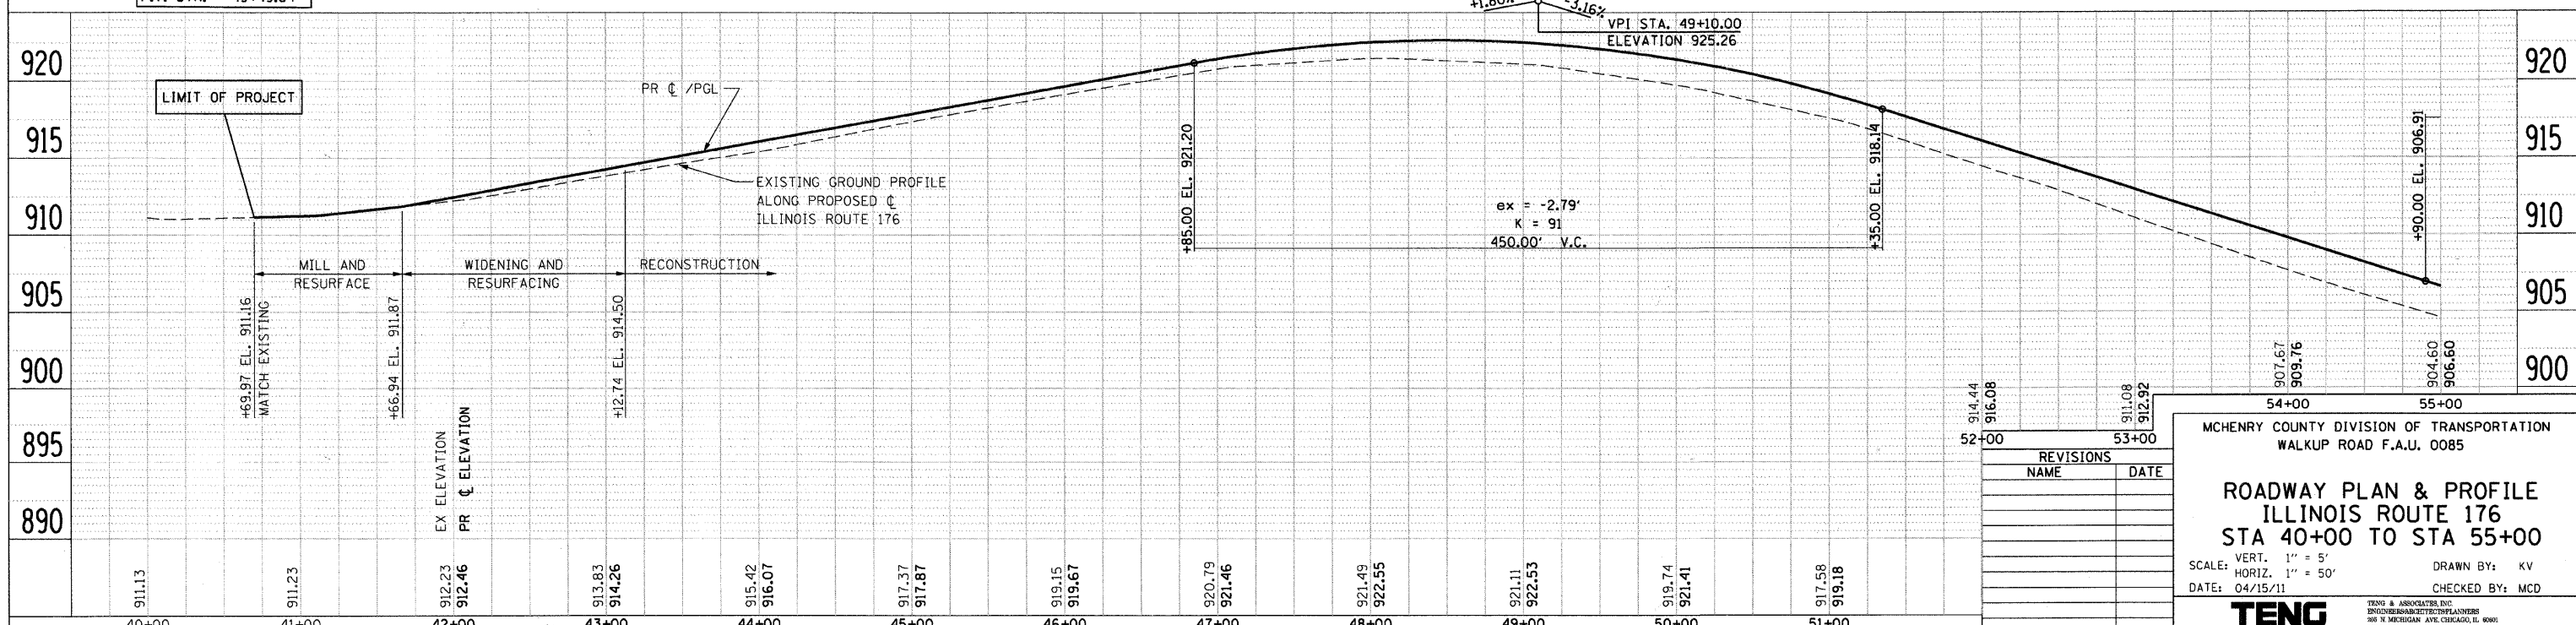


PLAN  
 CHECKED  
 PLOTTED  
 ALIGNMENT CHECKED  
 CONTRACT NO. 032  
 CONTRACT DATE 04/15/11  
 CONTRACT TITLE ROADWAY PLAN & PROFILE ILLINOIS ROUTE 176 STA 40+00 TO STA 55+00  
 CONTRACT NO. 032  
 CONTRACT DATE 04/15/11  
 CONTRACT TITLE ROADWAY PLAN & PROFILE ILLINOIS ROUTE 176 STA 40+00 TO STA 55+00

F.A.U. RTE.	SECTION	COUNTY	TOTAL SHEETS	SHEET NO.
0085 00-00246-02-FP	MCHENRY	ILLINOIS	292	032
STA. TO STA.		FED. AID PROJECT		
CONTRACT NO. 032		CONTRACT DATE 04/15/11		

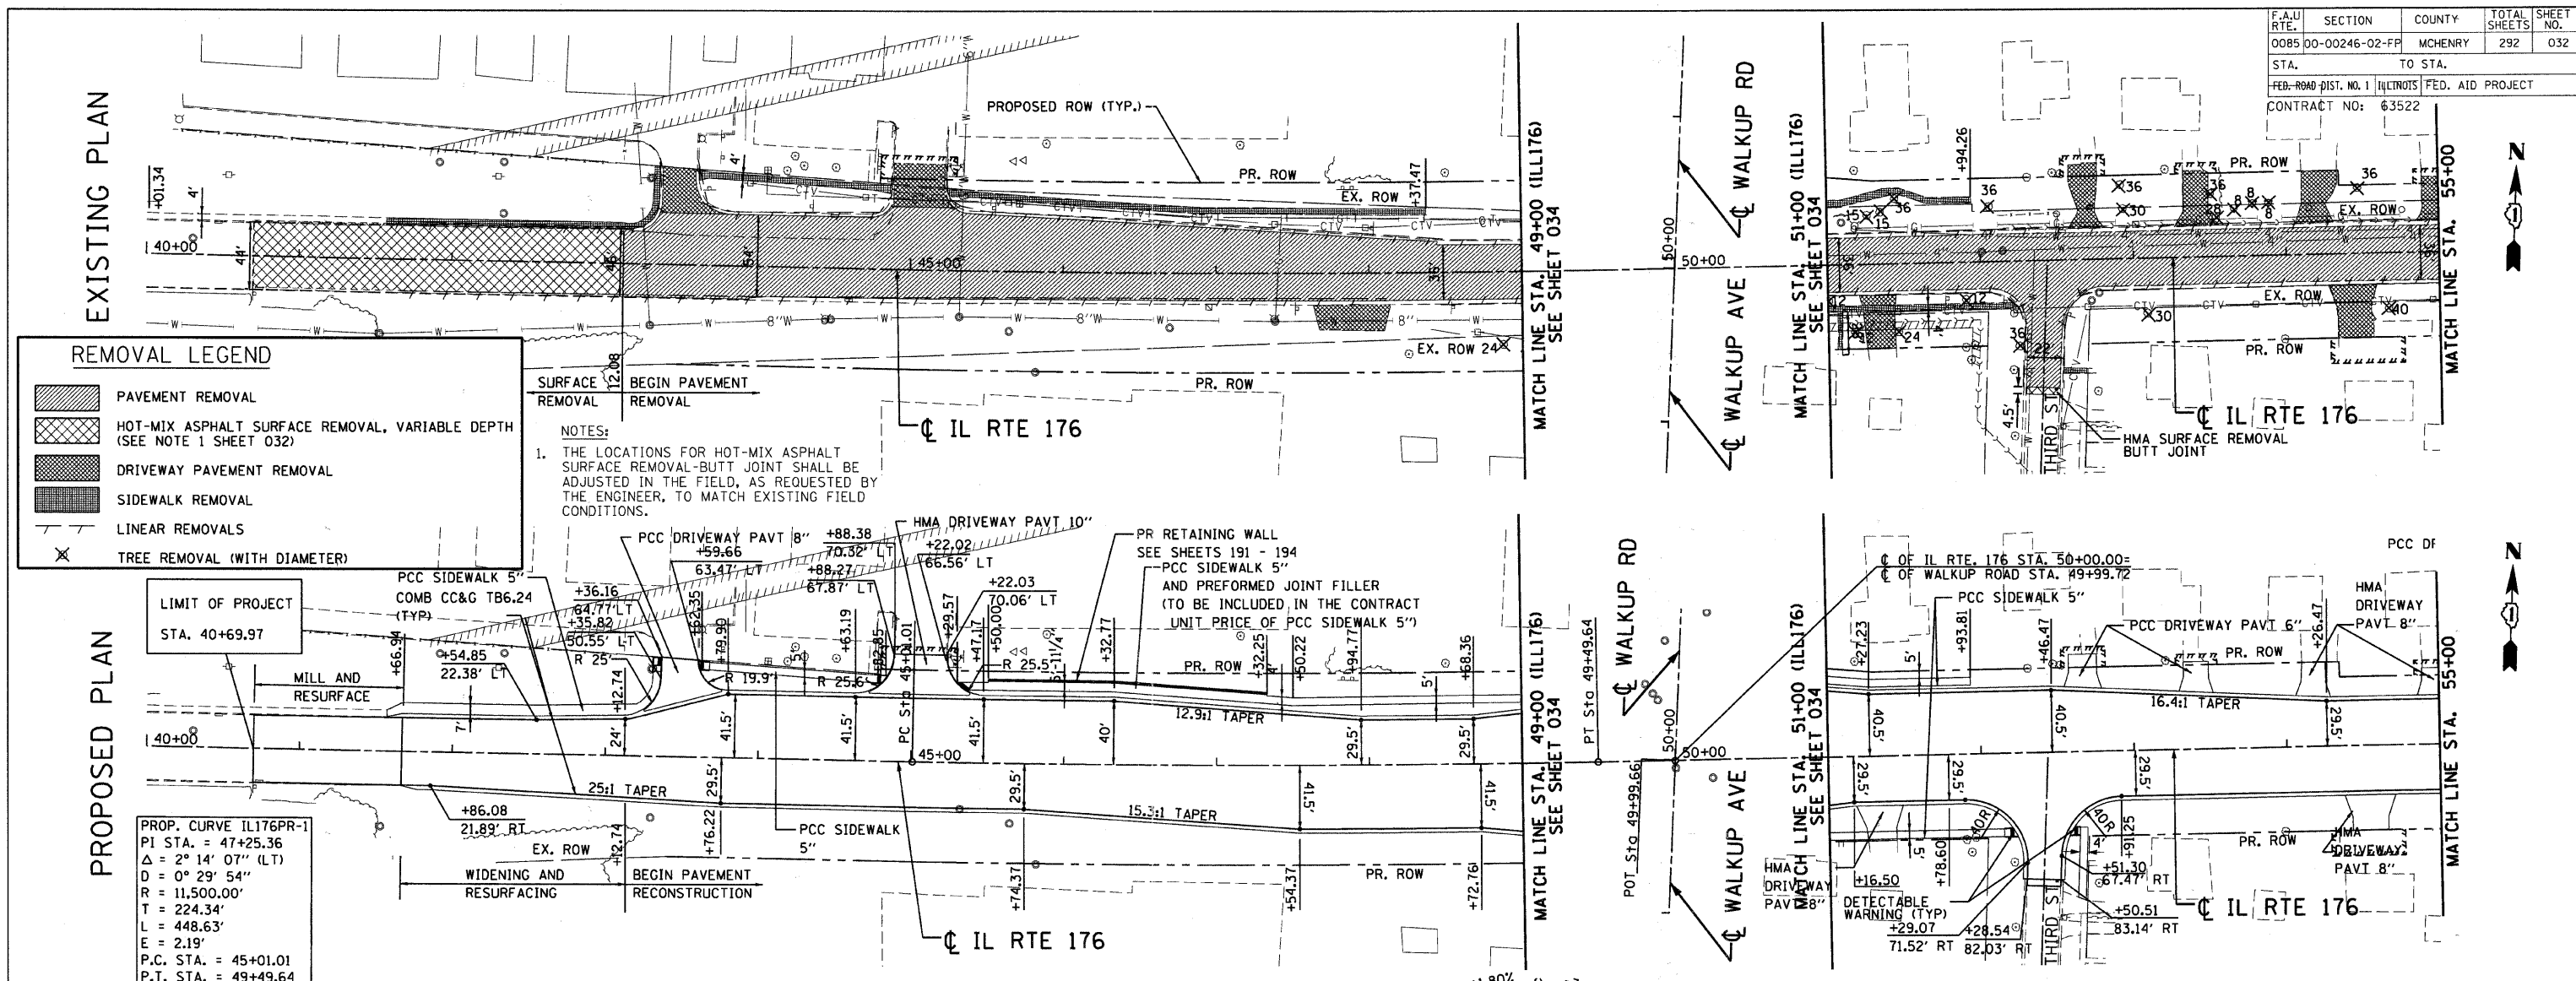

**REMOVAL LEGEND**

[Hatched Box]	PAVEMENT REMOVAL
[Cross-hatched Box]	HOT-MIX ASPHALT SURFACE REMOVAL, VARIABLE DEPTH (SEE NOTE 1 SHEET 032)
[Dotted Box]	DRIVEWAY PAVEMENT REMOVAL
[Horizontal Line Box]	SIDEWALK REMOVAL
[Dashed Line]	LINEAR REMOVALS
[Circle with X]	TREE REMOVAL (WITH DIAMETER)

**NOTES:**  
 1. THE LOCATIONS FOR HOT-MIX ASPHALT SURFACE REMOVAL-BUTT JOINT SHALL BE ADJUSTED IN THE FIELD, AS REQUESTED BY THE ENGINEER, TO MATCH EXISTING FIELD CONDITIONS.

**REVISIONS**

NO.	NAME	DATE

MCHENRY COUNTY DIVISION OF TRANSPORTATION  
 WALKUP ROAD F.A.U. 0085  
**ROADWAY PLAN & PROFILE**  
**ILLINOIS ROUTE 176**  
**STA 40+00 TO STA 55+00**  
 SCALE: VERT. 1" = 5'  
 HORIZ. 1" = 50'  
 DATE: 04/15/11  
 DRAWN BY: KV  
 CHECKED BY: MCD  
**TENG**  
TENG & ASSOCIATES, INC.  
 ENGINEERING ARCHITECTURE INTERIORS  
 385 N. MICHIGAN AVE., CHICAGO, IL 60606  
 TELEPHONE: 312.644.6000