
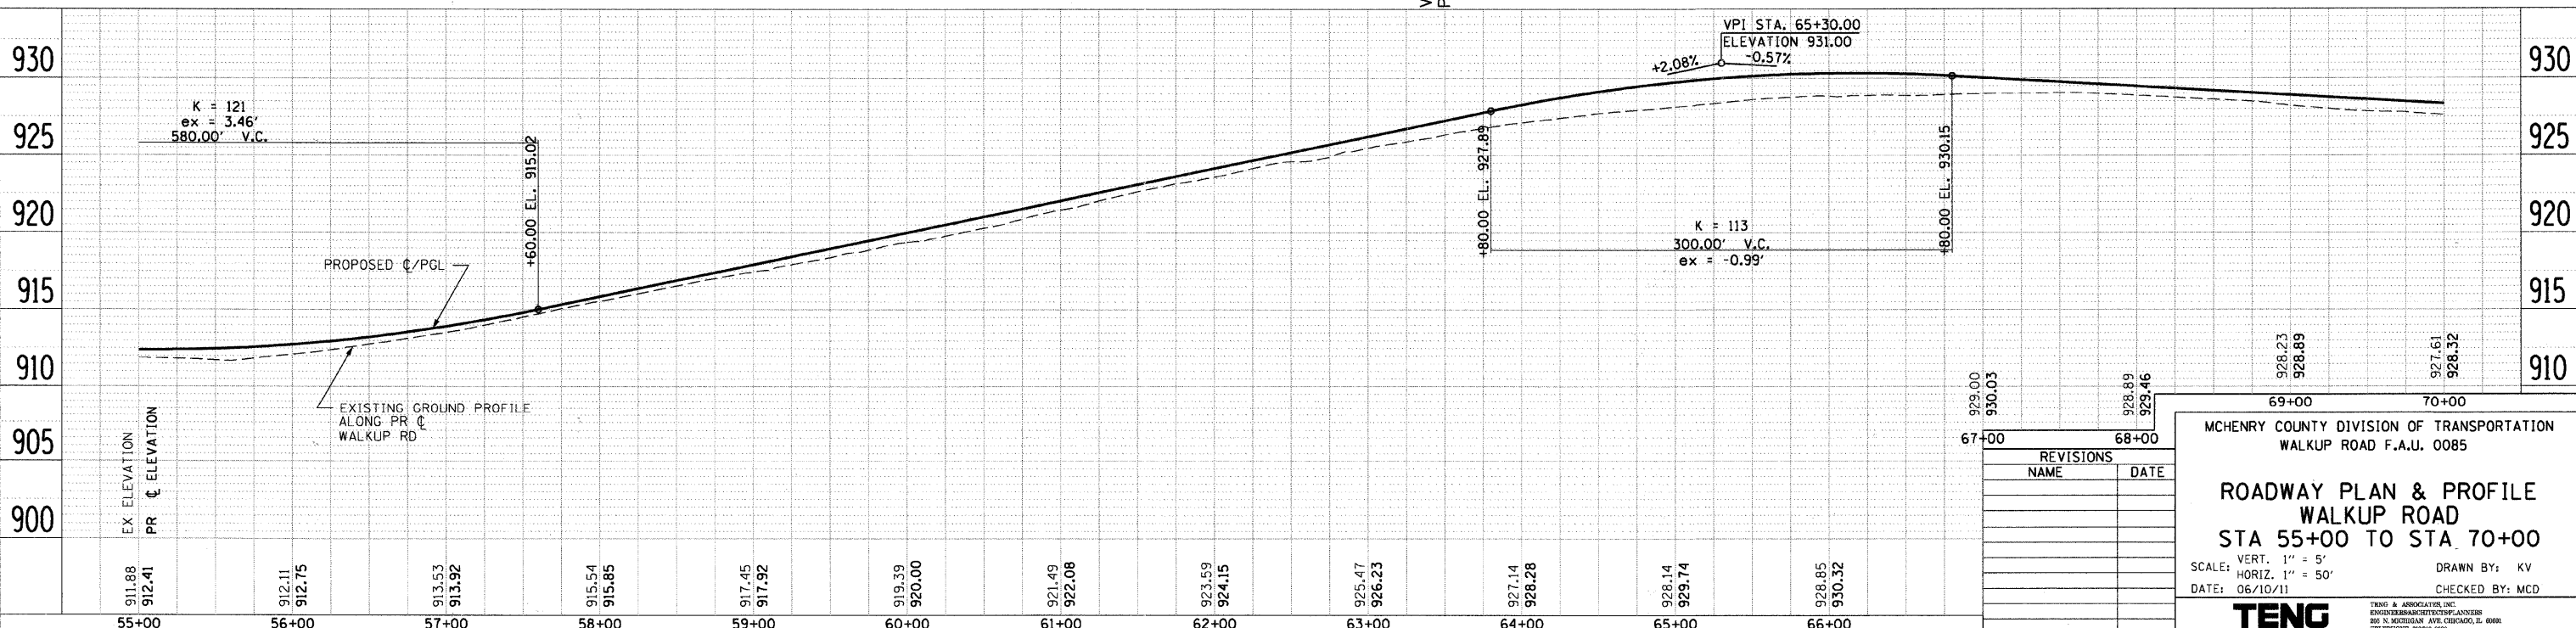


DATE: _____ BY: _____
 SURVEYED: _____ CHECKED: _____
 PLAN: _____
 NOTE BOOK: _____
 NO. _____
 SURVEYED: _____ CHECKED: _____
 PLAN: _____
 NOTE BOOK: _____
 NO. _____

PROF: LL SURVEYED: _____ CHECKED: _____
 DATE: _____ BY: _____
 SURVEYED: _____ CHECKED: _____
 PLAN: _____
 NOTE BOOK: _____
 NO. _____

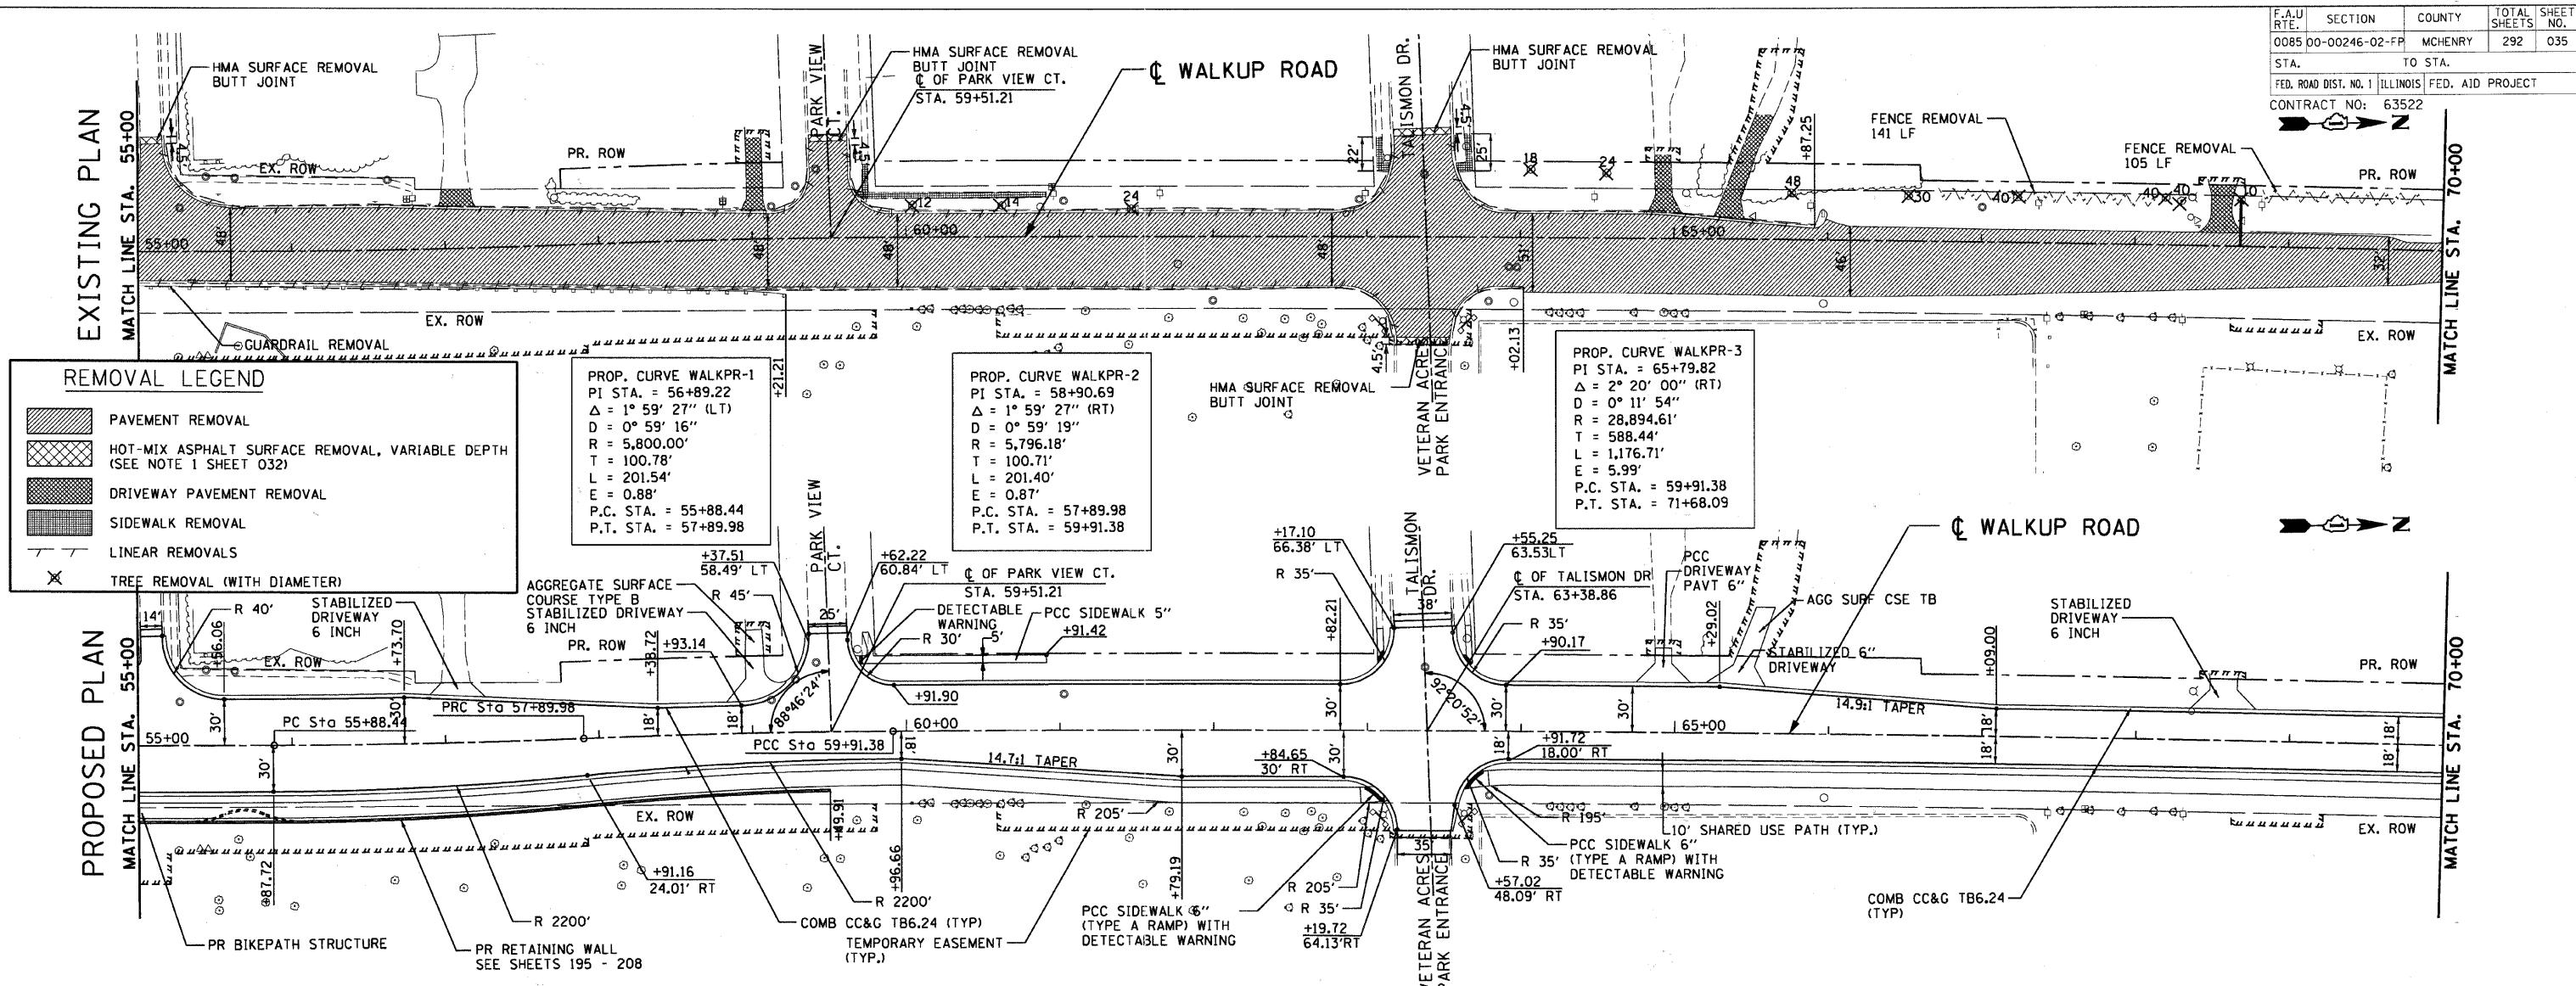

REVISIONS	
NAME	DATE

MCHENRY COUNTY DIVISION OF TRANSPORTATION
 WALKUP ROAD F.A.U. 0085

ROADWAY PLAN & PROFILE WALKUP ROAD STA 55+00 TO STA 70+00

SCALE: VERT. 1" = 5'
 HORIZ. 1" = 50'

DATE: 06/10/11

DRAWN BY: KV
 CHECKED BY: MCD

TENG