


F.A.U. RTE.	SECTION	COUNTY	TOTAL SHEETS	SHEET NO.
0085 00-00246-02-FP		MCHENRY	292	042
STA.	TO STA.			
FED. ROAD DIST. NO. 1		ILLINOIS	FED. AID PROJECT	
CONTRACT NO: 63522				

EXISTING PLAN

PROPOSED PLAN

REMOVAL LEGEND

- PAVEMENT REMOVAL
- HOT-MIX ASPHALT SURFACE REMOVAL, VARIABLE DEPTH (SEE NOTE 1 SHEET 037)
- DRIVEWAY PAVEMENT REMOVAL
- SIDEWALK REMOVAL
- LINEAR REMOVALS
- TREE REMOVAL (WITH DIAMETER)

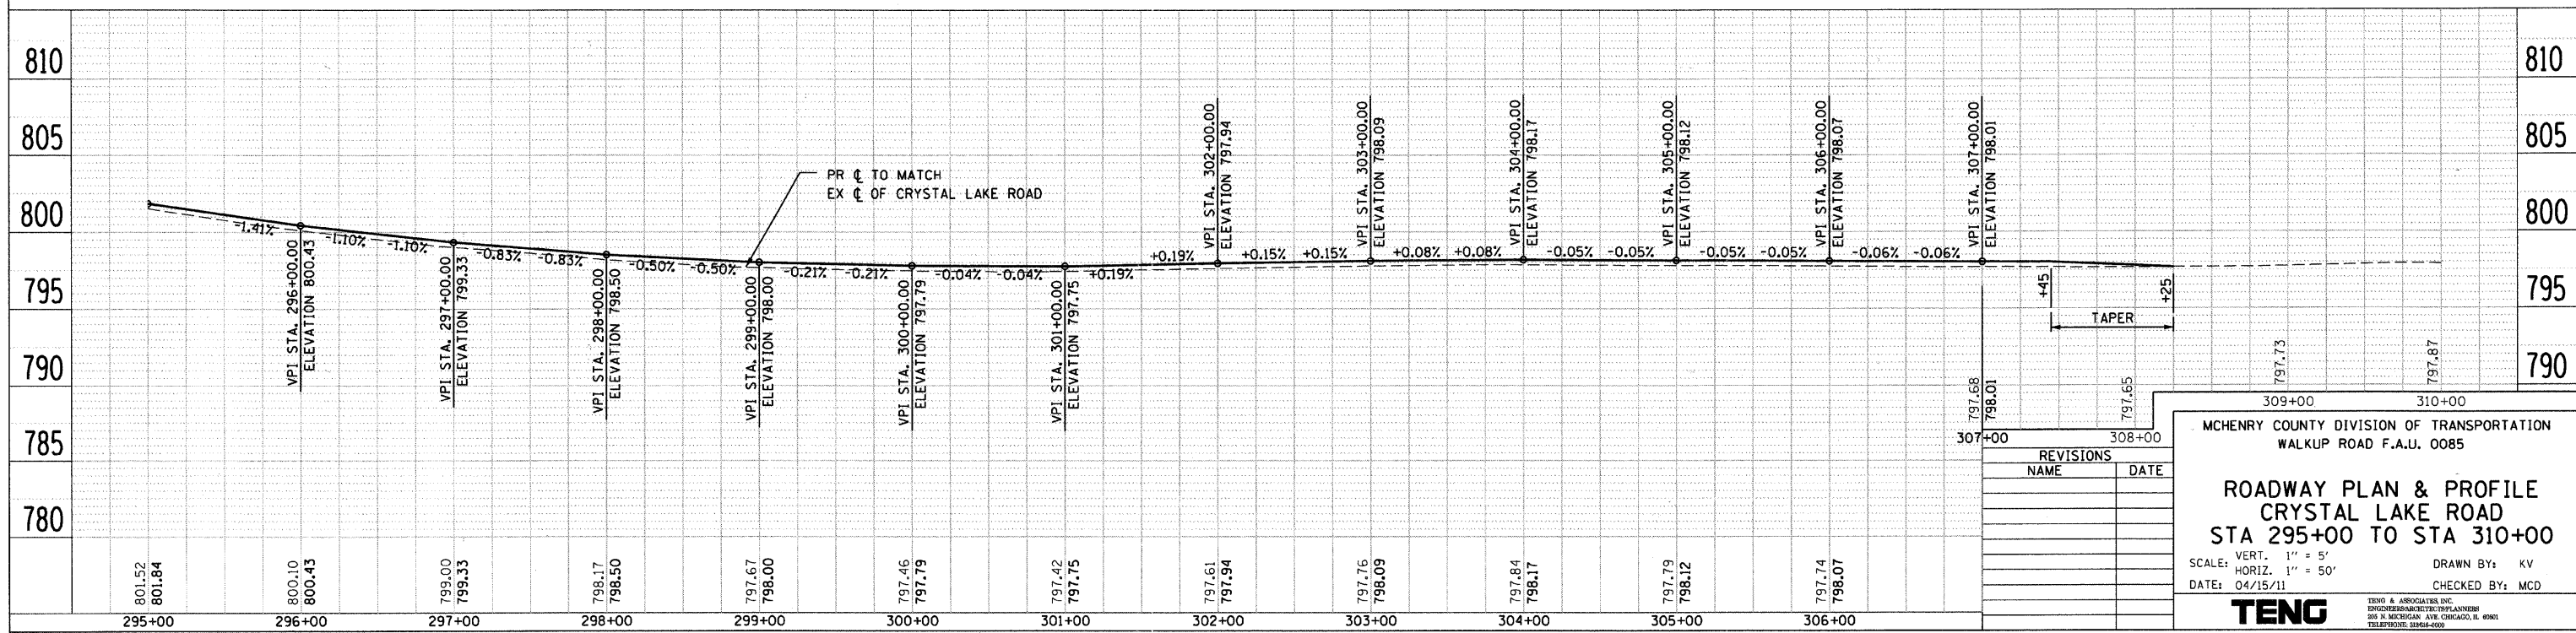

REVISIONS	
NAME	DATE

MCHENRY COUNTY DIVISION OF TRANSPORTATION
WALKUP ROAD F.A.U. 0085

ROADWAY PLAN & PROFILE
CRYSTAL LAKE ROAD
STA 295+00 TO STA 310+00

SCALE: VERT. 1" = 5'
HORIZ. 1" = 50'

DATE: 04/15/11

DRAWN BY: KV
CHECKED BY: MCD

TENG

TENG & ASSOCIATES, INC.
ENGINEERS/ARCHITECTS/PLANNERS
295 N. MICHIGAN AVE. CHICAGO, IL 60611
TELEPHONE: 312.641.4000

DATE: _____

PLAN	REVIEWED	DATE
NOTE BOOK	PLOTTED	
NO.	ALIGNMENT CHECKED	
	FILE NAME	
	CADD FILE NAME	
	NO.	

DATE: _____

PROFILE	REVIEWED	DATE
NOTE BOOK	PLOTTED	
NO.	GRADES CHECKED	
	STRUCTURE NOTATION CHECKED	
	NO.	

\\AL02A002.DGN, \\P02A002.DGN, \\R02A004.DGN, \\R02A002.DGN, \\R02A001.DGN, \\S02A002.DGN, \\A02A002.DGN, \\A02A001.DGN, \\S02A001.DGN, \\S02A002.DGN, \\S02A003.DGN, \\S02A059.DGN, \\S02A060.DGN