



F.A.U. RTE.	SECTION	COUNTY	TOTAL SHEETS	SHEET NO.
0085 00-00246-02-FF		MCHENRY	292	054
STA.		TO STA.		
FED. ROAD DIST. NO. 1		ILLINOIS	FED. AID PROJECT	
CONTRACT NO: 63522				

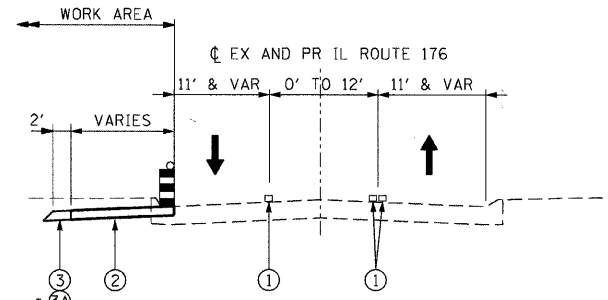

MOT TYPICAL SECTION


PRE STAGE
 STA 41+02.05 TO STA 43+30.22
 STA 46+32.35 TO STA 50+00.00 (WALKUP RD)
 STA 50+21.37 TO STA 54+95.33
 STA 60+36.14 TO STA 61+23.17

SEE PLAN SHEETS FOR LOCATION

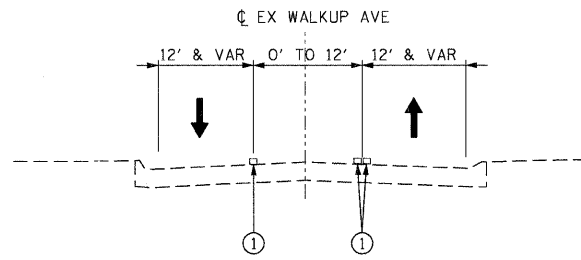


MOT TYPICAL SECTION

PRE STAGE
 STA 43+22.55 TO STA 50+00.00

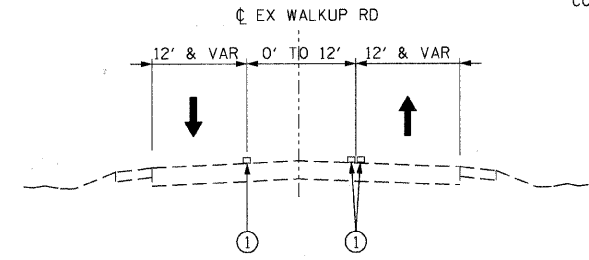


MOT TYPICAL SECTION

PRE STAGE
 STA 225+00.00 TO STA 307+45.00

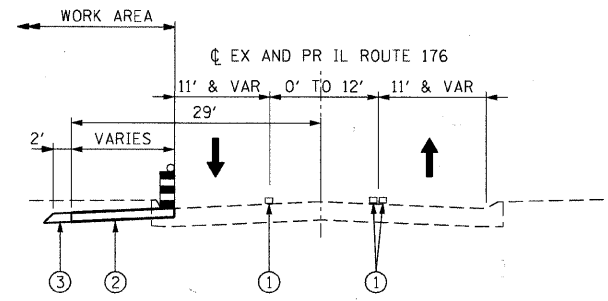

MOT TYPICAL SECTION


PRE STAGE
 STA 54+95.33 TO STA 60+36.14

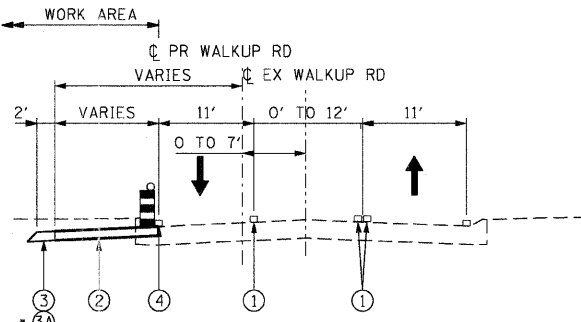

MOT TYPICAL SECTION

PRE STAGE
 STA 50+00.00 TO STA 57+60.56
 STA 81+79.16 TO STA 82+78.46 (REDBIRD LN)


SEE PLAN SHEETS FOR LOCATION

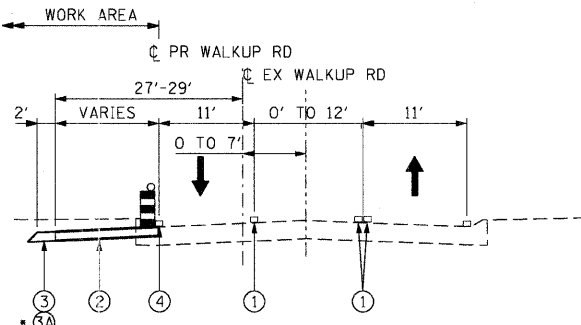

MOT TYPICAL SECTION

PRE STAGE
 STA 57+60.56 TO STA 81+79.16

SEE PLAN SHEETS FOR LOCATION

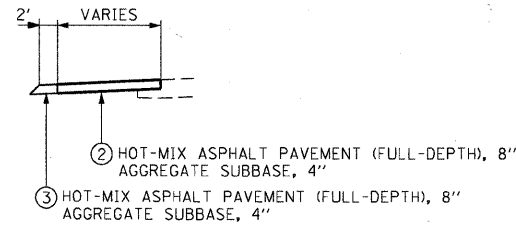

TEMPORARY PAVEMENT DETAIL

LEGEND:

- VERTICAL PANEL W/ STEADY BURNING LIGHT
- DRUM W/ STEADY BURNING LIGHT
- DIRECTION OF TRAFFIC

- ① EXISTING PAVEMENT MARKING
- ② TEMPORARY PAVEMENT
- ③ TEMPORARY SHOULDER (PAID AS TEMP PAVEMENT)
- ④A COMBINATION CURB & GUTTER, TYPE B-6.24 (TEMPORARY)
- ④ TEMPORARY PAVEMENT MARKING - 4" (WHITE)
- ⑤ TEMPORARY PAVEMENT MARKING - 4" (YELLOW)
- ⑥ PROPOSED PAVEMENT MARKING

REVISIONS	
NAME	DATE

MCHENRY COUNTY DIVISION OF TRANSPORTATION
 WALKUP ROAD F.A.U. 0085

MAINTENANCE OF TRAFFIC
 TYPICAL SECTIONS
 PRE-STAGE

SCALE: N.T.S. DRAWN BY: TL
 DATE: 06/10/11 CHECKED BY: KA

TENG

TENG & ASSOCIATES, INC.
 ENGINEERS/ARCHITECTS/PLANNERS
 265 N. MCCORMICK AVE. CHICAGO, IL 60610
 TELEPHONE: 312.587.0000

--WFO2A006.DGN --LBD99A00.DGN --TRANS_DY2202_3000-03\CIVIL\CAD\02 CONTRACT\VA_TENGSHEET\M02A002.SHT
 6-09-2011 16:36:00 \\S-0944\AMVAULT\0-TRANS_2223_24_25_26_27_28_29_30_31_32_33_34_35_36_37_38_39_40_41_42_43_44_45_46_47_48_49_50_51_52_53_54_55_56_57_58_59_60_61_62_63
 1 2 