
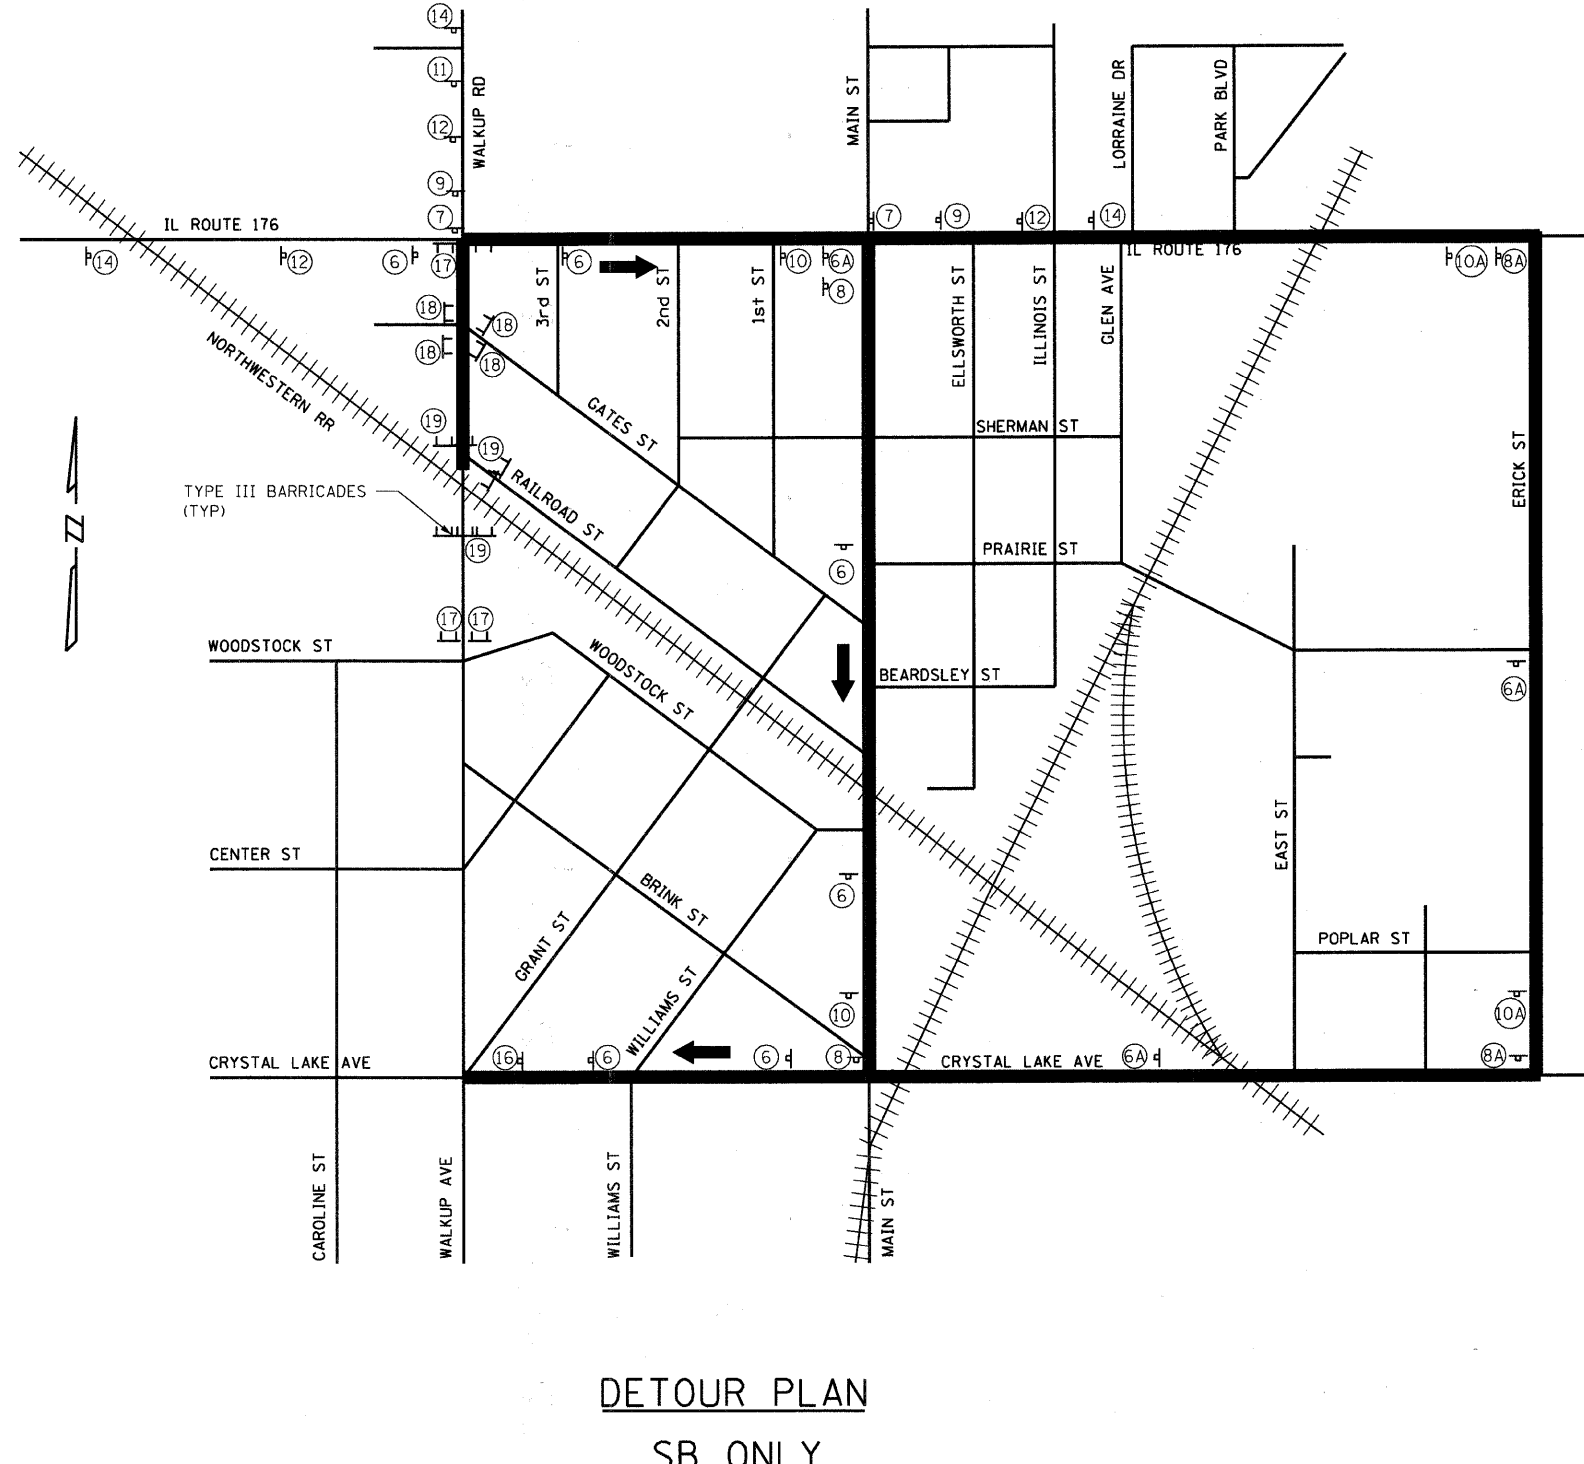


F.A.U. RTE.	SECTION	COUNTY	TOTAL SHEETS	SHEET NO.
0085	00-00246-02-FP	MCHENRY	292	078
STA.		TO STA.		
FED. ROAD DIST. NO. 1		ILLINOIS FED. AID PROJECT		
CONTRACT NO: 63522				

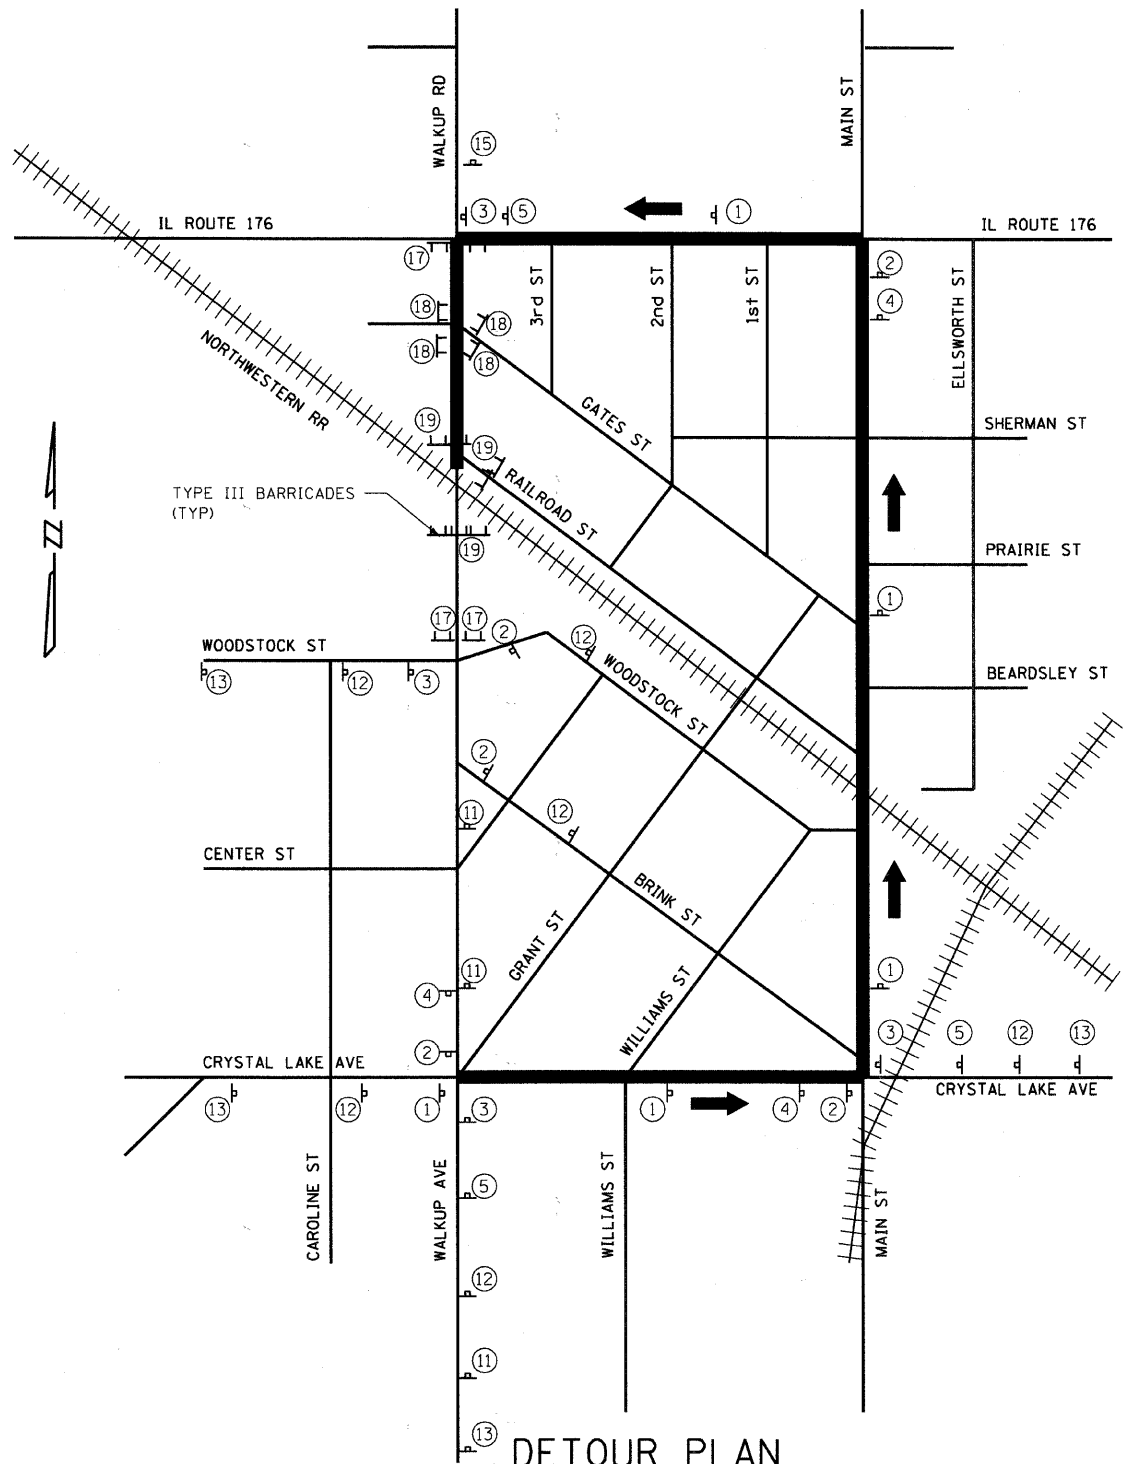

\PFS-0044\AMVAULT-1-D-TRANS_07A_2202A\300-03\CIVIL\CAD\02 CONTRACT\1\TENC\SHEET\MTO24026.SHT
 STANKIRU
 4/14/2011 10:05:52
 1 2 

REVISIONS	
NAME	DATE

MCHENRY COUNTY DIVISION OF TRANSPORTATION
WALKUP ROAD F.A.U. 0085

**WALKUP ROAD
STAGE 1 CONSTRUCTION
DETOUR ROUTE PLAN**

SCALE: N.T.S. DRAWN BY: KV
DATE: 04/15/11 CHECKED BY: KA

TENG
TENG & ASSOCIATES, INC.
ENGINEERING ARCHITECTS PLANNERS
286 N. MICHIGAN AVE. CHICAGO, IL 60601
TELEPHONE: 312.467.1000