


F.A.U. RTE.	SECTION	COUNTY	TOTAL SHEETS	SHEET NO.
0085	00-00246-02-FP	MCHENRY	292	162
STA.	TO STA.			
FED. ROAD DIST. NO.	ILLINOIS	FED. AID PROJECT		
CONTRACT NO: 63522				

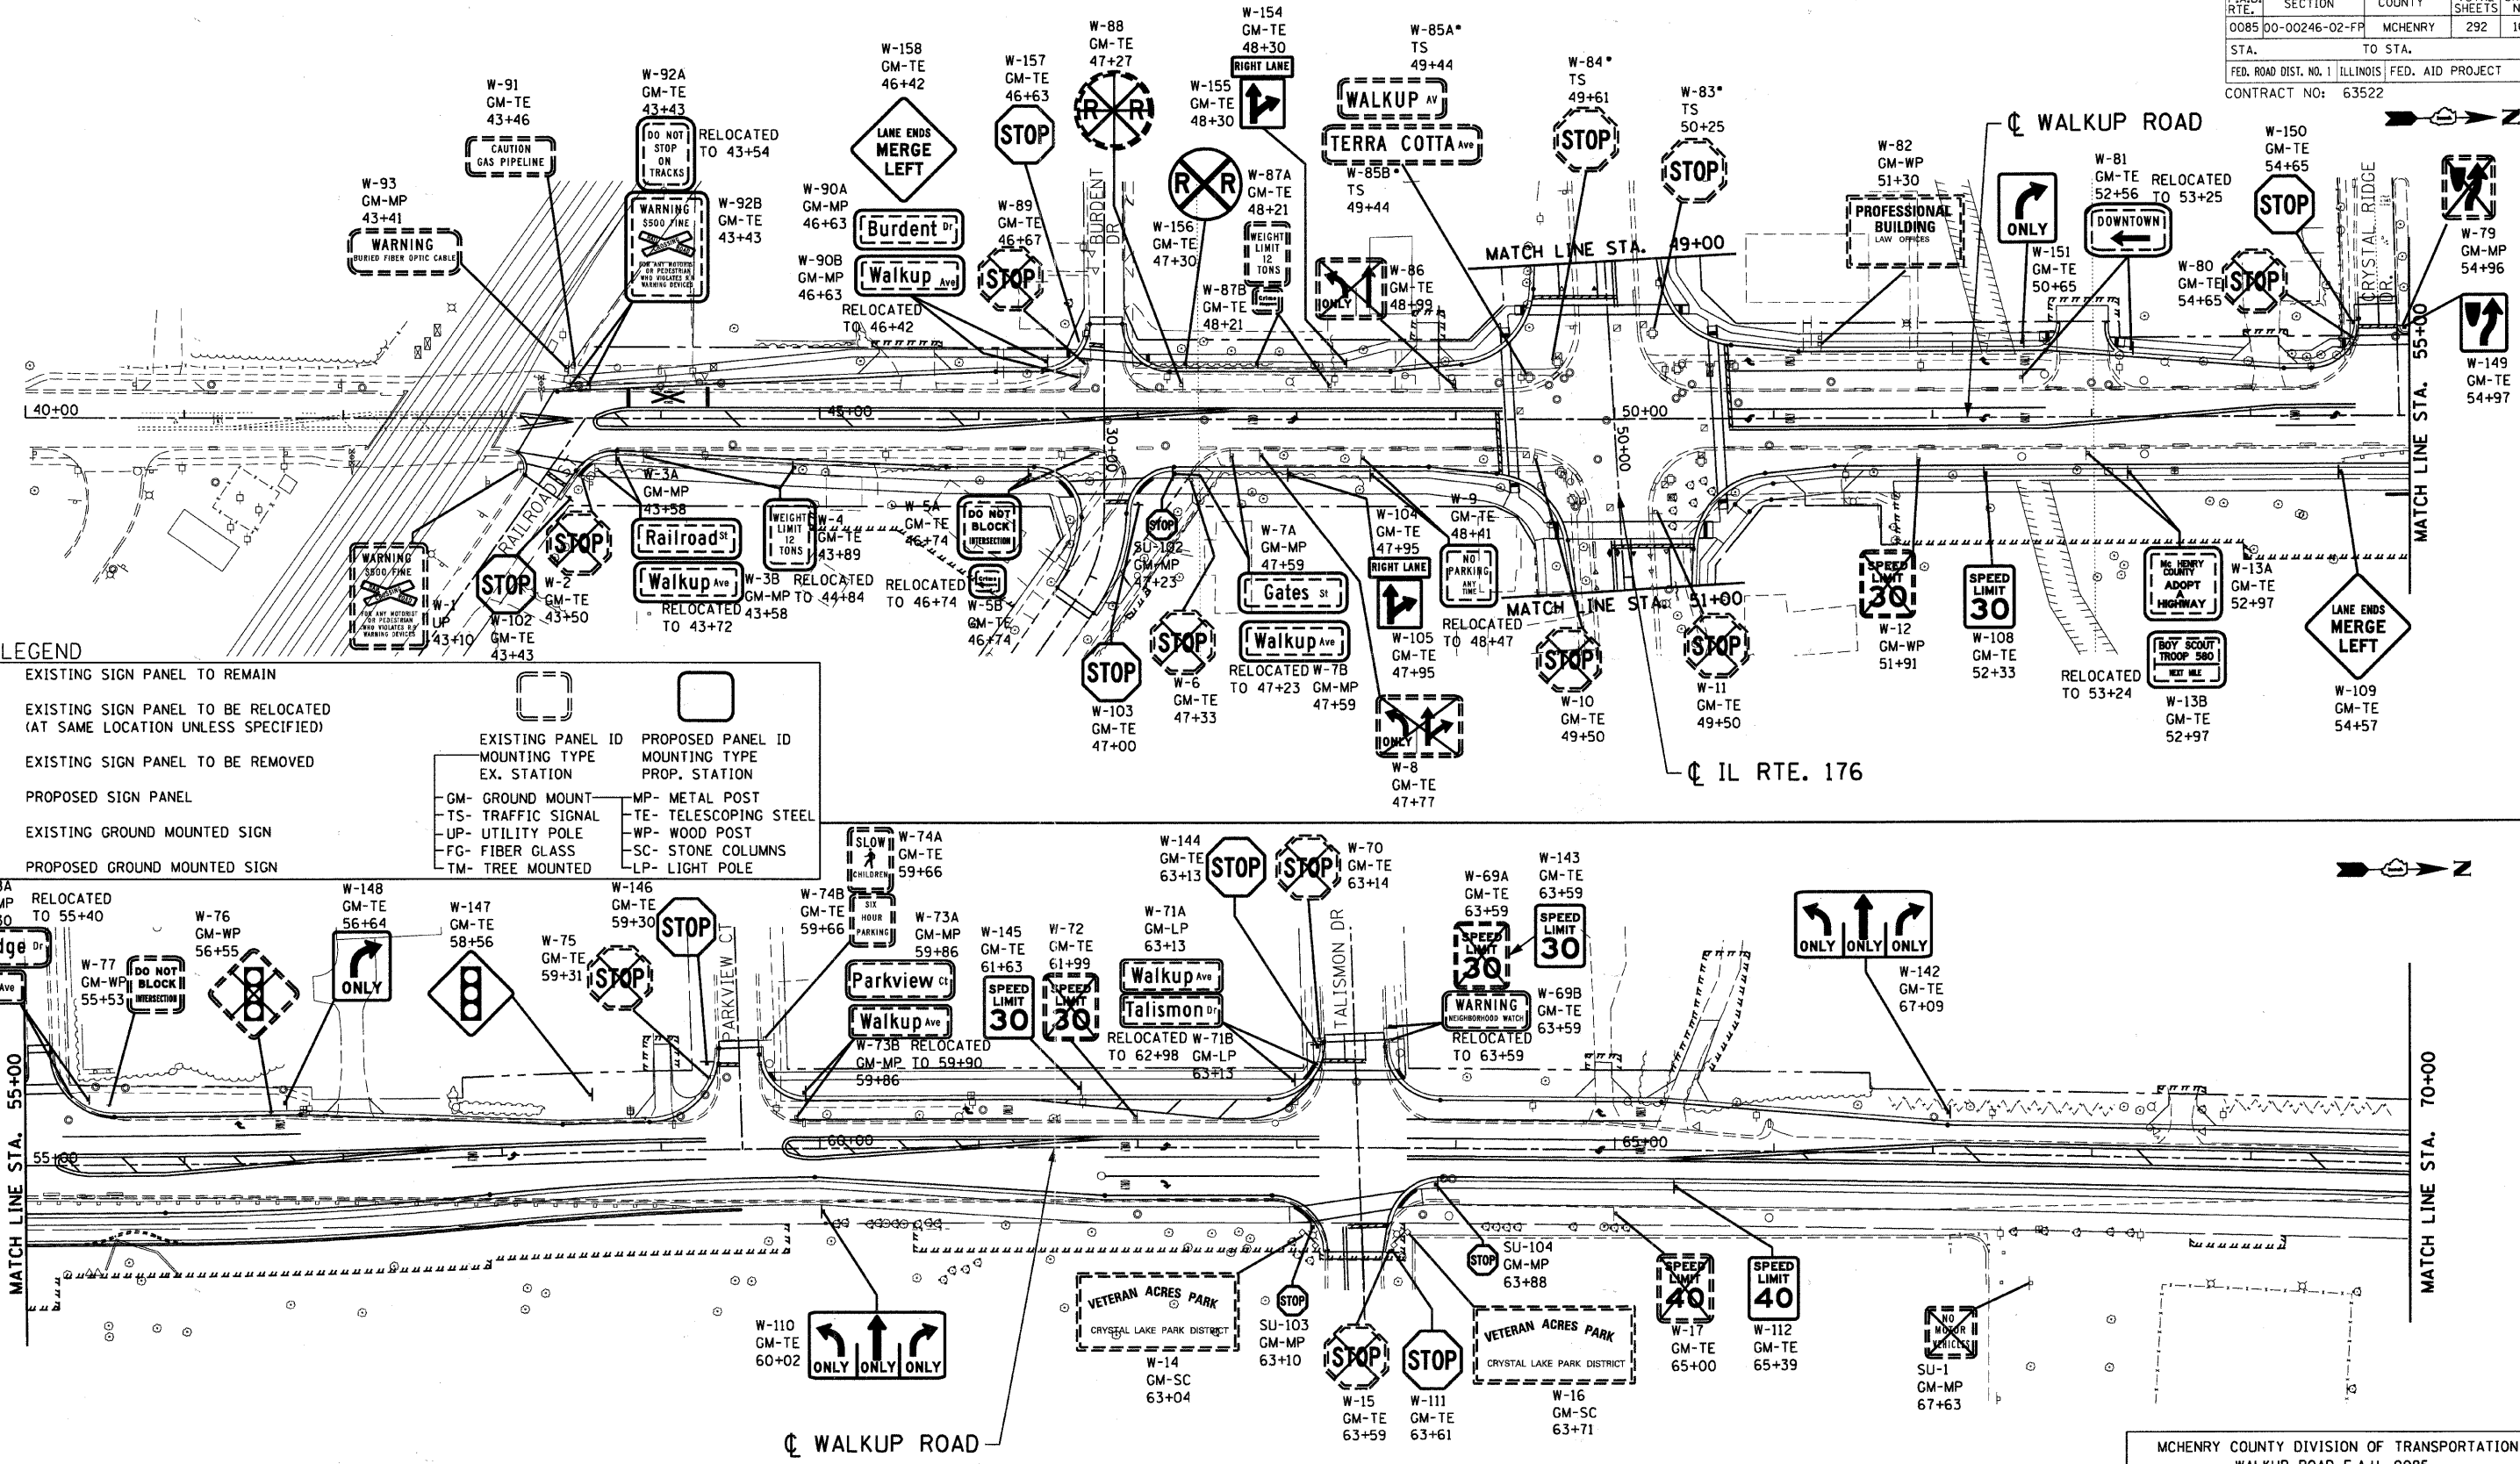

SIGNING LEGEND

	EXISTING SIGN PANEL TO REMAIN		EXISTING PANEL ID MOUNTING TYPE		PROPOSED PANEL ID MOUNTING TYPE
	EXISTING SIGN PANEL TO BE RELOCATED (AT SAME LOCATION UNLESS SPECIFIED)		EXISTING SIGN PANEL TO BE REMOVED		PROPOSED SIGN PANEL
	EXISTING GROUND MOUNTED SIGN		PROPOSED GROUND MOUNTED SIGN		

EXISTING MOUNTING TYPE	PROPOSED MOUNTING TYPE
GM- GROUND MOUNT	MP- METAL POST
TS- TRAFFIC SIGNAL	TE- TELESCOPING STEEL
UP- UTILITY POLE	WP- WOOD POST
FG- FIBER GLASS	SC- STONE COLUMNS
TM- TREE MOUNTED	LP- LIGHT POLE

• REMOVAL/RELOCATION BY TRAFFIC SIGNAL CONTRACTOR

REVISIONS	
NAME	DATE

MCHENRY COUNTY DIVISION OF TRANSPORTATION
WALKUP ROAD F.A.U. 0085

EXISTING & PROPOSED SIGNING
WALKUP ROAD
STA 40+00 TO STA 70+00

SCALE: 1" = 50'
DATE: 04/15/11

DRAWN BY: MM
CHECKED BY:

TENG
TENG & ASSOCIATES, INC.
ENGINEERS/ARCHITECTS/PLANNERS
285 N. MICHIGAN AVE., CHICAGO, IL 60611
TELEPHONE: 312.644.0000

\AL02A002.DGN, \S02A002.DGN, \B02A002.DGN, \P02A002.DGN, \R02A002.DGN, \T02A002.DGN, \E02A002.DGN, \S02A002.DGN, \X02A002.DGN, \M02A002.DGN, \Y02A002.DGN, \Z02A002.DGN, \00000000.DGN, \00000001.DGN, \00000002.DGN,\00000099.DGN, \00000100.DGN