


Approved: City Engineer <i>Victor C. Ramirez, P.E.</i> Victor C. Ramirez, P.E. Director of Engineering and Building	Drawing Name PUBLIC SIDEWALK RAMP DETAIL (MODIFIED IDOT 424001-04)	Drawing Number RD-03a	Date: 4/15/2007	Drawn EM	Checked MS	
--	--	---------------------------------	-----------------	-------------	---------------	--

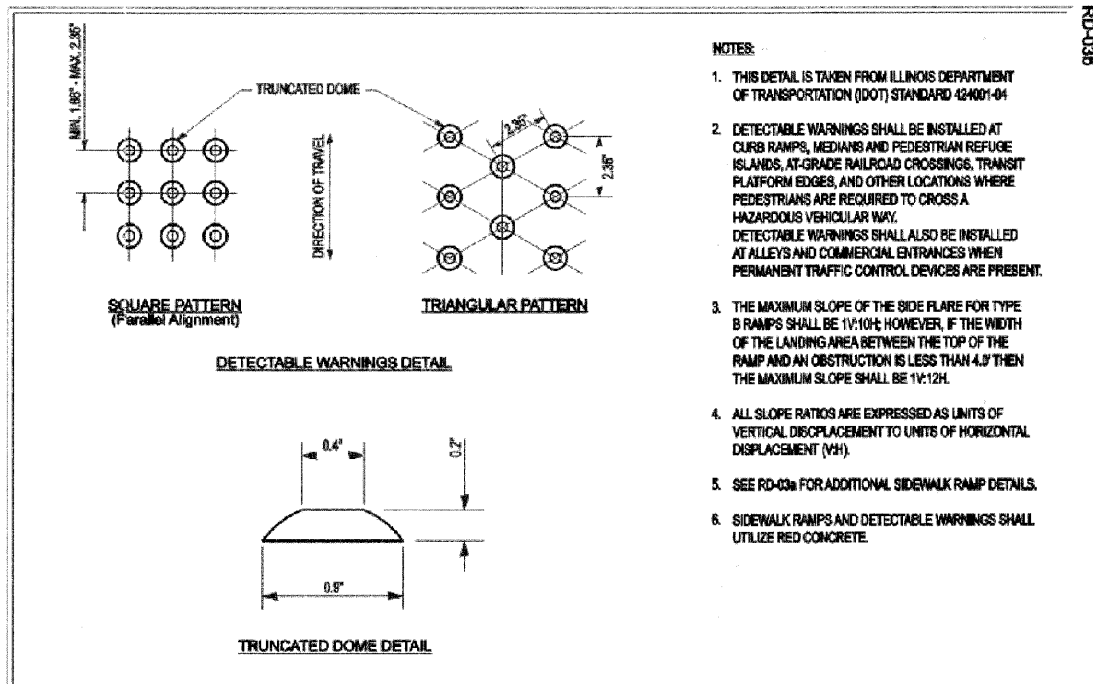

Approved: City Engineer <i>Victor C. Ramirez, P.E.</i> Victor C. Ramirez, P.E. Director of Engineering and Building	Drawing Name SIDEWALK RAMPS: DETECTABLE WARNINGS (MODIFIED IDOT 424001-04)	Drawing Number RD-03b	Date: 4/15/2007	Drawn EM	Checked MS	
--	--	---------------------------------	-----------------	-------------	---------------	--

\NFS-0048\AMVA\11.D-TRANS-07\2202\300-03\CIVIL\CAD\02-CONTRACT\IA_TENG_SHEET\RD024032.SHT
 4-15-2007 10:50:08
 1 2 

REVISIONS	
NAME	DATE

MCHENRY COUNTY DIVISION OF TRANSPORTATION
 WALKUP ROAD F.A.U. 0085
CITY OF CRYSTAL LAKE DETAILS
SHEET 2 OF 8

SCALE: N.T.S. DRAWN BY: MZD
 DATE: 04/15/11 CHECKED BY: MCD

TENG & ASSOCIATES, INC.
 ENGINEERS & ARCHITECTS/PLANNERS
 200 N. MICHIGAN AVE. CHICAGO, IL 60601
 TELEPHONE: 312.467.4000