

ORIGINAL SURVEY BY DATE
 DATE: 11/07/2022
 BY: [Redacted]
 DATE: [Redacted]

NO. [Redacted]
 DATE: [Redacted]
 BY: [Redacted]

NO. [Redacted]
 DATE: [Redacted]
 BY: [Redacted]

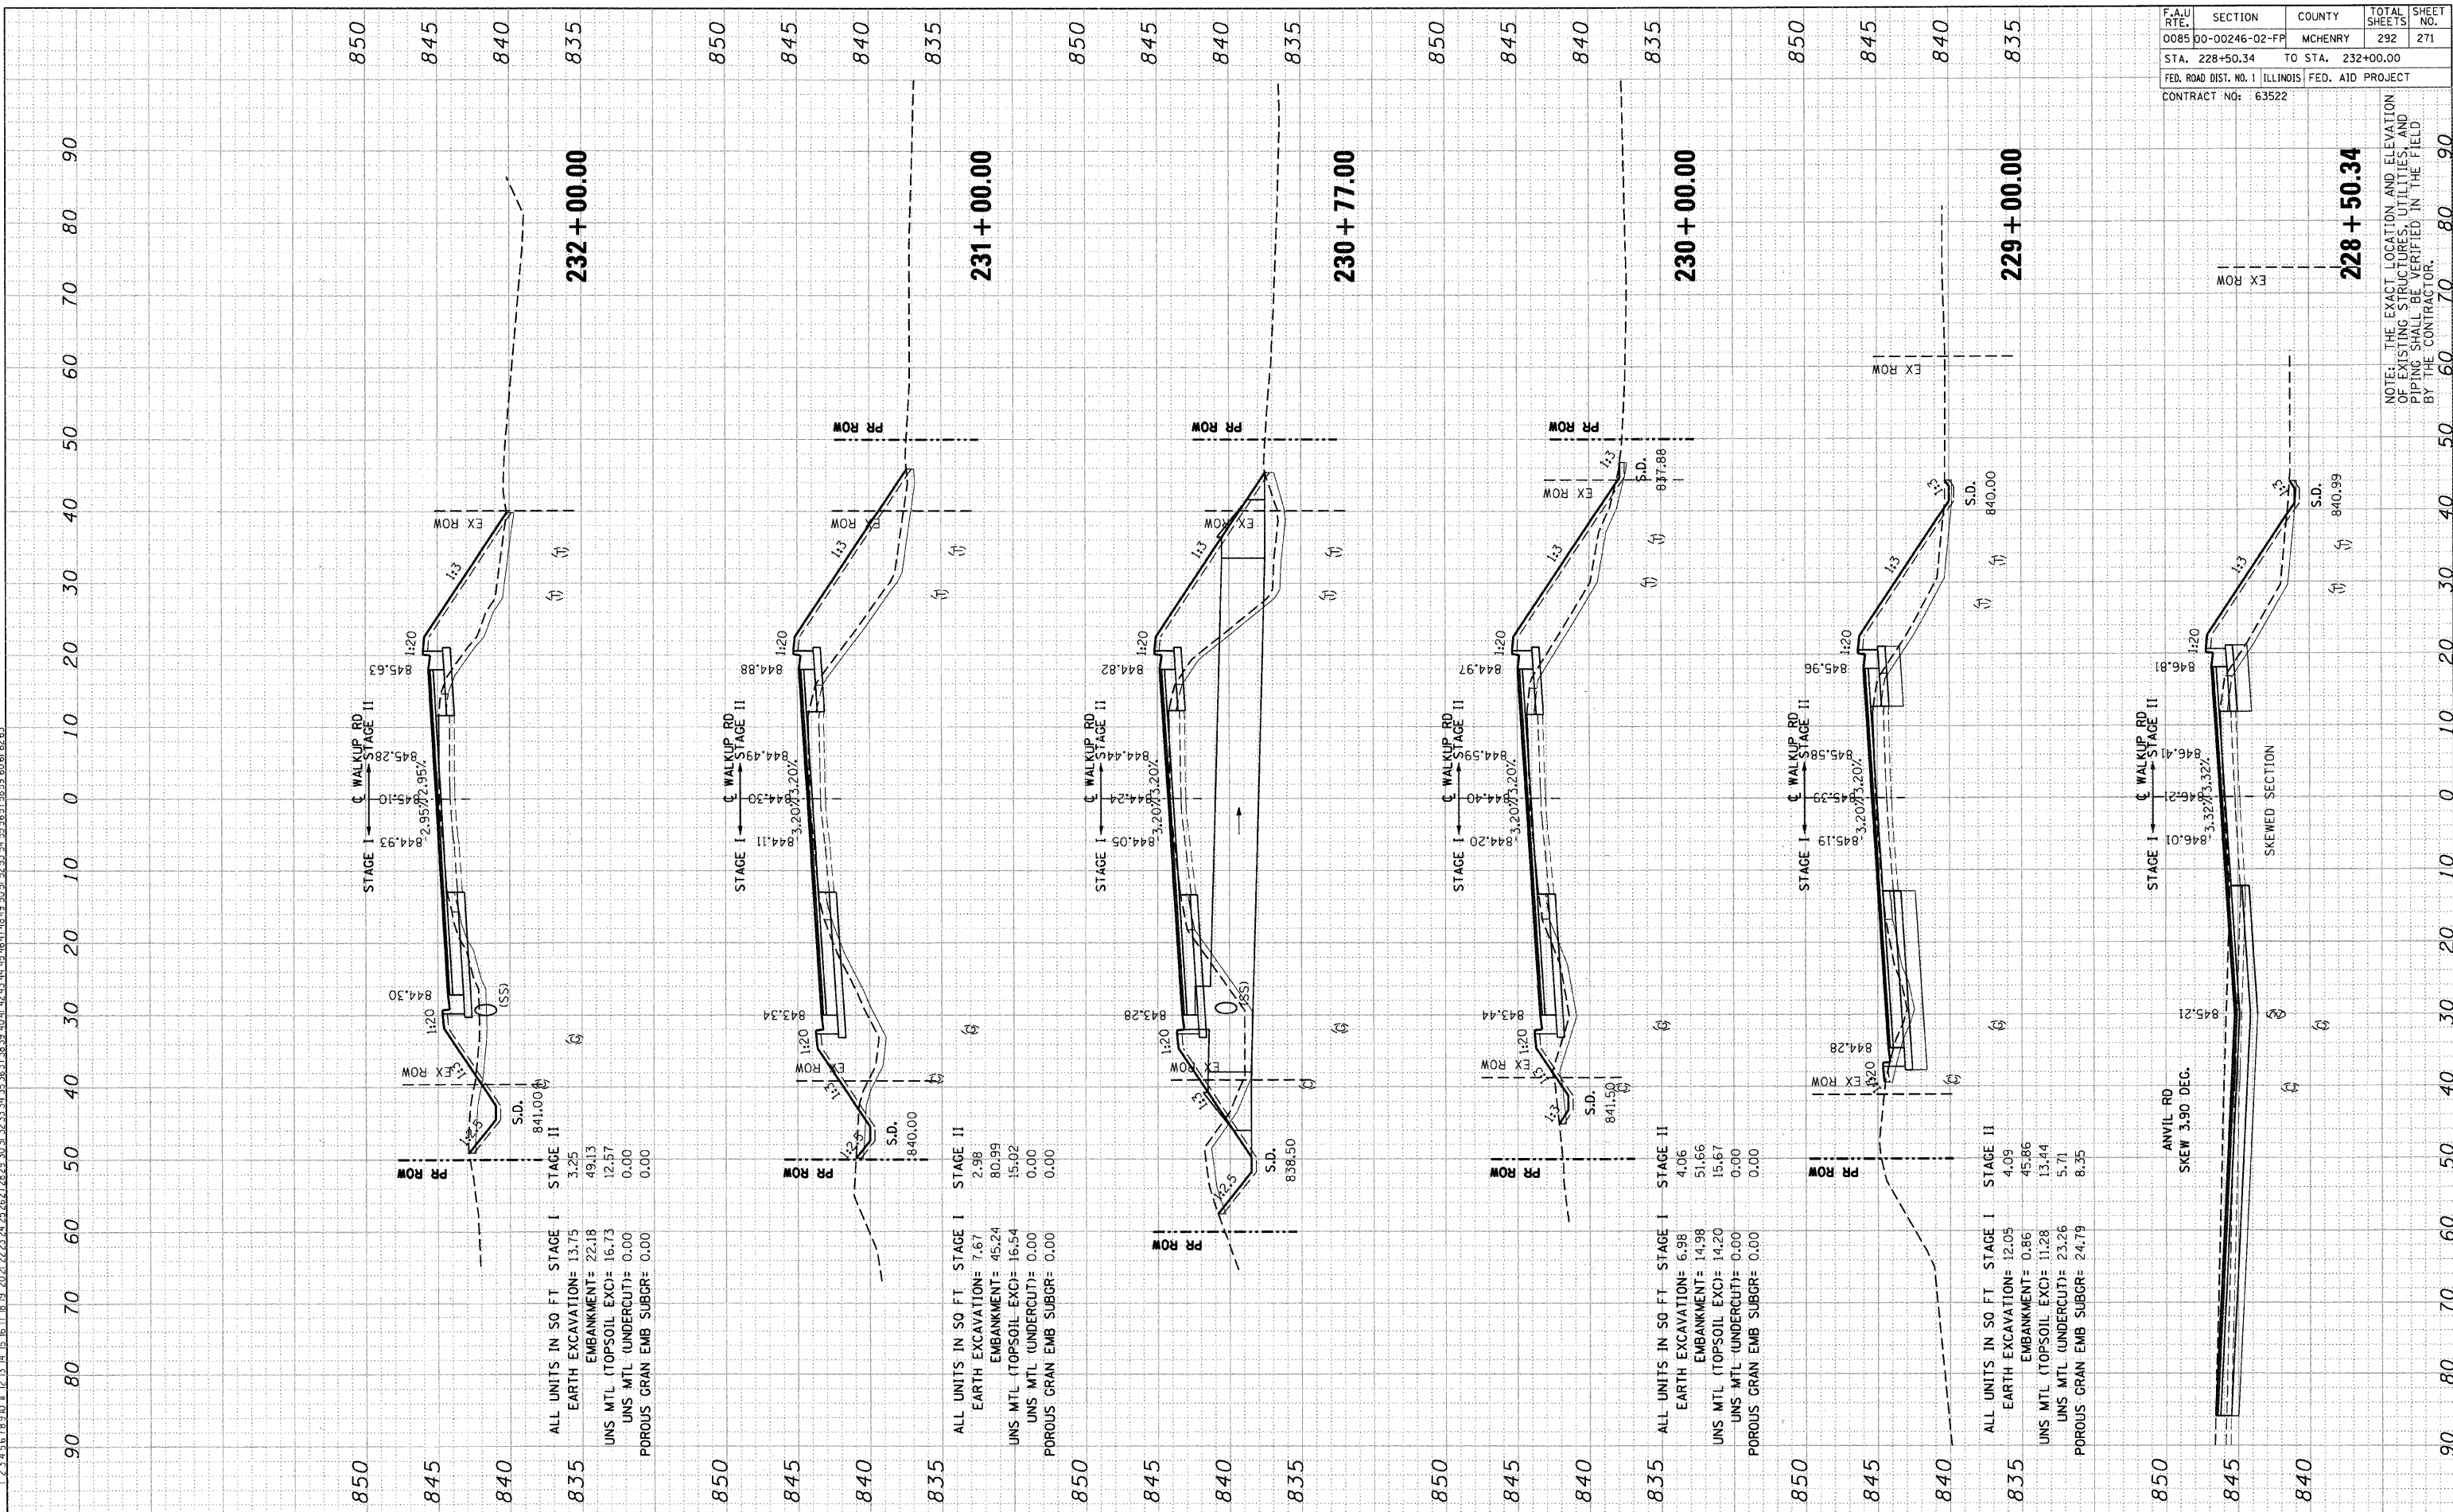

F.A.U. RFE. 0085	SECTION 00-00246-02-FP	COUNTY MCHENRY	TOTAL SHEETS 292	SHEET NO. 271
STA. 228+50.34		TO STA. 232+00.00	FED. ROAD DIST. NO. 1 ILLINOIS FED. AID PROJECT	
CONTRACT NO: 63522				

NOTE: THE EXACT LOCATION AND ELEVATION OF EXISTING STRUCTURES, UTILITIES, AND PIPING SHALL BE VERIFIED IN THE FIELD BY THE CONTRACTOR.

PROPOSED CROSS-SECTIONS: WALKUP ROAD