
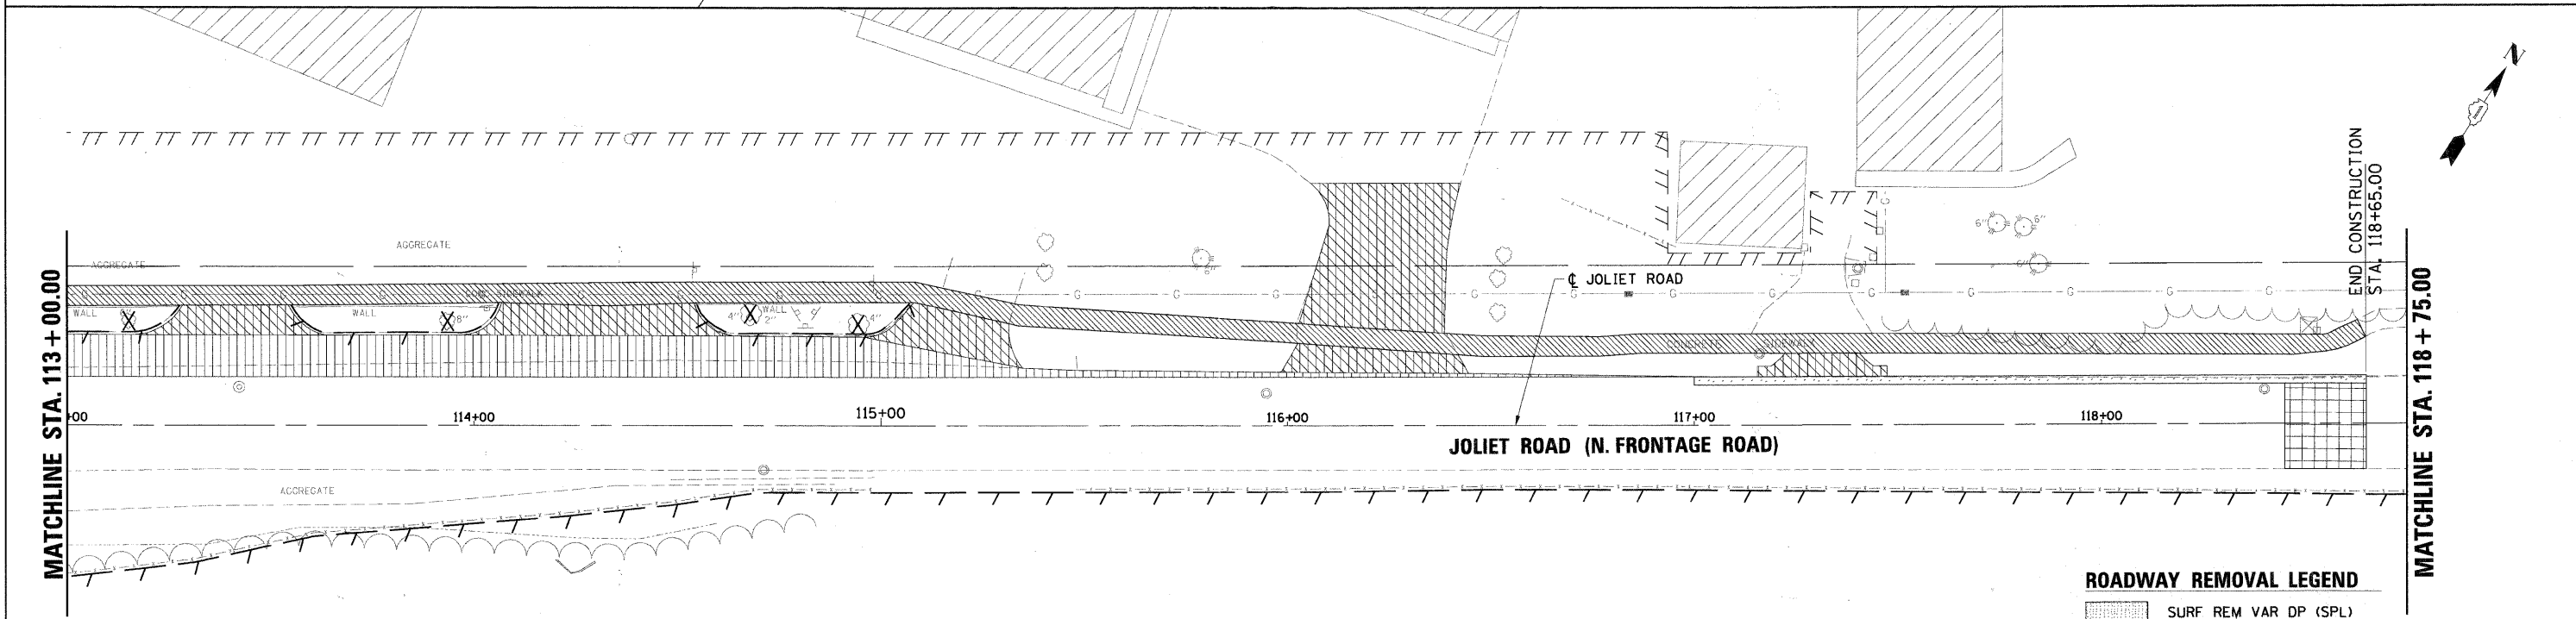


PLAN	BY	DATE
NO.		
NO.		
NO.		
NO.		

PROFILE	BY	DATE
NO.		
NO.		
NO.		
NO.		

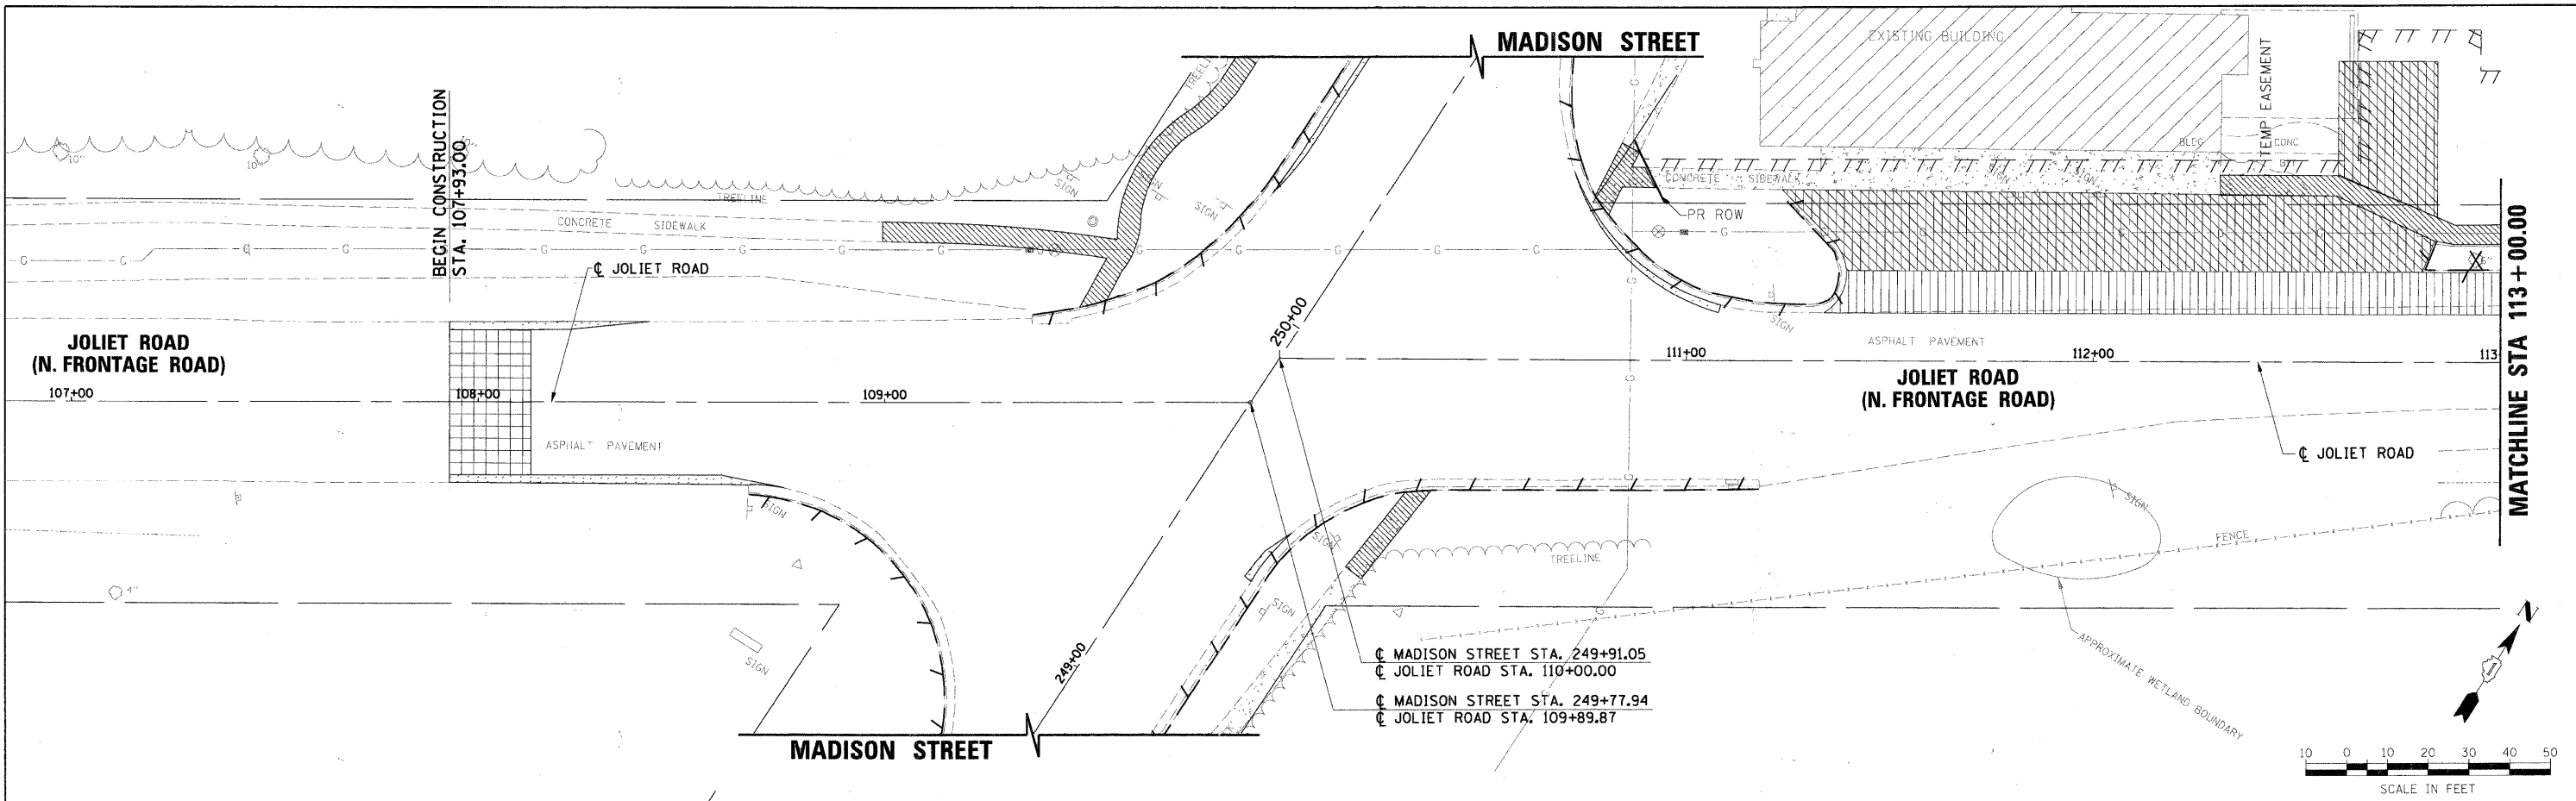

**ROADWAY REMOVAL LEGEND**

[Pattern]	SURF REM VAR DP (SPL)
[Pattern]	SIDEWALK REMOVAL
[Pattern]	BUTT JOINT
[Pattern]	PAVED SHLD REMOVAL
[Pattern]	DRIVE PAVEMENT REM
[Pattern]	COMB CURB GUTTER REM
[Pattern]	FENCE REMOVAL
X	TREE REMOVAL

FILE NAME = D:\353897-SHT-REM-01.DGN

USER NAME = malopez  
 PLOT SCALE = \*SCALE\*  
 PLOT DATE = 3/28/2011

DESIGNED - JC  
 DRAWN - ML  
 CHECKED - BH  
 DATE - 03-28-2011

REVISED -  
 REVISED -  
 REVISED -  
 REVISED -

**STATE OF ILLINOIS  
 DEPARTMENT OF TRANSPORTATION**

**VILLAGE OF BURR RIDGE JOLIET RD AT MADISON ST  
 REMOVAL PLANS**  
 SCALE: 1" = 20' SHEET NO. 1 OF 2 SHEETS STA. TO STA.

F.A.U. RTE.	SECTION	COUNTY	TOTAL SHEETS	SHEET NO.
2674	06-00034-00-PV	DUPAGE	69	16
CONTRACT NO. 63581				
FED. ROAD DIST. NO. ILLINOIS FED. AID PROJECT				