
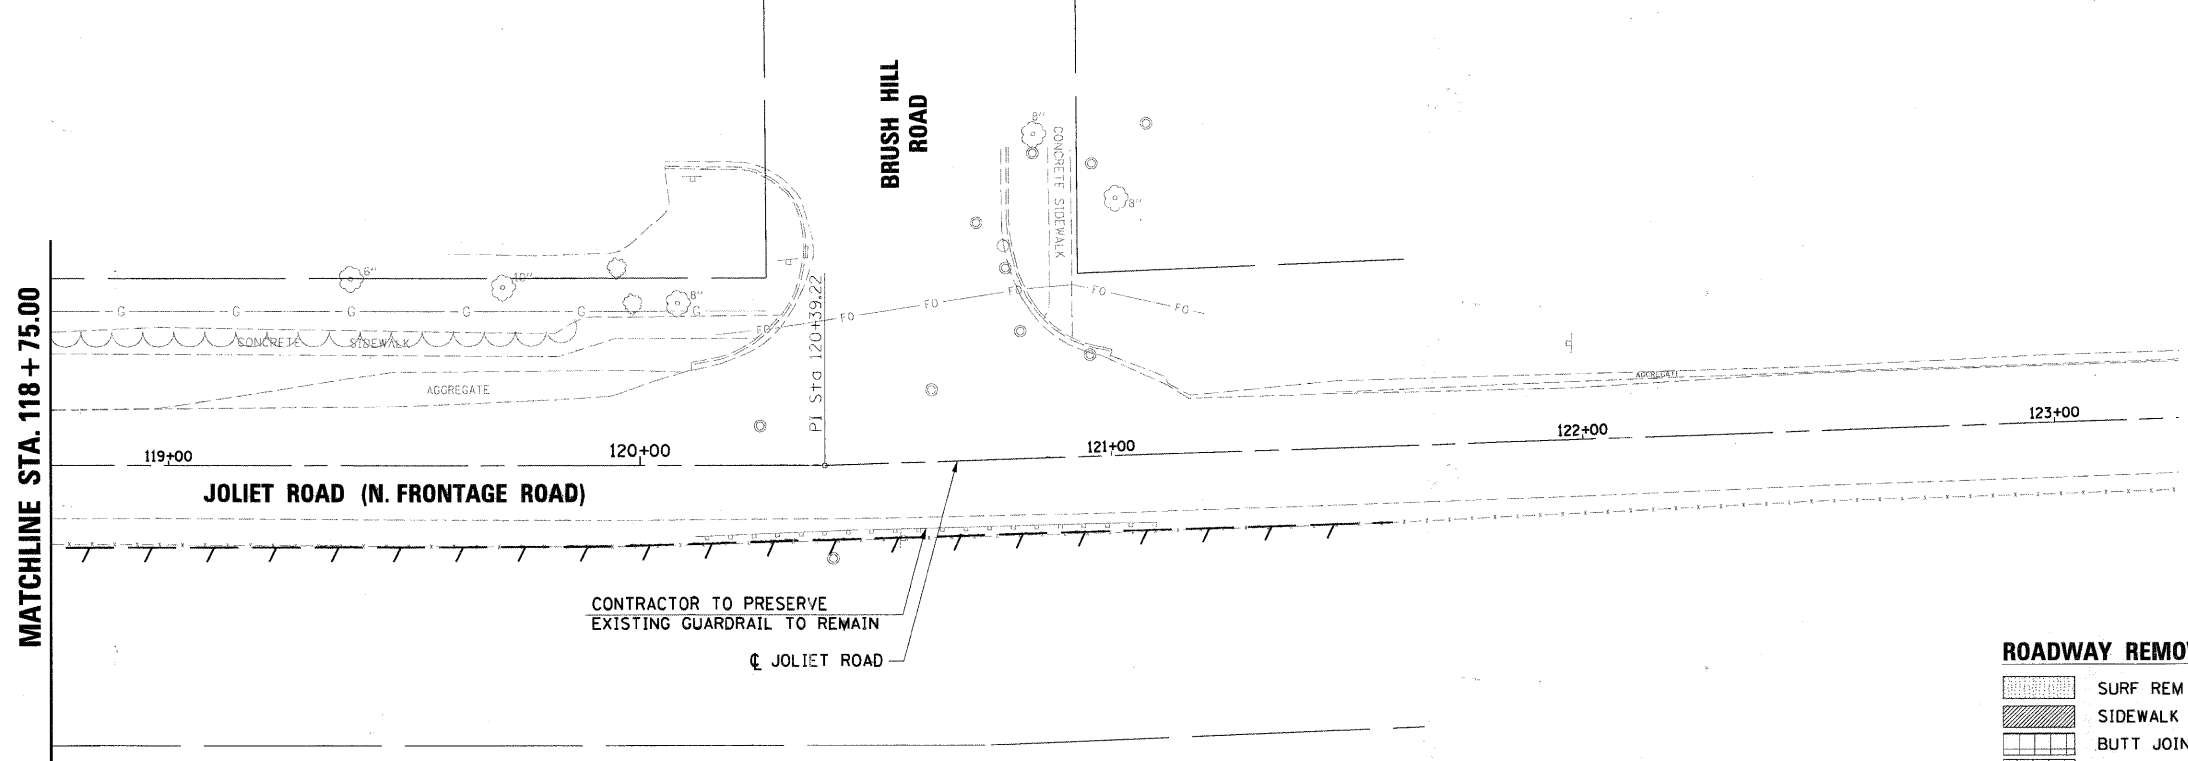


PLAN	DATE
REVISED	
PLOTTED	
ALIGNMENT CHECKED	
GRADES CHECKED	
BY	
NOTE BOOK NO.	
FILE NAME	

PROFILE	DATE
REVISED	
GRADES CHECKED	
BY	
NOTE BOOK NO.	
FILE NAME	

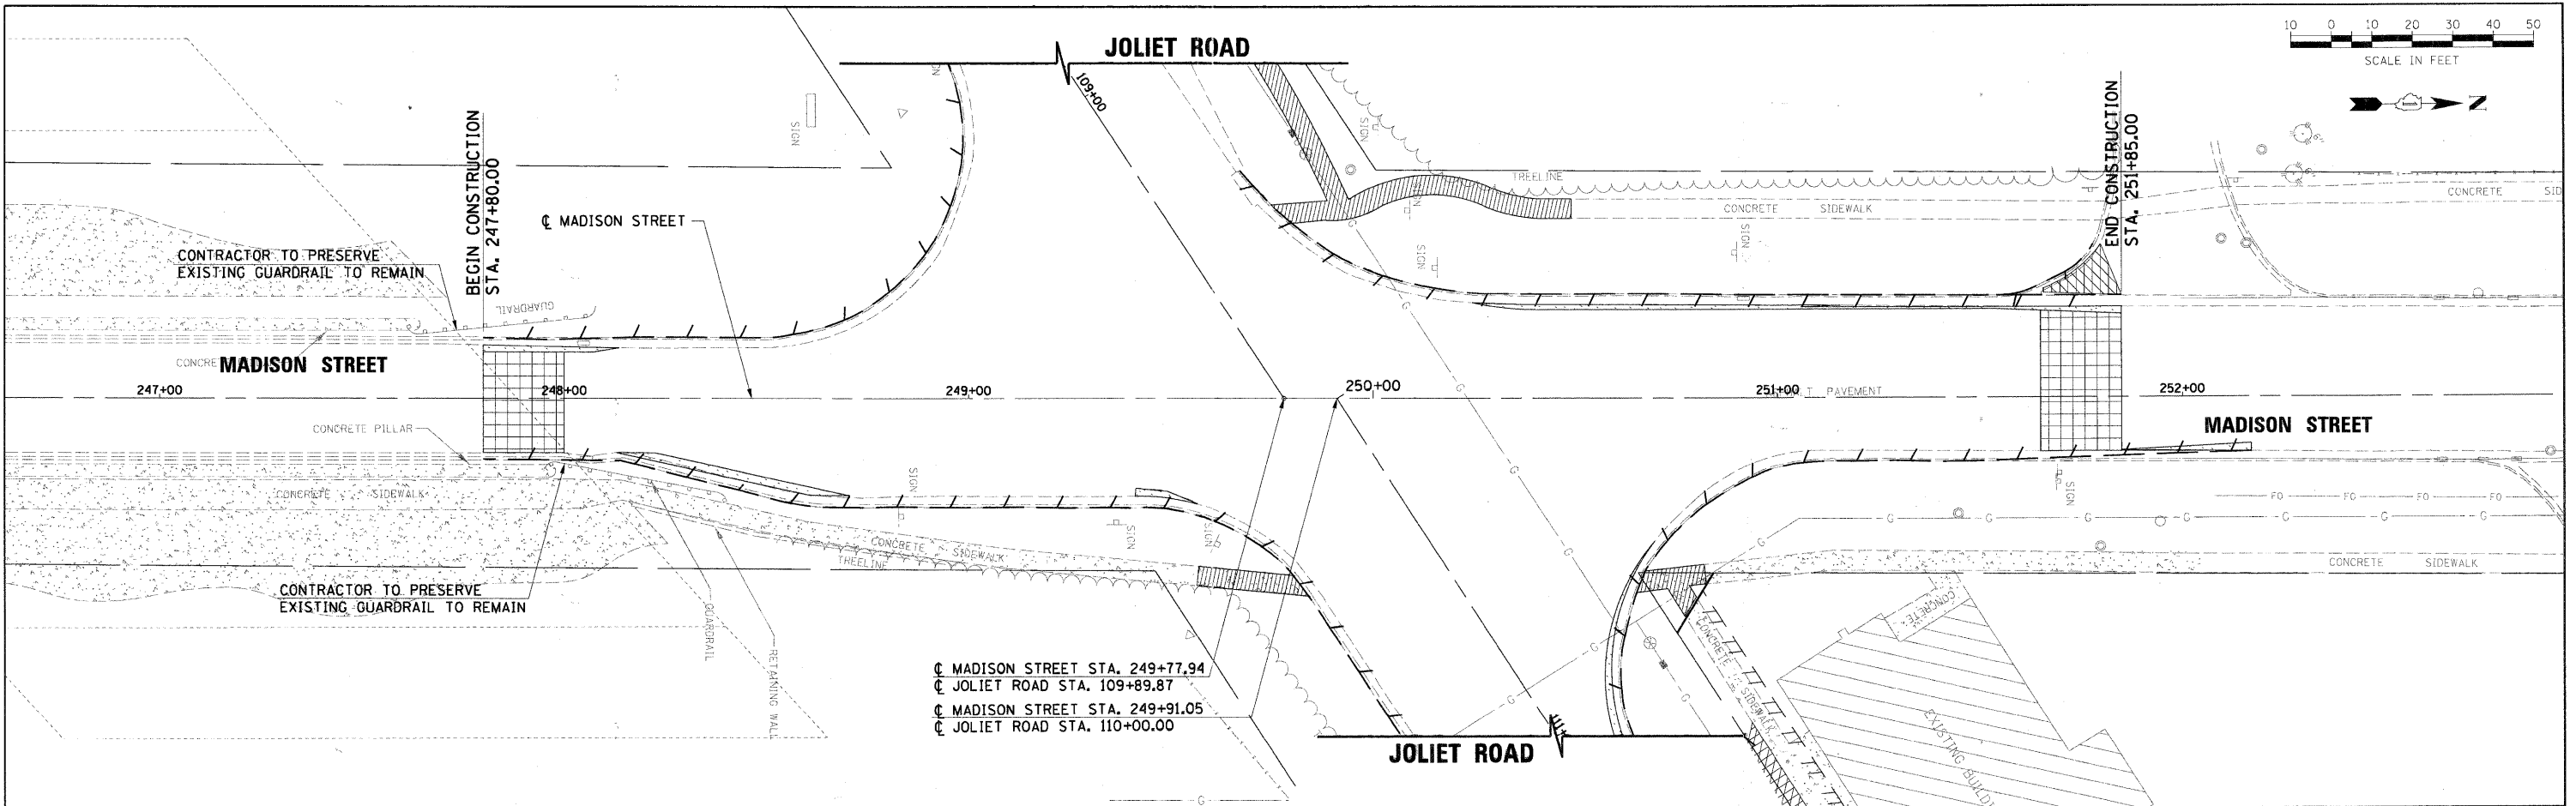

ROADWAY REMOVAL LEGEND

[Pattern]	SURF REM VAR DP (SPL)
[Pattern]	SIDEWALK REMOVAL
[Pattern]	BUTT JOINT
[Pattern]	PAVED SHLD REMOVAL
[Pattern]	DRIVE PAVEMENT REM
[Pattern]	COMB CURB GUTTER REM
[Pattern]	FENCE REMOVAL
X	TREE REMOVAL

FILE NAME = D1353887-SHT-REM-02.DGN

USER NAME = malopez
 DESIGNED - JC
 DRAWN - ML
 CHECKED - BH
 DATE - 03-28-2011

REVISED -
 REVISED -
 REVISED -
 REVISED -

**STATE OF ILLINOIS
 DEPARTMENT OF TRANSPORTATION**

**VILLAGE OF BURR RIDGE JOLIET RD AT MADISON ST
 REMOVAL PLANS**

SCALE: 1" = 20' SHEET NO. 2 OF 2 SHEETS STA. TO STA.

F.A.U. RTE.	SECTION	COUNTY	TOTAL SHEETS	SHEET NO.
2674	06-00034-00-PV	DUPAGE	69	17
				CONTRACT NO. 63581
FED. ROAD DIST. NO. ILLINOIS FED. AID PROJECT				