
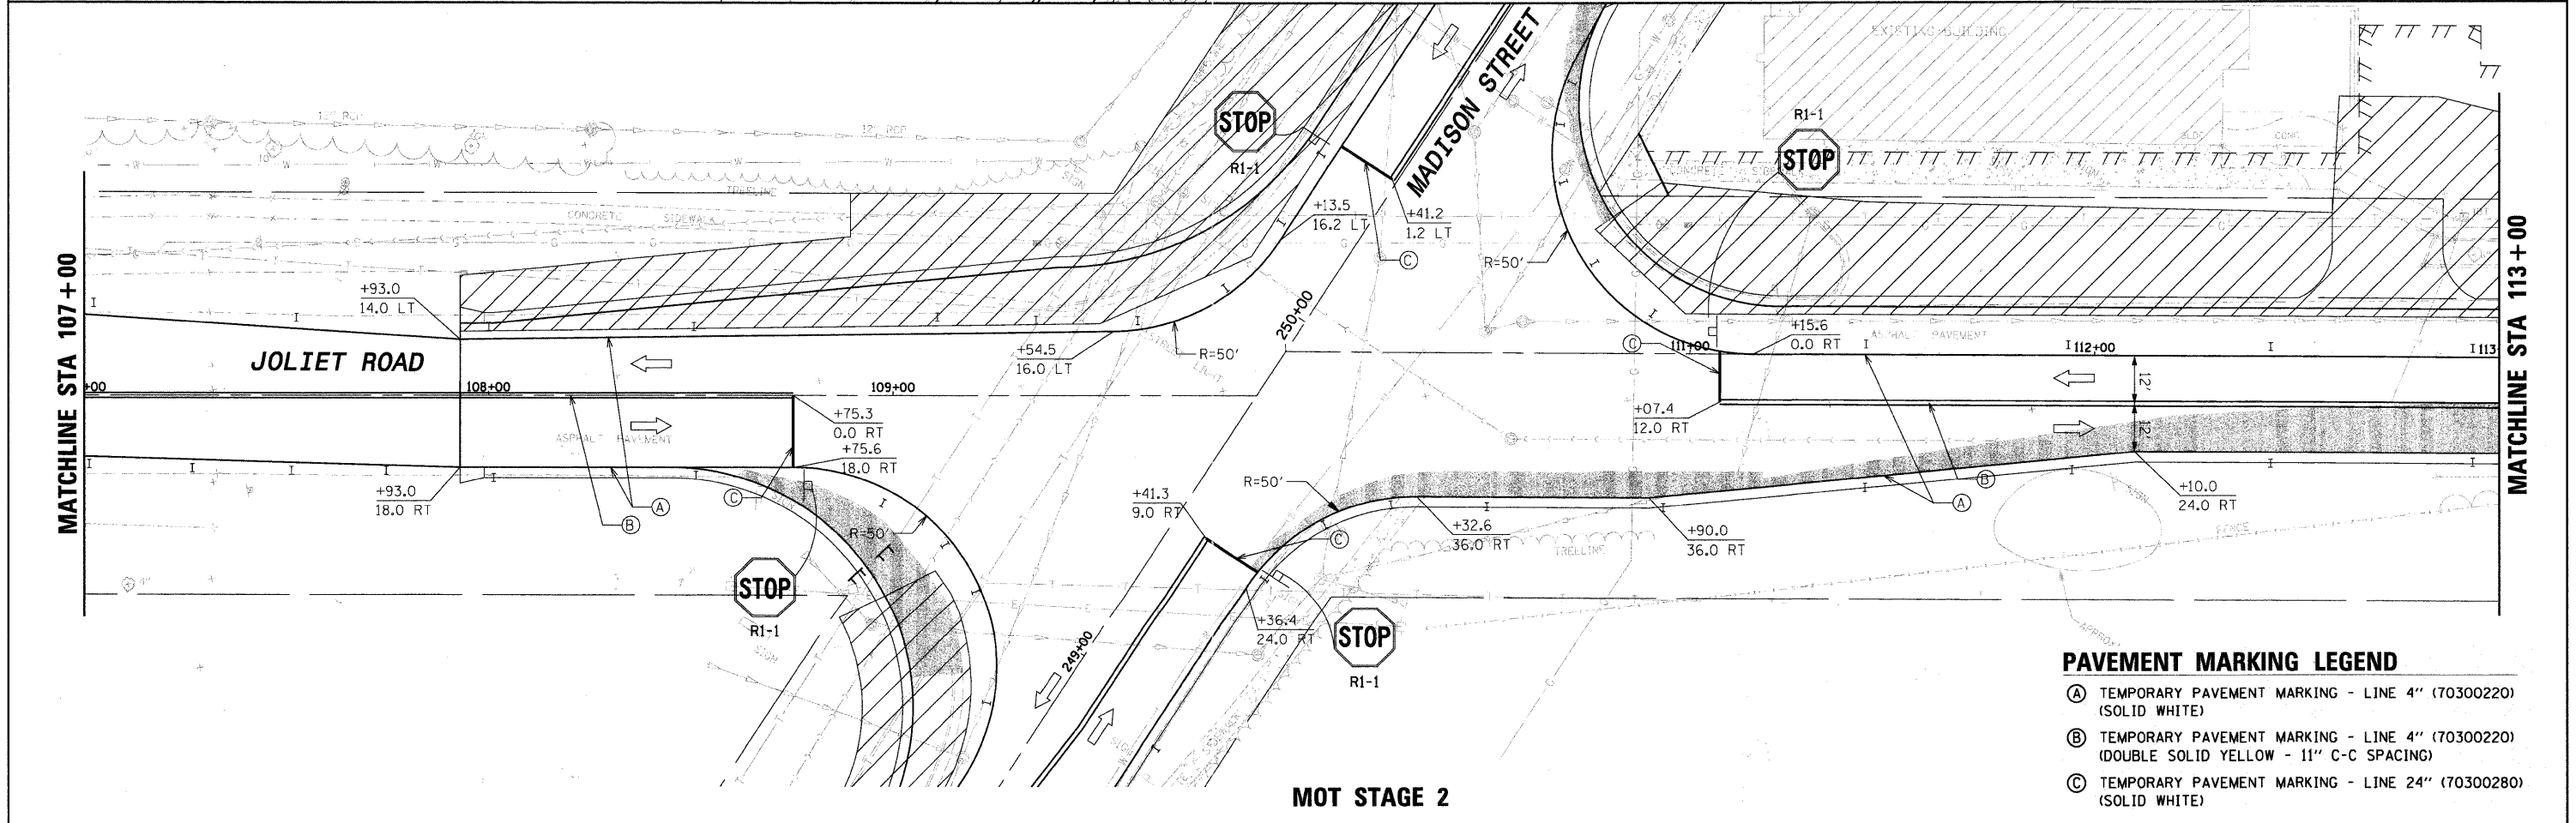


PLAN	SURVEYED	DATE
NOTE BOOK	ALIGNED	BY
NO.	RT. OF WAY CHECKED	
	ADD. FILE NAME	

PROFILE	SURVEYED	DATE
NOTE BOOK	PROFILES CHECKED	BY
NO.	STRUCTURE NOTATIONS CHNG	

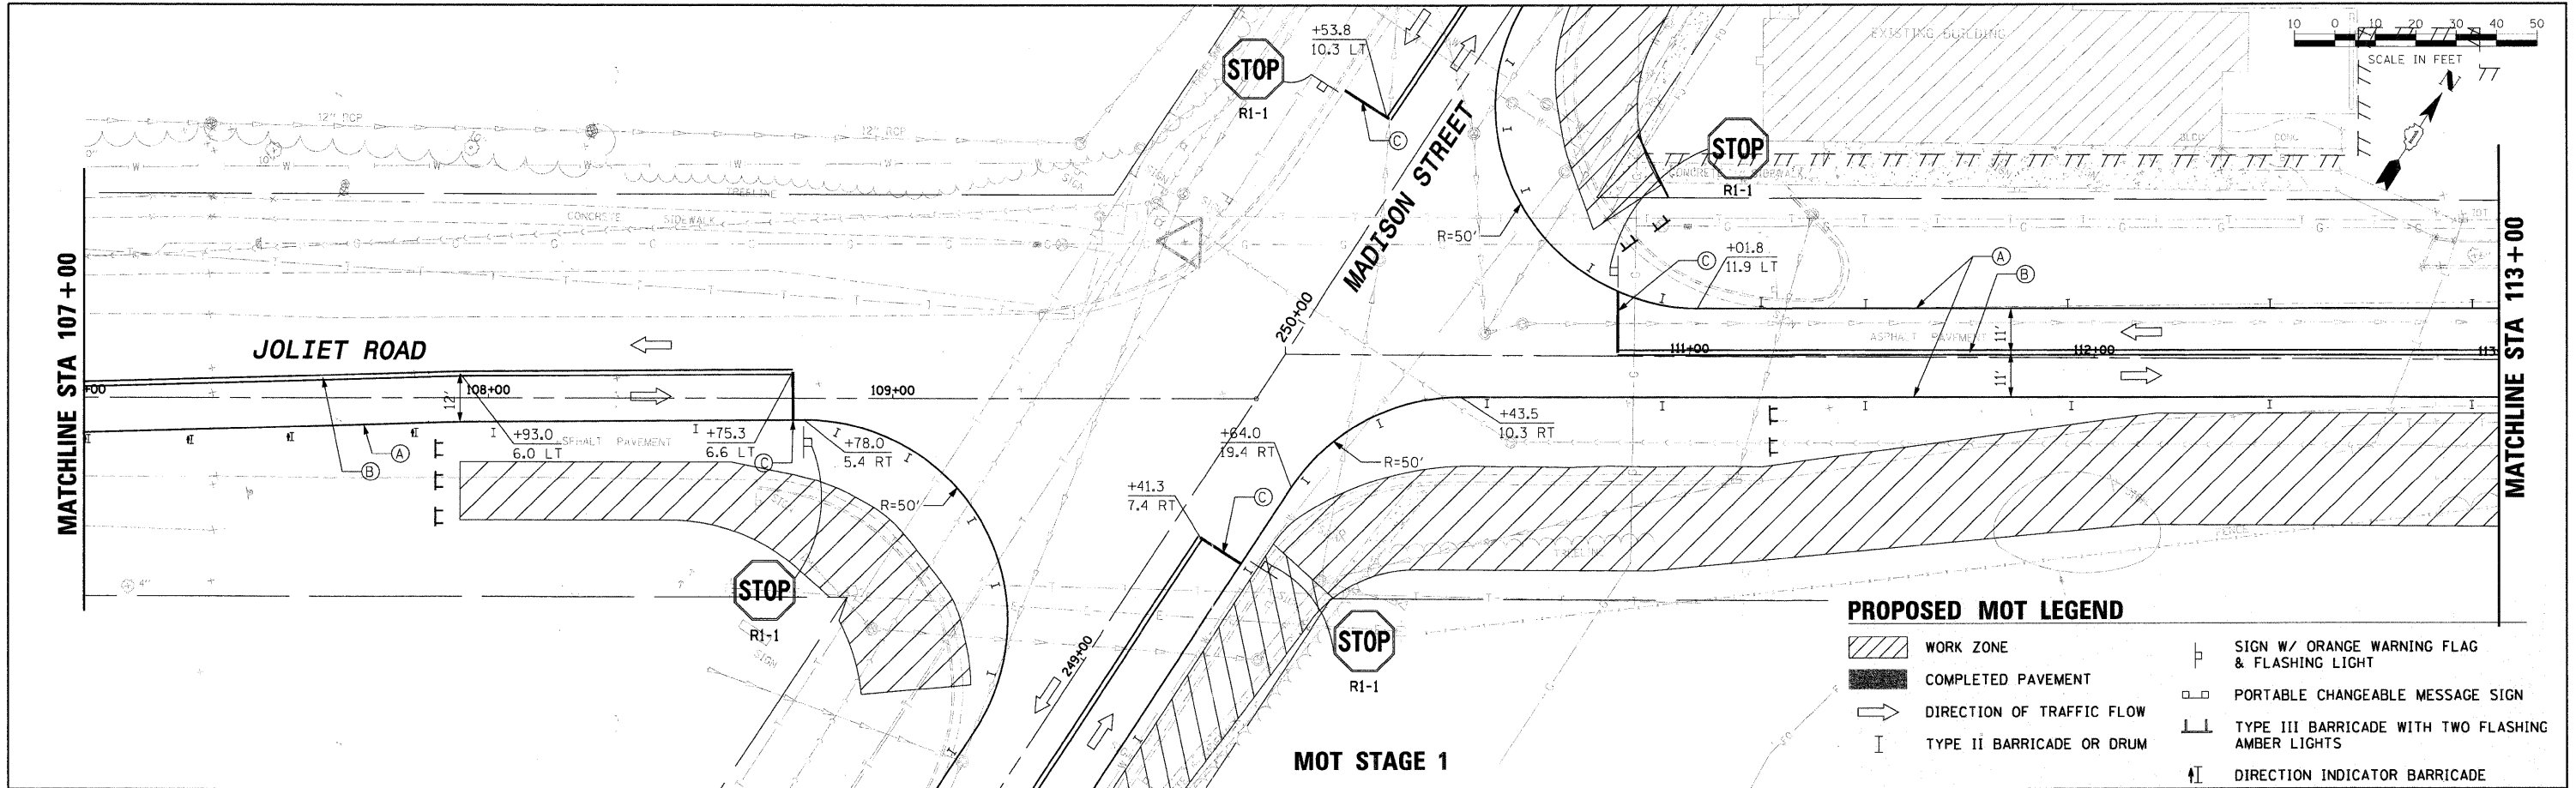

FILE NAME = D1353887-SHT-MOT-02.DGN	USER NAME = bhanrich	DESIGNED - DW	REVISED -	STATE OF ILLINOIS DEPARTMENT OF TRANSPORTATION	VILLAGE OF BURR RIDGE JOLIET RD AT MADISON ST SUGGESTED MAINTENANCE OF TRAFFIC PLANS STAGE 1 & 2	F.A.U. RTE. 2674	SECTION 06-00034-00-PV	COUNTY DUPAGE	TOTAL SHEETS 69	SHEET NO. 24			
PLOT SCALE = #SCALE#	CHECKED - JC	REVISED -	SCALE: NTS			SHEET NO. 2 OF 6 SHEETS	STA. 107+00.00 TO STA. 113+00.00	FED. ROAD DIST. NO.	ILLINOIS FED. AID PROJECT	CONTRACT NO. 63581			
PLOT DATE = 6/22/2011	DATE - 03-28-2011	REVISED -											