


PLAN	SURVEYED	DATE
	ALIGNED	BY
	RT. OF WAY CHECKED	
	NO. OF WAY CHECKED	
	NO.	
	CADD FILE NAME	


PROFILE	SURVEYED	DATE
	ALIGNED	BY
	RT. OF WAY CHECKED	
	NO. OF WAY CHECKED	
	NO.	
	CADD FILE NAME	

MATCHLINE STA 250+00

MATCHLINE STA 250+00

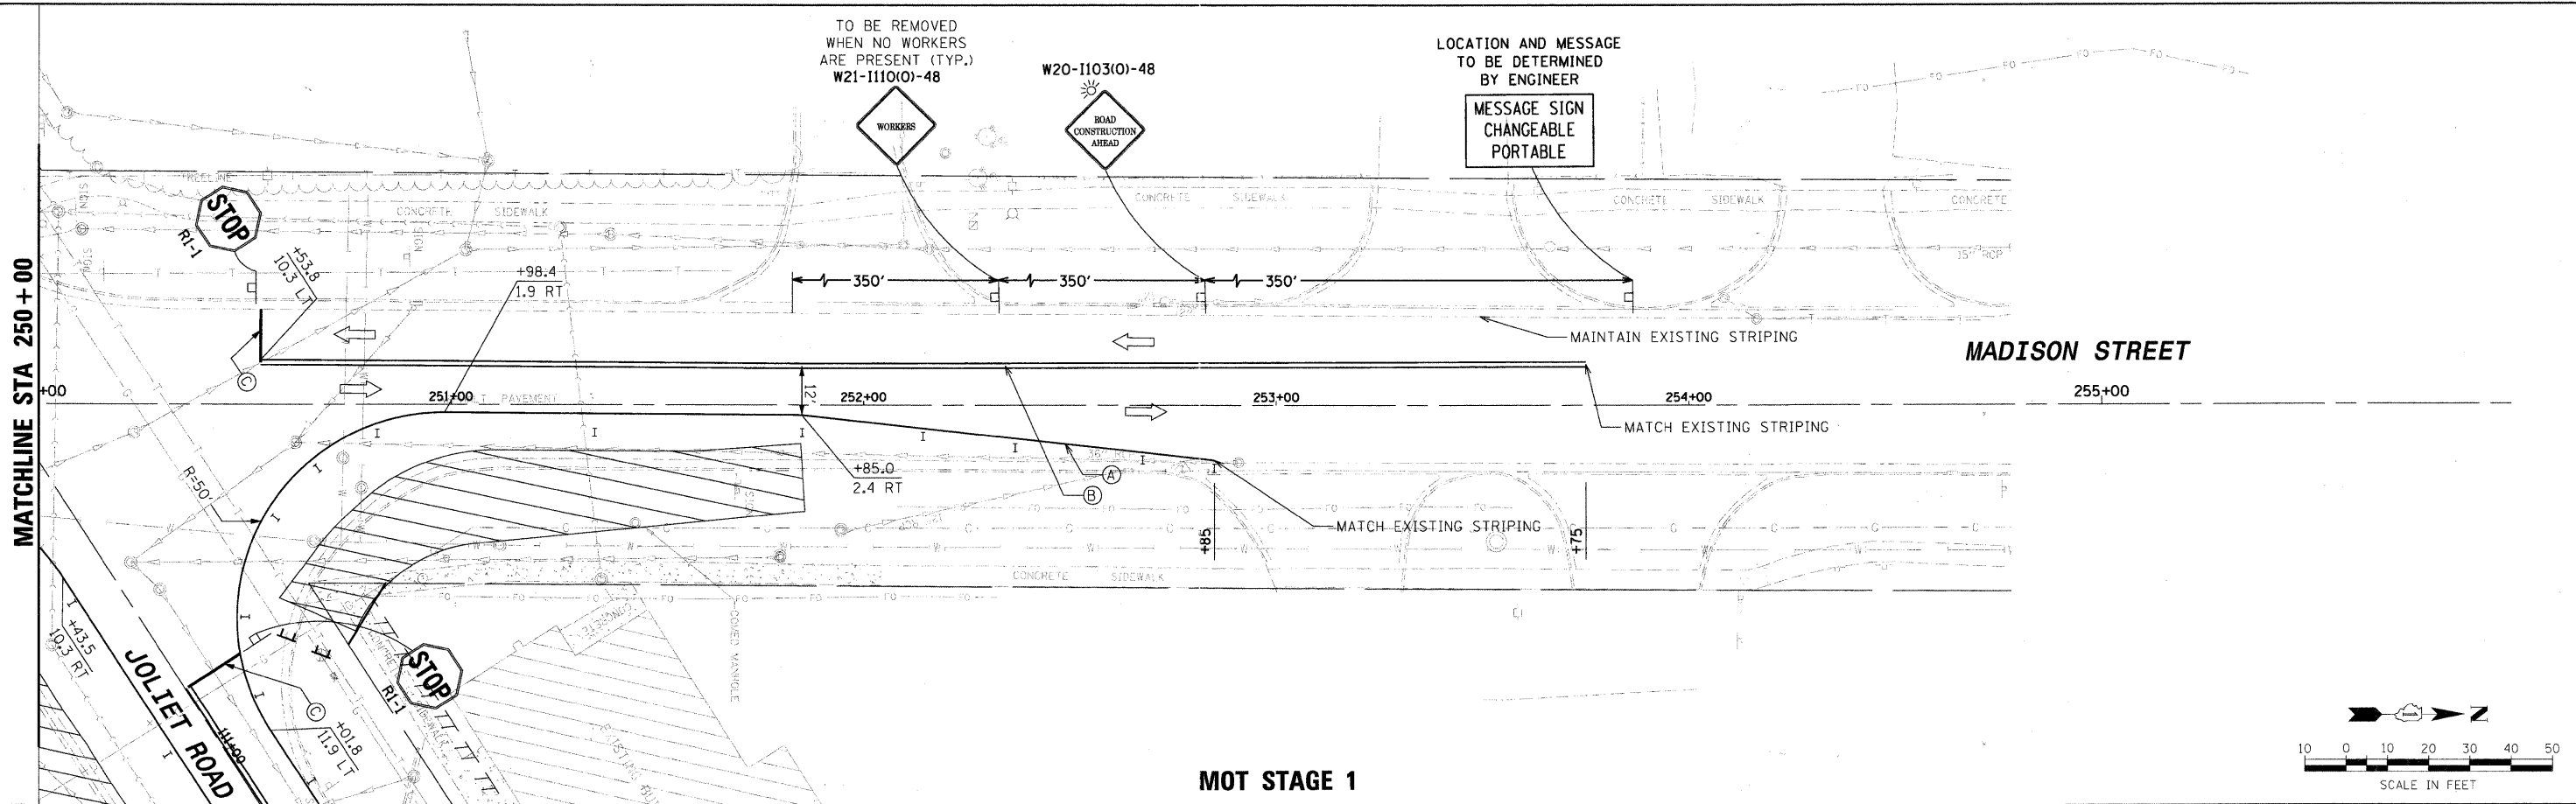

MOT STAGE 1

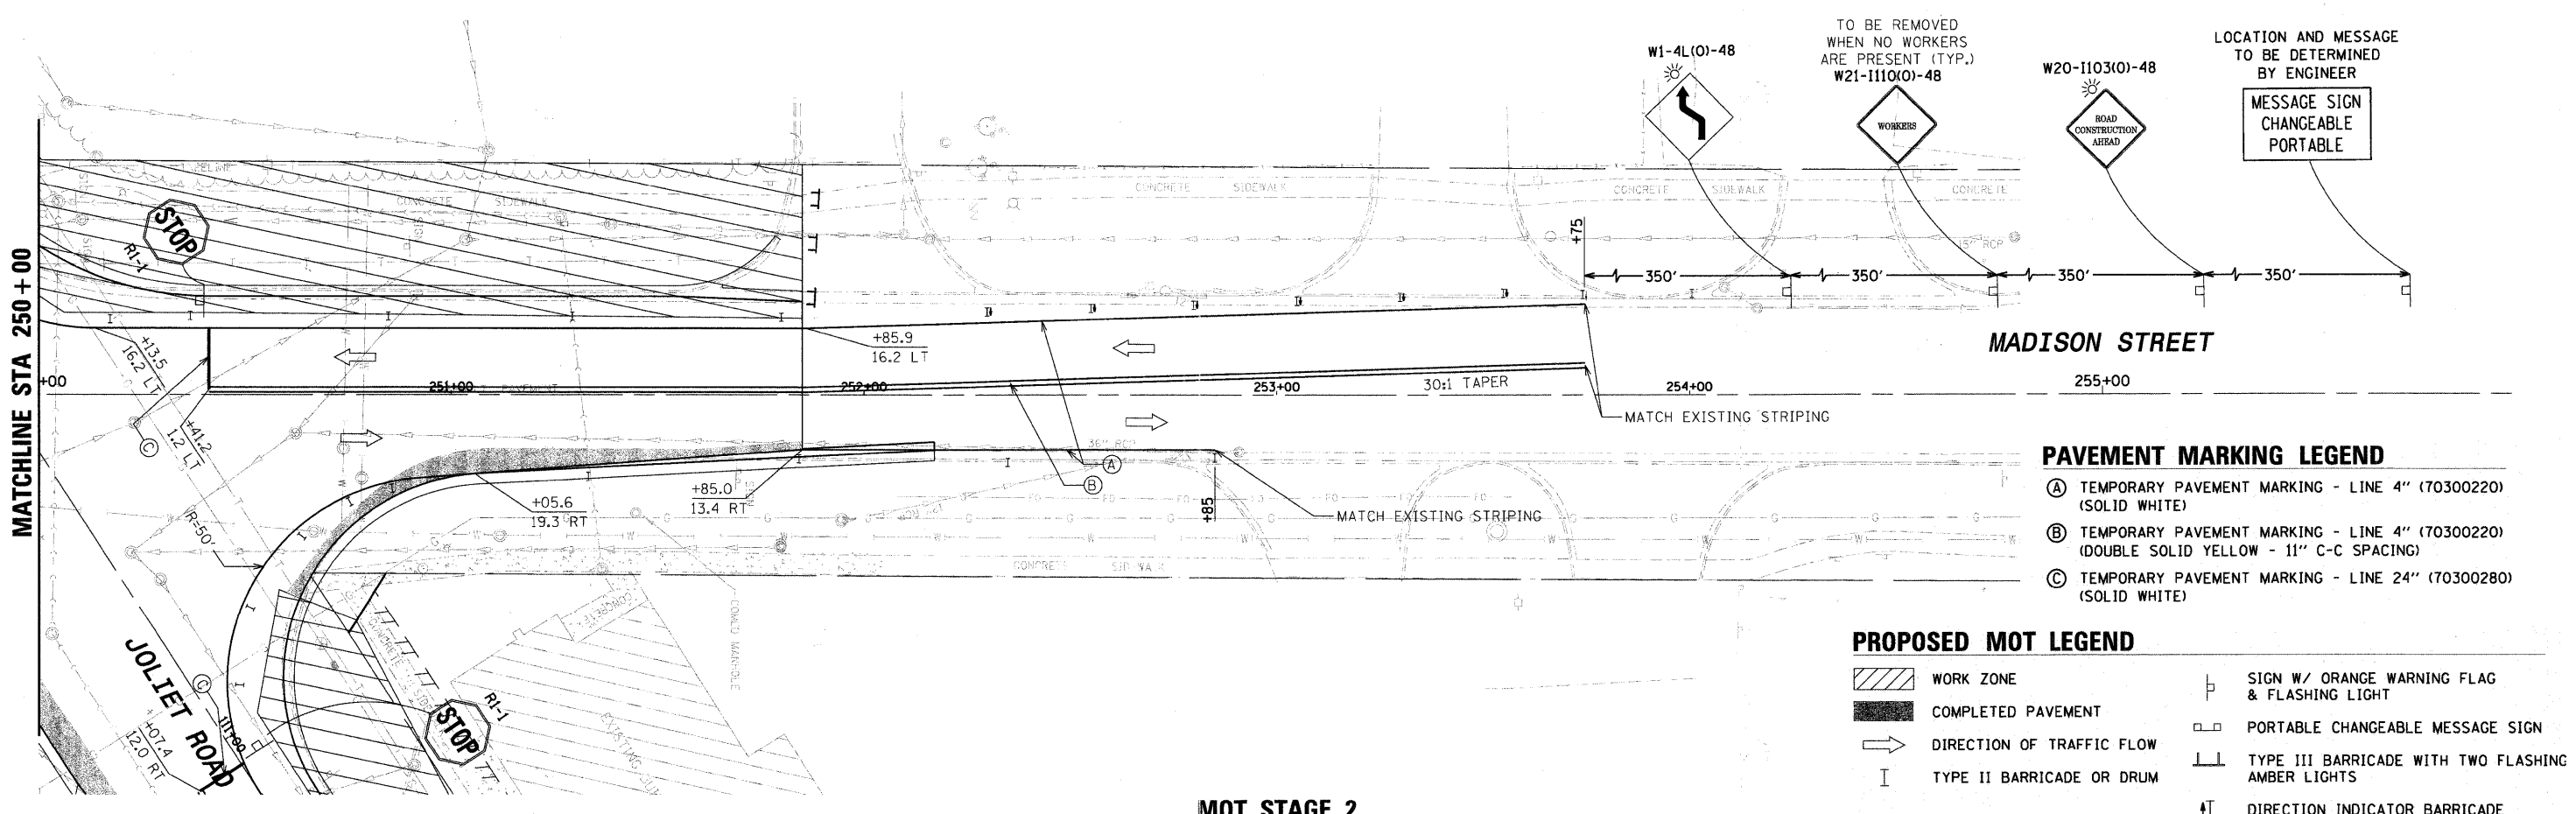

MOT STAGE 2

- PAVEMENT MARKING LEGEND**
- (A) TEMPORARY PAVEMENT MARKING - LINE 4" (70300220) (SOLID WHITE)
 - (B) TEMPORARY PAVEMENT MARKING - LINE 4" (70300220) (DOUBLE SOLID YELLOW - 11" C-C SPACING)
 - (C) TEMPORARY PAVEMENT MARKING - LINE 24" (70300280) (SOLID WHITE)

- PROPOSED MOT LEGEND**
- WORK ZONE
 - COMPLETED PAVEMENT
 - DIRECTION OF TRAFFIC FLOW
 - TYPE II BARRICADE OR DRUM
 - SIGN W/ ORANGE WARNING FLAG & FLASHING LIGHT
 - PORTABLE CHANGEABLE MESSAGE SIGN
 - TYPE III BARRICADE WITH TWO FLASHING AMBER LIGHTS
 - DIRECTION INDICATOR BARRICADE

FILE NAME = 01353887-SHT-MOT-06.DGN

USER NAME = bhenrich	DESIGNED - DW	REVISED -
	DRAWN - DW	REVISED -
PLOT SCALE = #SCALE#	CHECKED - JC	REVISED -
PLOT DATE = 6/22/2011	DATE - 03-28-2011	REVISED -

STATE OF ILLINOIS
DEPARTMENT OF TRANSPORTATION

VILLAGE OF BURR RIDGE JOLIET RD AT MADISON ST
SUGGESTED MAINTENANCE OF TRAFFIC PLANS STAGE 1 & 2

F.A.U. RTE.	SECTION	COUNTY	TOTAL SHEETS	SHEET NO.
2674	06-00034-00-PV	DUPAGE	69	28
CONTRACT NO. 63581				
SCALE:		SHEET NO. 6 OF 6 SHEETS		STA. 250+00.00 TO STA. 256+00.00
FED. ROAD DIST. NO.		ILLINOIS FED. AID PROJECT		