



PLAN	REVISIONS	DATE
NO.	BY	
NO.	BY	
NO.	BY	
NO.	BY	
NO.	BY	
NO.	BY	
NO.	BY	
NO.	BY	
NO.	BY	
NO.	BY	

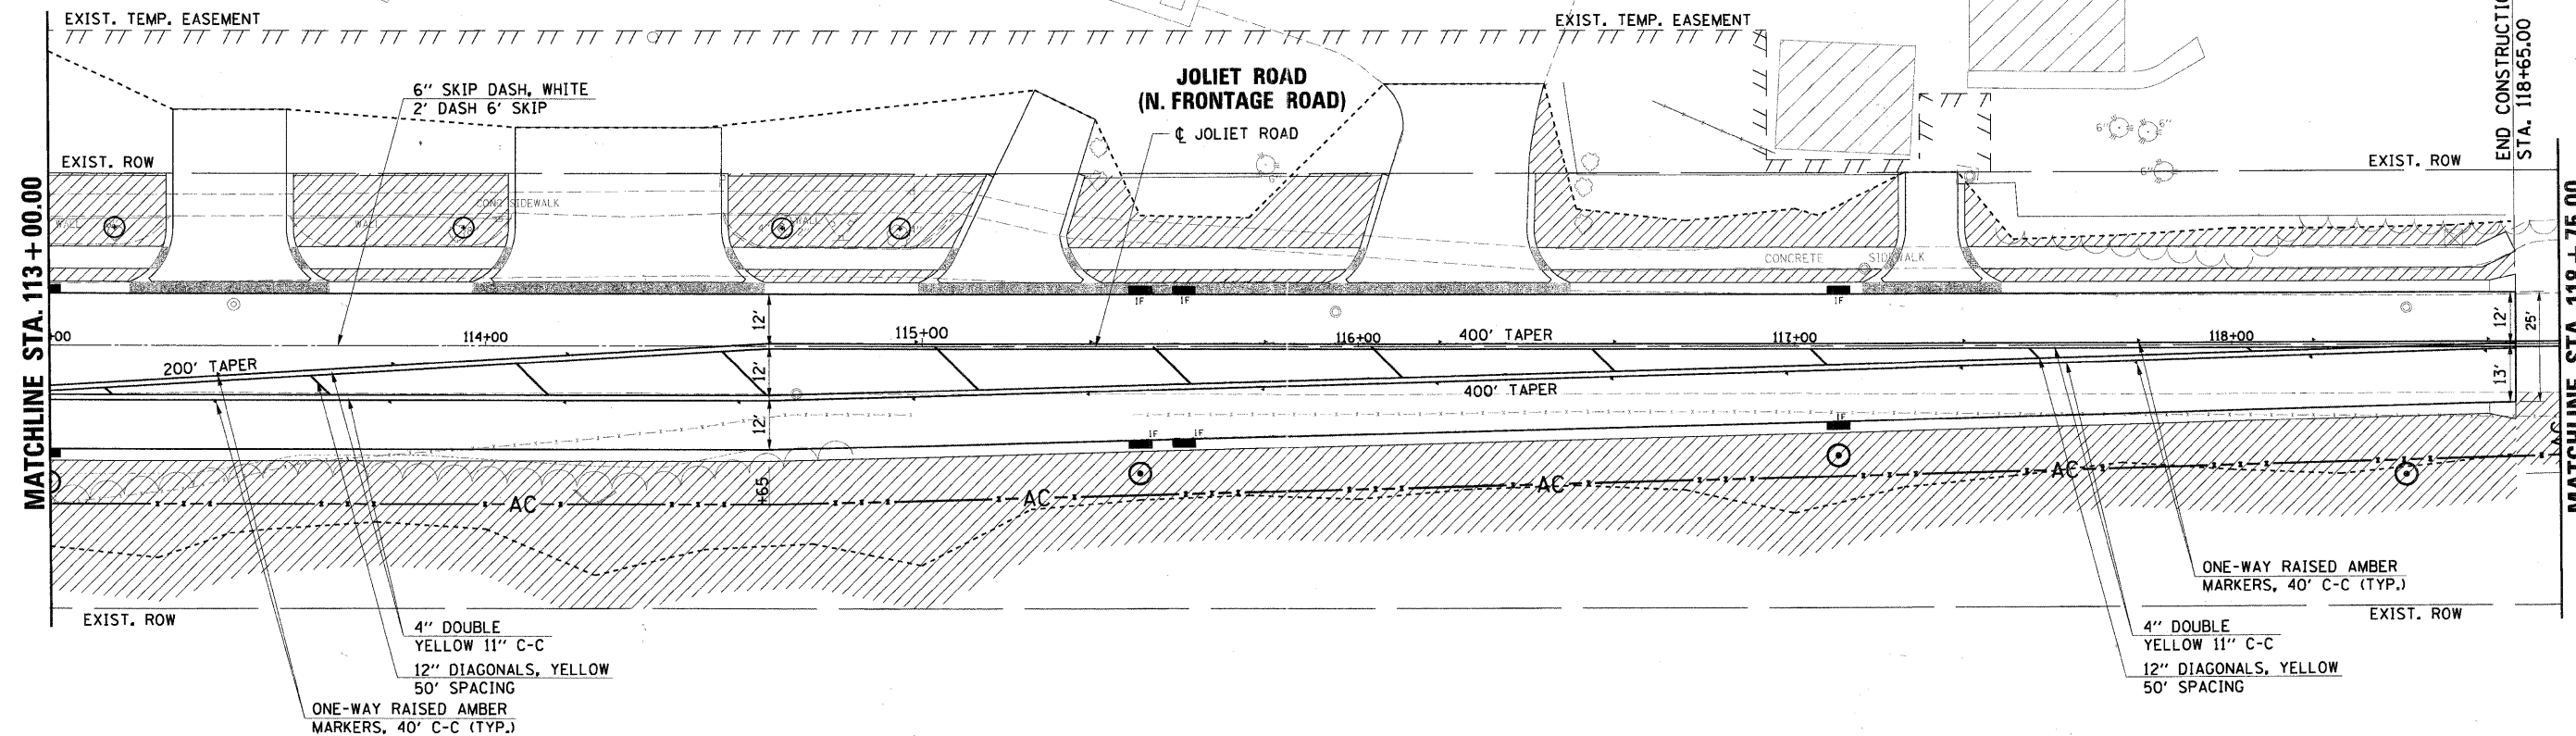

PROFILE	REVISIONS	DATE
NO.	BY	
NO.	BY	
NO.	BY	
NO.	BY	
NO.	BY	
NO.	BY	
NO.	BY	
NO.	BY	
NO.	BY	
NO.	BY	

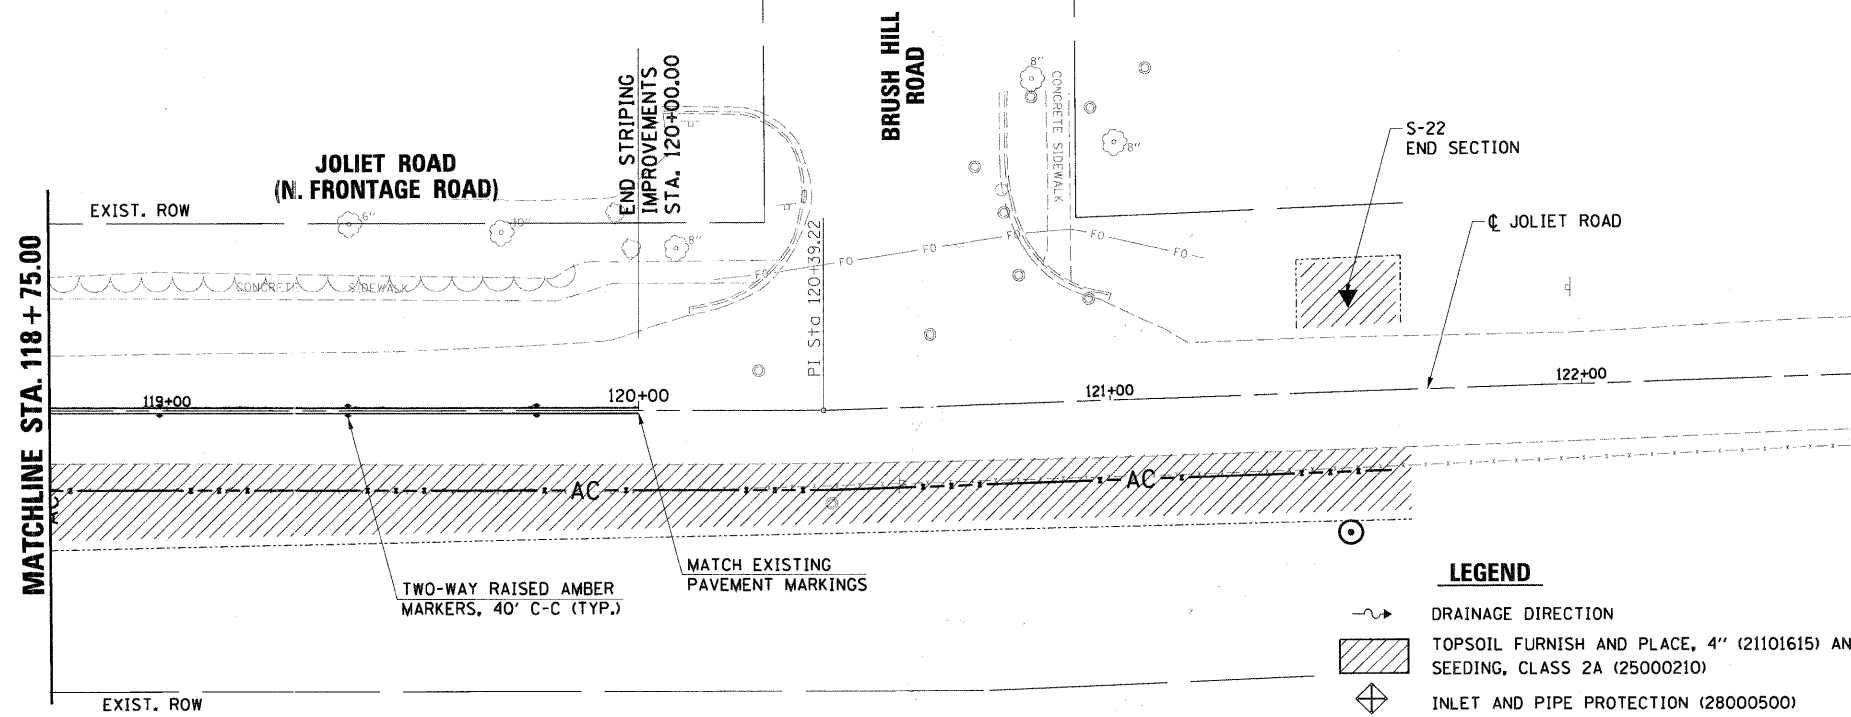

- LEGEND**
- DRAINAGE DIRECTION
  - TOPSOIL FURNISH AND PLACE, 4" (21101615) AND SEEDING, CLASS 2A (25000210)
  - INLET AND PIPE PROTECTION (28000500)
  - INLET FILTERS (28000510)
  - PERIMETER EROSION BARRIER (28000400)
  - LIMITS OF CONSTRUCTION
  - TREE, ACER SACCHARINUM (SILVER MAPLE), CONTAINER GROWN, 5-GALLON

FILE NAME = D1353887-SHT-PMK-02.DGN

USER NAME = malopez  
 PLOT SCALE = \*SCALE\*  
 PLOT DATE = 3/28/2011

DESIGNED - JC  
 DRAWN - BH  
 CHECKED - DW  
 DATE - 03-28-2011

REVISED -  
 REVISED -  
 REVISED -  
 REVISED -

**STATE OF ILLINOIS  
 DEPARTMENT OF TRANSPORTATION**

**VILLAGE OF BURR RIDGE JOLIET RD AT MADISON ST  
 PAVEMENT MARKING, SIGNING AND LANDSCAPING PLANS**

SCALE: NTS SHEET NO. 2 OF 3 SHEETS STA. TO STA.

F.A.U. RTE.	SECTION	COUNTY	TOTAL SHEETS	SHEET NO.
2674	06-00034-00-PV	DUPAGE	69	36
FED. ROAD DIST. NO.			ILLINOIS FED. AID PROJECT	
			CONTRACT NO. 63581	