


FINAL SURVEY	DATE
SURVEYED	BY
NOTE BOOK	
NO.	
AREAS CHECKED	

ORIGINAL SURVEY	DATE
SURVEYED	BY
NOTE BOOK	
NO.	
AREAS CHECKED	

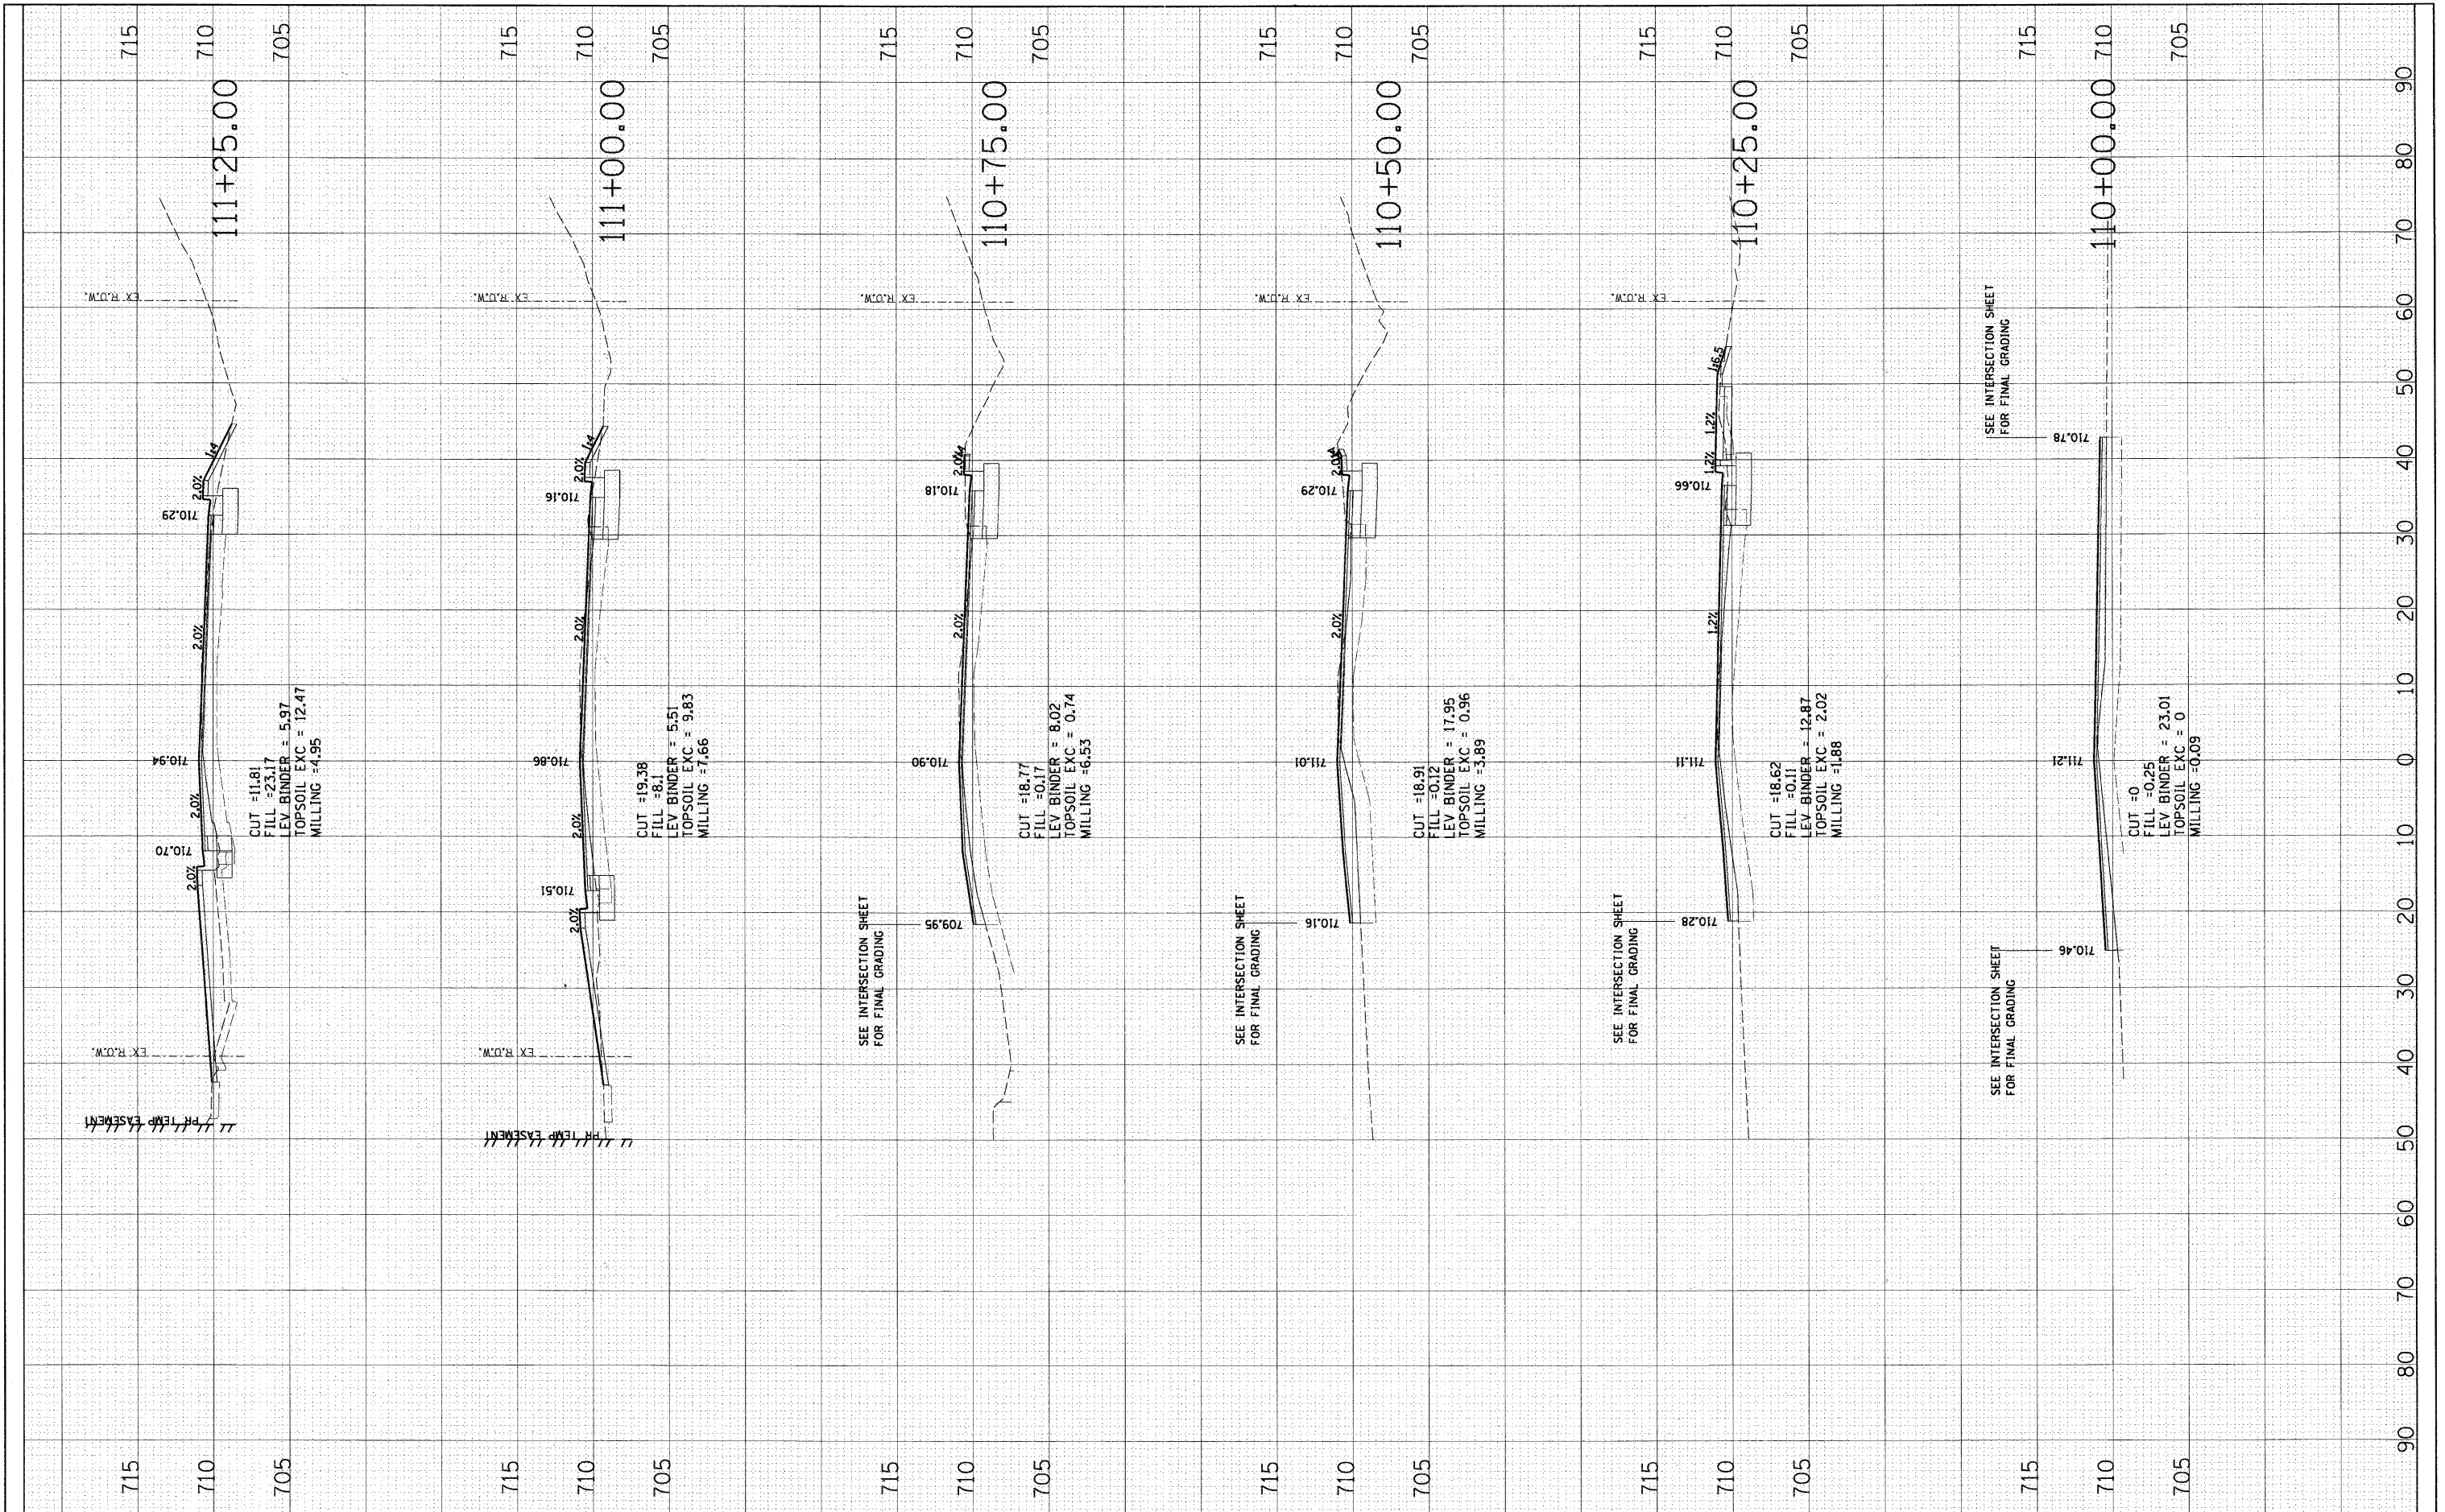

FILE NAME = D876D91-sh1-xa-joliet.E.dgn

USER NAME = maiopez  
DESIGNED JLC  
DRAWN BAH  
CHECKED -  
DATE -

REVISIONS:  
REVISED -  
REVISED -  
REVISED -  
REVISED -

**STATE OF ILLINOIS  
DEPARTMENT OF TRANSPORTATION**

**CROSS SECTIONS  
JOLIET ROAD (EAST)**

SCALE: SHEET NO. OF SHEETS STA. 110+00.00 TO STA. 111+25.00

F.A. RTE.	SECTION	COUNTY	TOTAL SHEETS	SHEET NO.
2674	06-00034-00-PV	DUPAGE	69	57
CONTRACT NO. 63581				
FED. ROAD DIST. NO.		ILLINOIS FED. AID PROJECT		