


FINAL SURVEY	NO.	DATE
SURVEYED		
PLANNED		
REVISIONS		
NOTE BOOK		
AREAS CHECKED		

ORIGINAL SURVEY	NO.	DATE
SURVEYED		
PLANNED		
REVISIONS		
NOTE BOOK		
AREAS CHECKED		

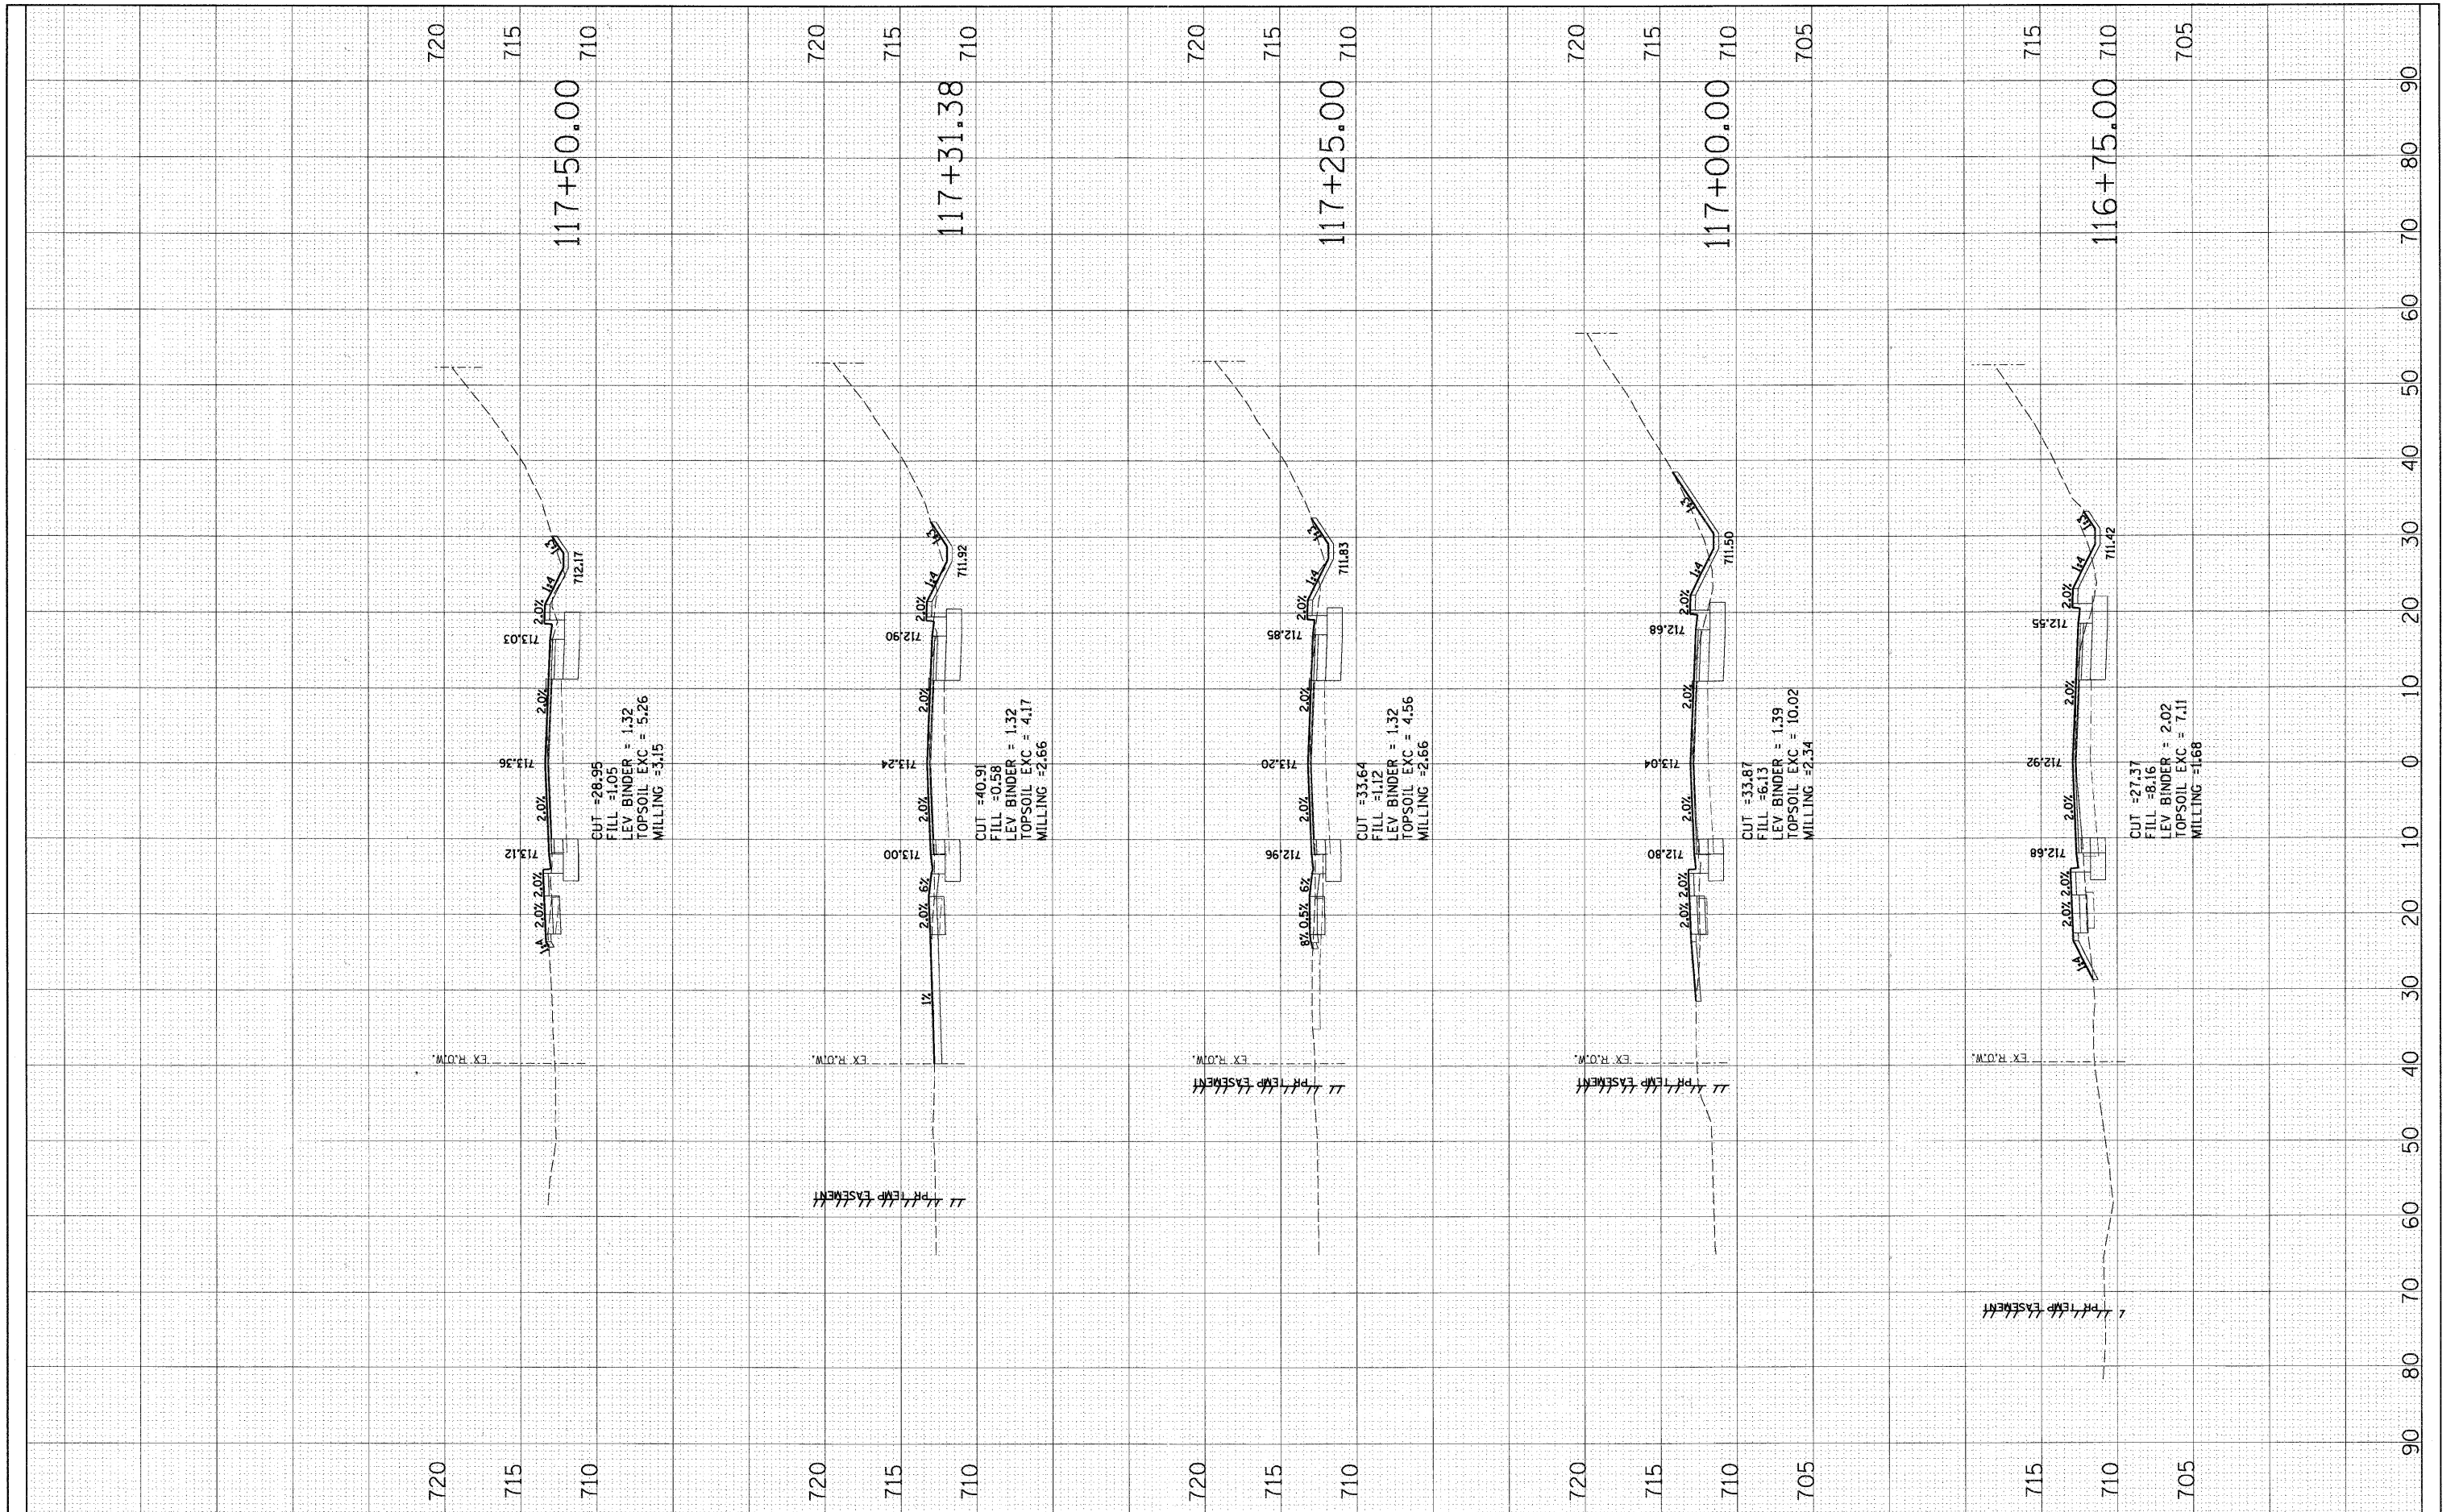

FILE NAME = 0876091-shr-xa-joliet_E.dgn

USER NAME = malepez
 DESIGNED JLC
 DRAWN BAH
 CHECKED -
 DATE -
 PLOT SCALE = *SCALE*
 PLOT DATE = 3/28/2011

REVISIONS:
 REVISED -
 REVISED -
 REVISED -

STATE OF ILLINOIS
 DEPARTMENT OF TRANSPORTATION

CROSS SECTIONS
 JOLIET ROAD (EAST)
 SCALE: SHEET NO. OF SHEETS STA. 116+75.00 TO STA. 117+50.00

F.A. RTE.	SECTION	COUNTY	TOTAL SHEETS	SHEET NO.
2674	06-00034-00-PV	DUPAGE	69	63
CONTRACT NO. 63581				
FED. ROAD DIST. NO. ILLINOIS FED. AID PROJECT				