


FINAL SURVEY	SURVEYED	DATE
NOTE BOOK	PLOTTED	BY
NO.	REPLAT	
	AREAS CHECKED	

ORIGINAL SURVEY	SURVEYED	DATE
NOTE BOOK	PLOTTED	BY
NO.	REPLAT	
	AREAS CHECKED	

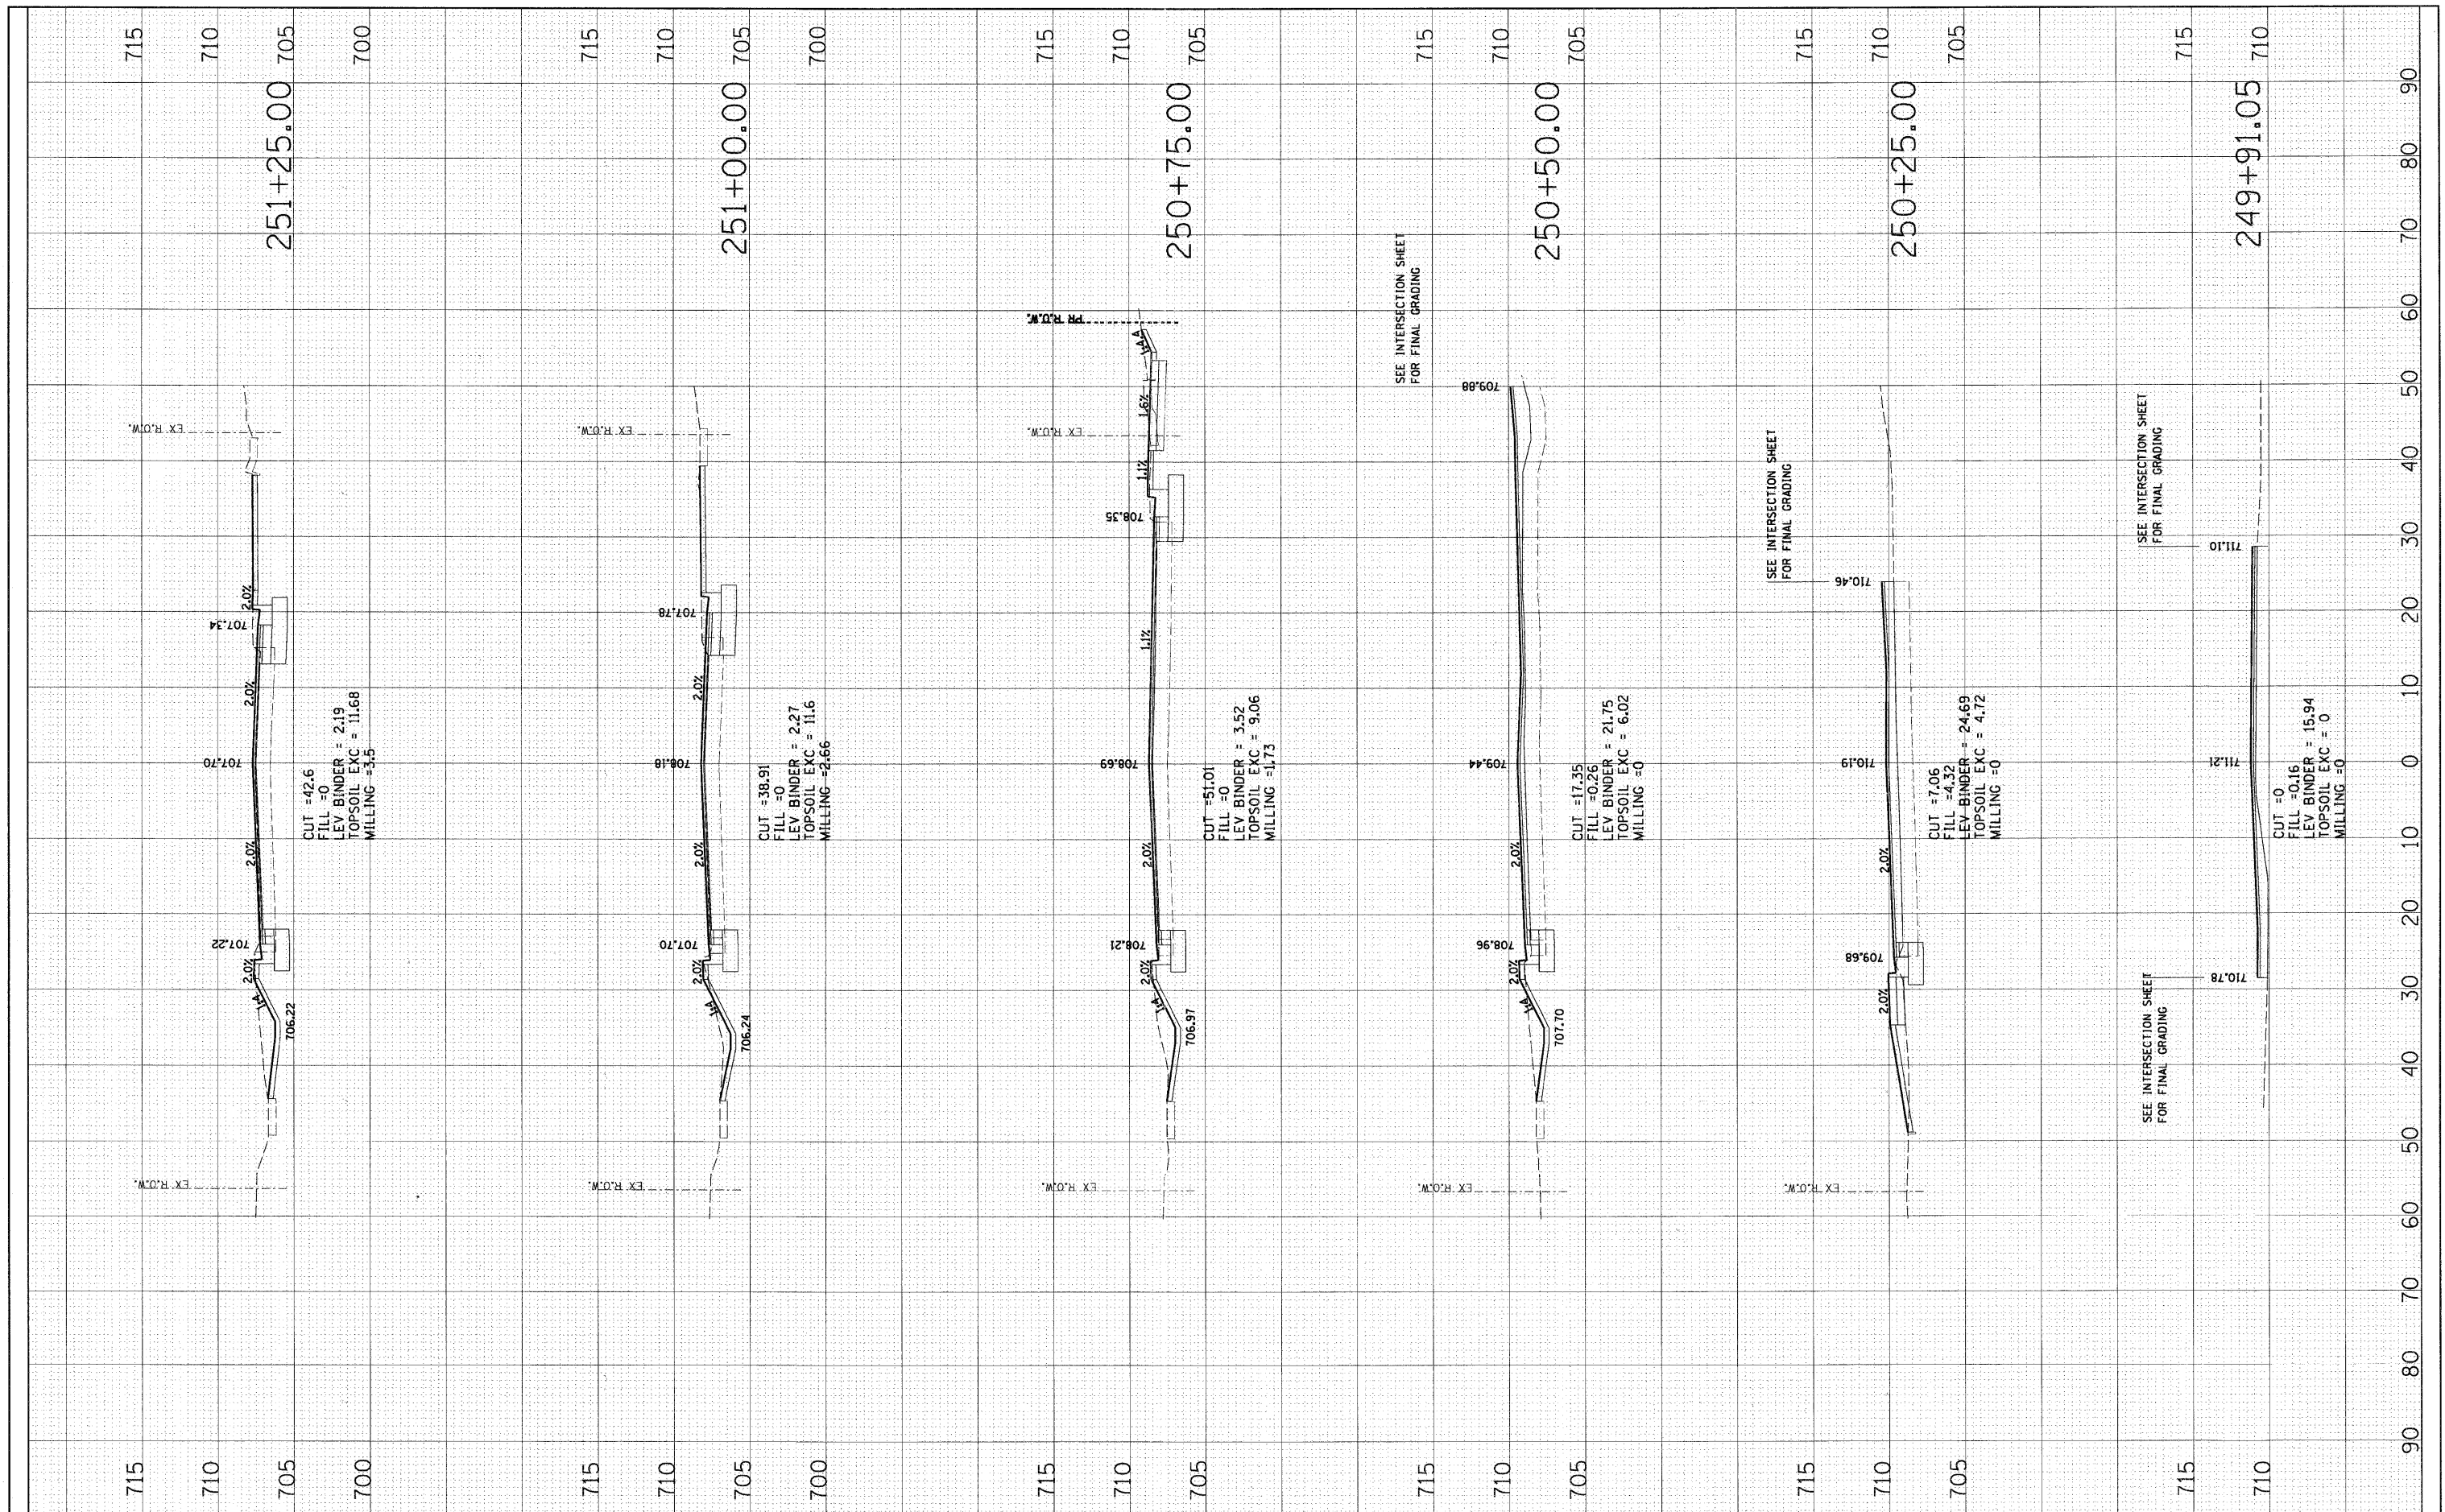

FILE NAME = 0876091-sht-xa-madison.dgn	USER NAME = malopez	DESIGNED JLC	REVISED -	STATE OF ILLINOIS DEPARTMENT OF TRANSPORTATION	CROSS SECTIONS MADISON STREET	F.A. RTE. 2674	SECTION 06-00034-00-PV	COUNTY	TOTAL SHEETS 69	SHEET NO. 68	
PLOT SCALE = *SCALE*	CHECKED -	REVISIED -	SCALE:			SHEET NO. OF SHEETS	STA. 249+91.05 TO STA. 251+25.00	FED. ROAD DIST. NO.	ILLINOIS	FED. AID PROJECT	CONTRACT NO. 63581
PLOT DATE = 3/28/2011	DATE -	REVISIED -									