



MATCHLINE STA. 15+00

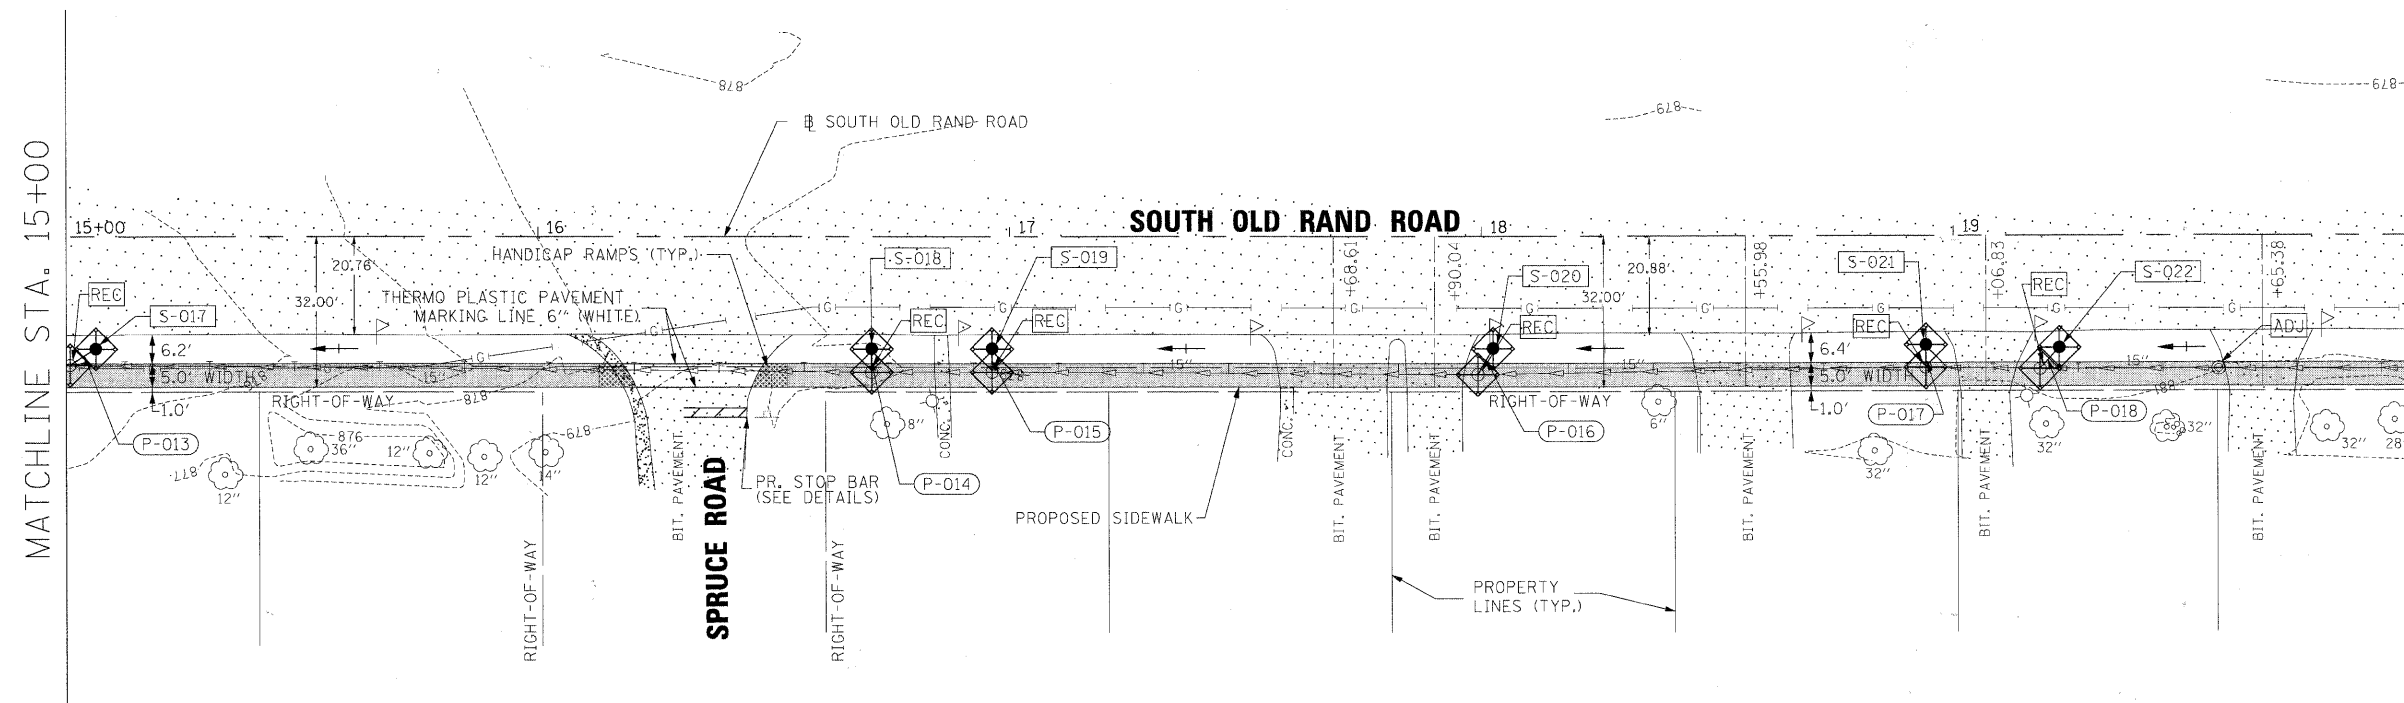

MATCHLINE STA. 20+00

LEGEND	
PROPOSED ELEMENTS	
	CATCH BASIN
	STORM SEWER
	CATCH BASINS TO BE ADJUSTED WITH NEW TYPE 1 FRAME, CLOSED LID
	CATCH BASINS TO BE RECONSTRUCTED WITH NEW TYPE 1 FRAME, CLOSED LID
	HANDICAP RAMP
	SIDEWALK
	PERIMETER EROSION BARRIER
	INLET AND PIPE PROTECTION

FILE NAME =	DESIGNED LSM	REVISED -
USER NAME = TRICE	DRAWN AO	REVISED -
PLOT DATE = 03/28/2011	CHECKED OIU	REVISED -
	DATE 03/28/2011	REVISED -

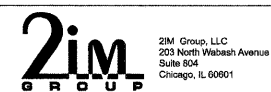

STATE OF ILLINOIS
DEPARTMENT OF TRANSPORTATION

VILLAGE OF LAKE ZURICH
SIDEWALK PLAN - SOUTH OLD RAND ROAD

SCALE: SHEET NO. 1 OF 4 SHEETS STA. 10+00 TO STA. 20+00

F.A.U. RTE. 3504	SECTION 09-00071-00-SW	COUNTY LAKE	TOTAL SHEETS 27	SHEET NO. 13
CONTRACT NO. 63589			ILLINOIS FED. AID PROJECT	