



PLAN	SURVEYED	DATE
	ALIGNED	
	NOTED	
	CADD FILE NAME	
	NO.	

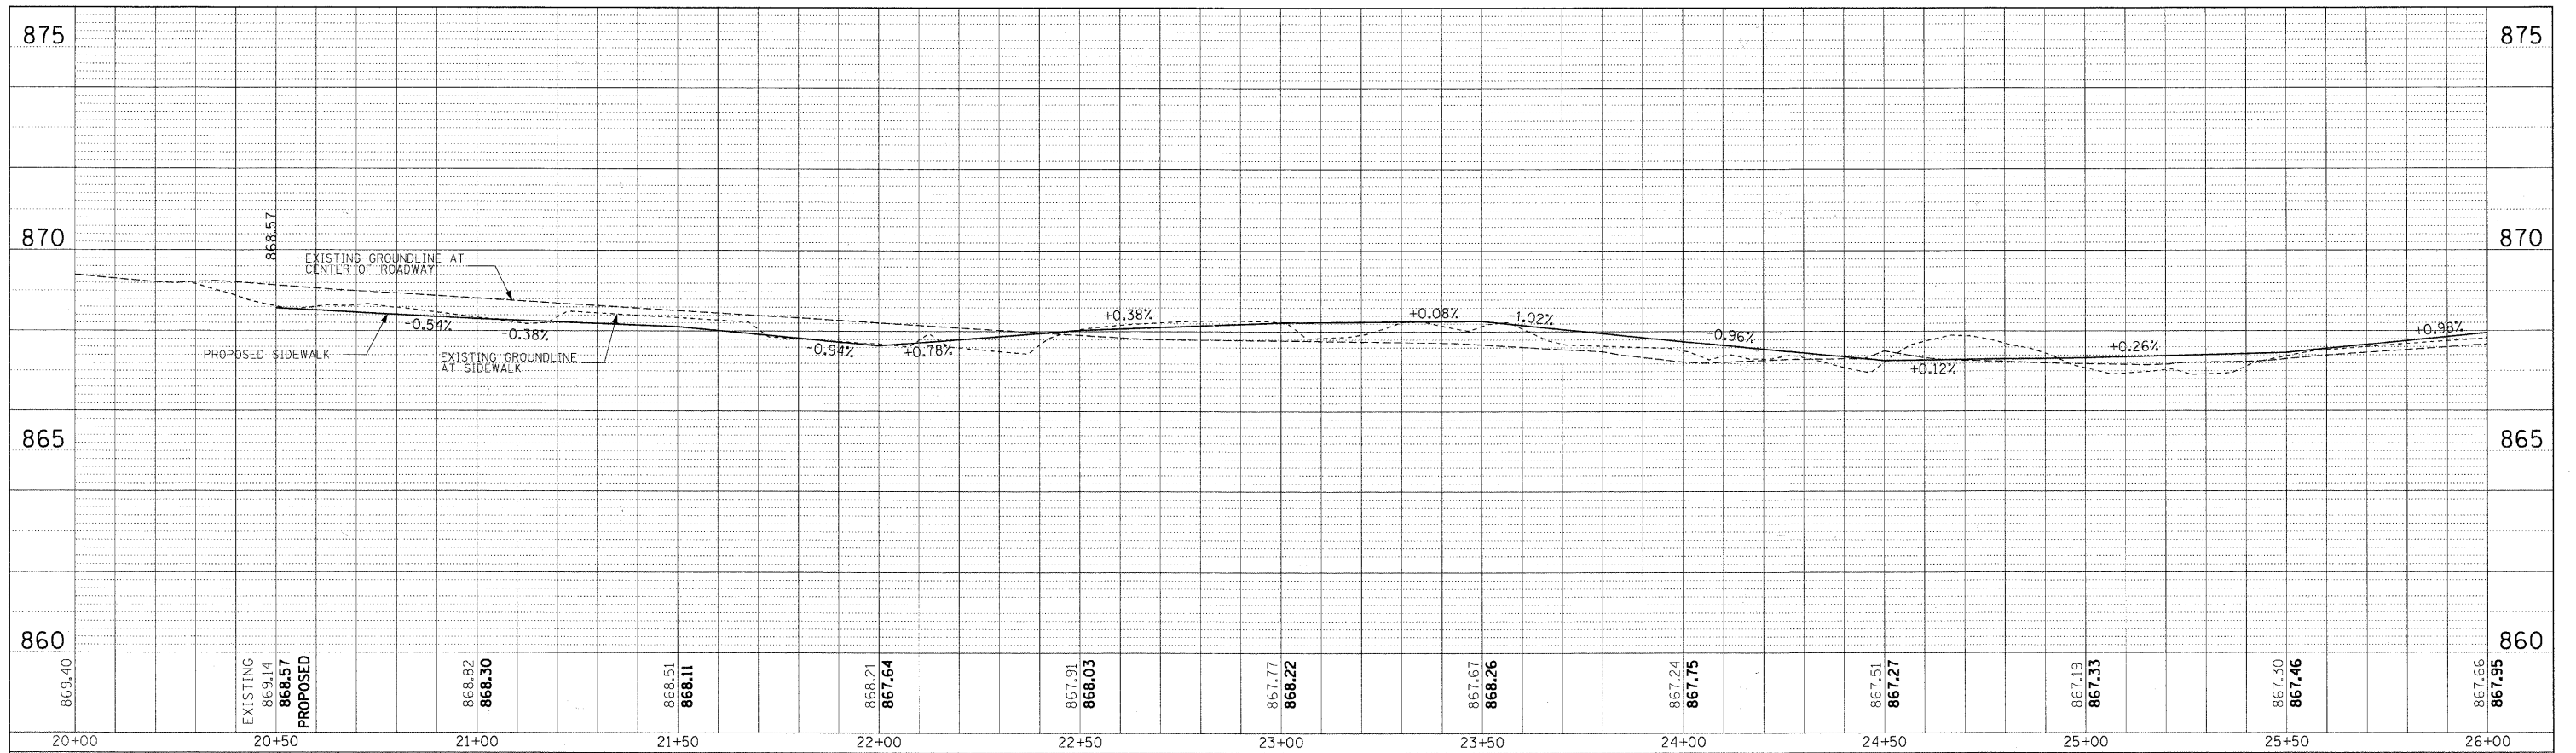

PROFILE	DESIGNED	DATE
	GRADES CHECKED	
	STRUCTURE NOTATIONS	
	NO.	

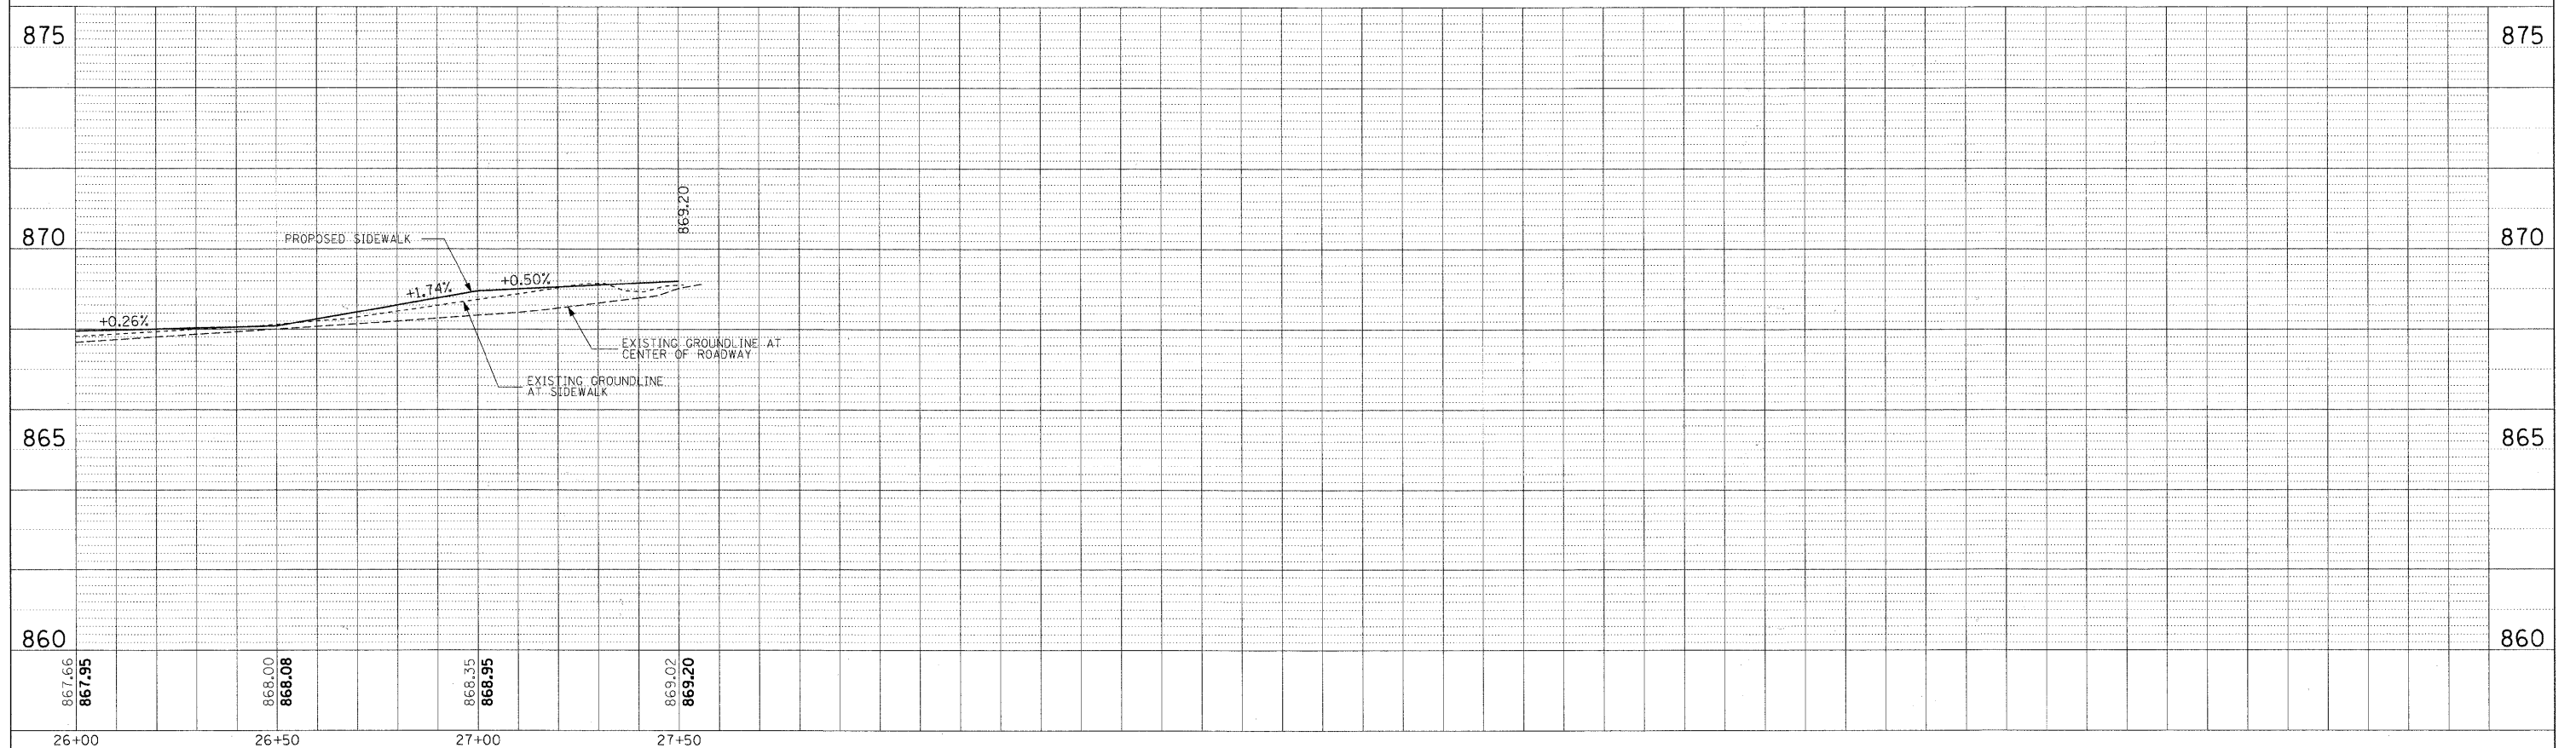

FILE NAME =	DESIGNED <i>LSM</i>	REVISED -
	DRAWN <i>AO</i>	REVISED -
USER NAME = TRICE	CHECKED <i>OIU</i>	REVISED -
PLOT DATE = 03/28/2011	DATE <i>03/28/2011</i>	REVISED -



STATE OF ILLINOIS
DEPARTMENT OF TRANSPORTATION

VILLAGE OF LAKE ZURICH
SURREYSE SIDEWALK PROFILE

SCALE: 1:20H 1:2V SHEET NO. 3 OF 3 SHEETS STA. 20+00 TO STA. 27+50

F.A.U. RTE. 3504	SECTION 09-00071-00-SW	COUNTY LAKE	TOTAL SHEETS 27	SHEET NO. 19
CONTRACT NO. 63589			ILLINOIS FED. AID PROJECT	