



RETAINING WALL
NOT TO SCALE

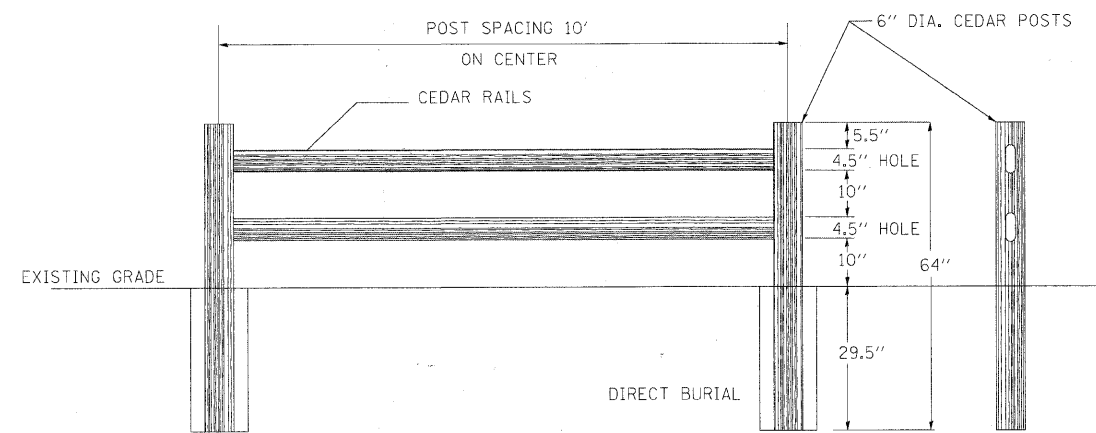


SPLIT-RAIL FENCE DETAIL
NOT TO SCALE

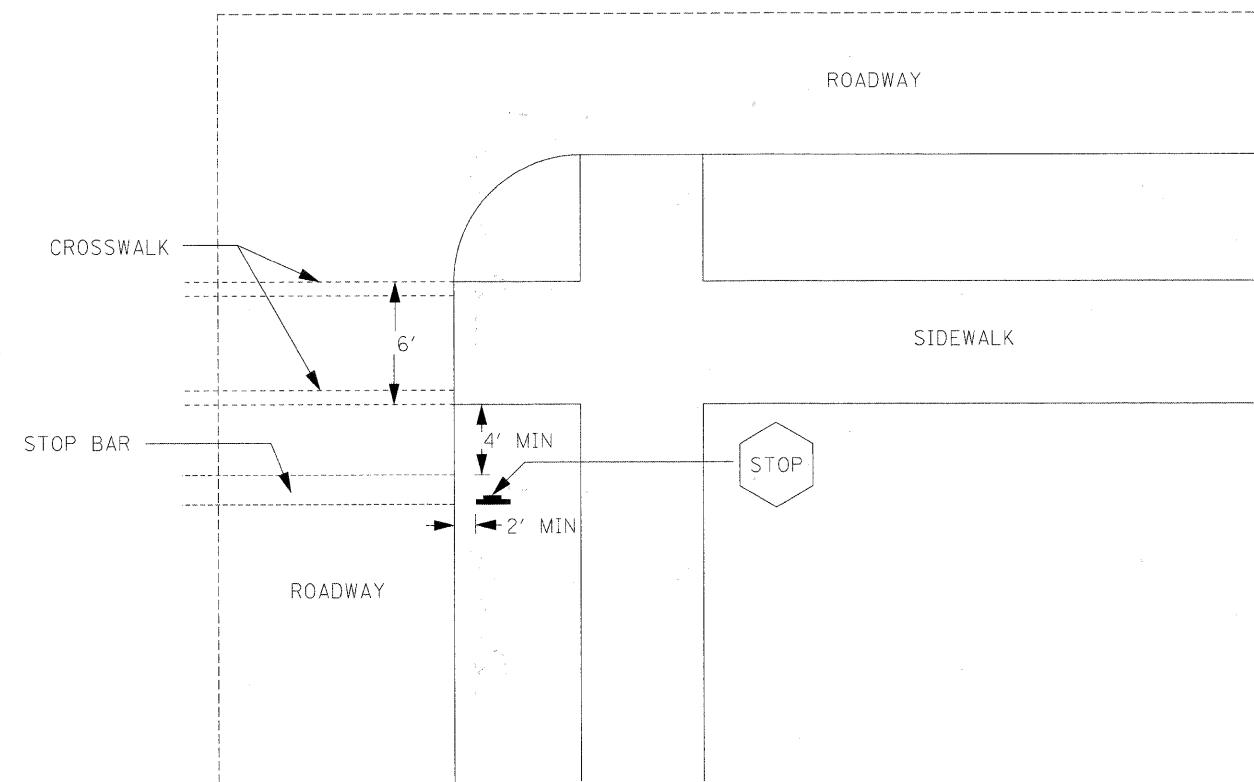

STOP BAR DETAIL
NOT TO SCALE

FILE NAME =	DESIGNED LSM	REVISED -
	DRAWN AO	REVISED -
USER NAME = TRICE	CHECKED OIU	REVISED -
PLOT DATE = 03/28/2011	DATE 03/28/2011	REVISED -

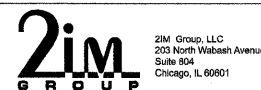

STATE OF ILLINOIS
DEPARTMENT OF TRANSPORTATION

VILLAGE OF LAKE ZURICH
RETAINING WALL & FENCE DETAILS

SCALE: NTS SHEET NO. 1 OF 1 SHEETS STA. TO STA.

F.A.U. RTE.	SECTION	COUNTY	TOTAL SHEETS	SHEET NO.
3504	09-00071-00-SW	LAKE	27	20
				CONTRACT NO. 63589
ILLINOIS FED. AID PROJECT				