



EXISTING TYPICAL SECTION STA 0+27 TO STA 5+50

SCALE 1"=5' H&V

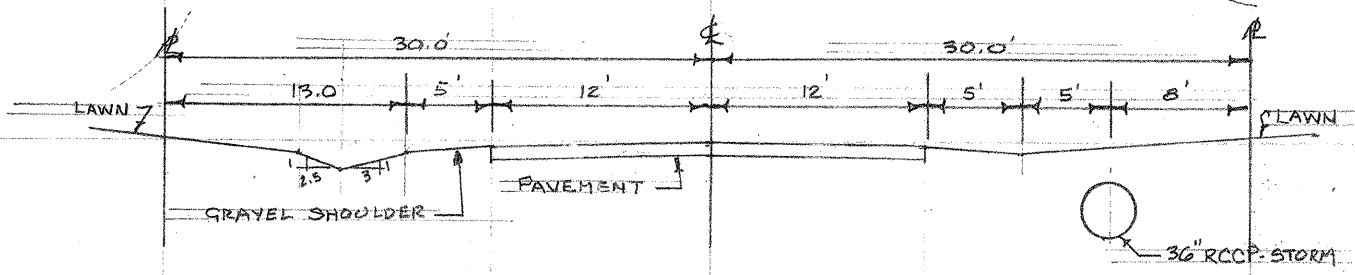


EXISTING TYPICAL SECTION STA 5+50 TO STA 8+00

SCALE 1"=5' H&V

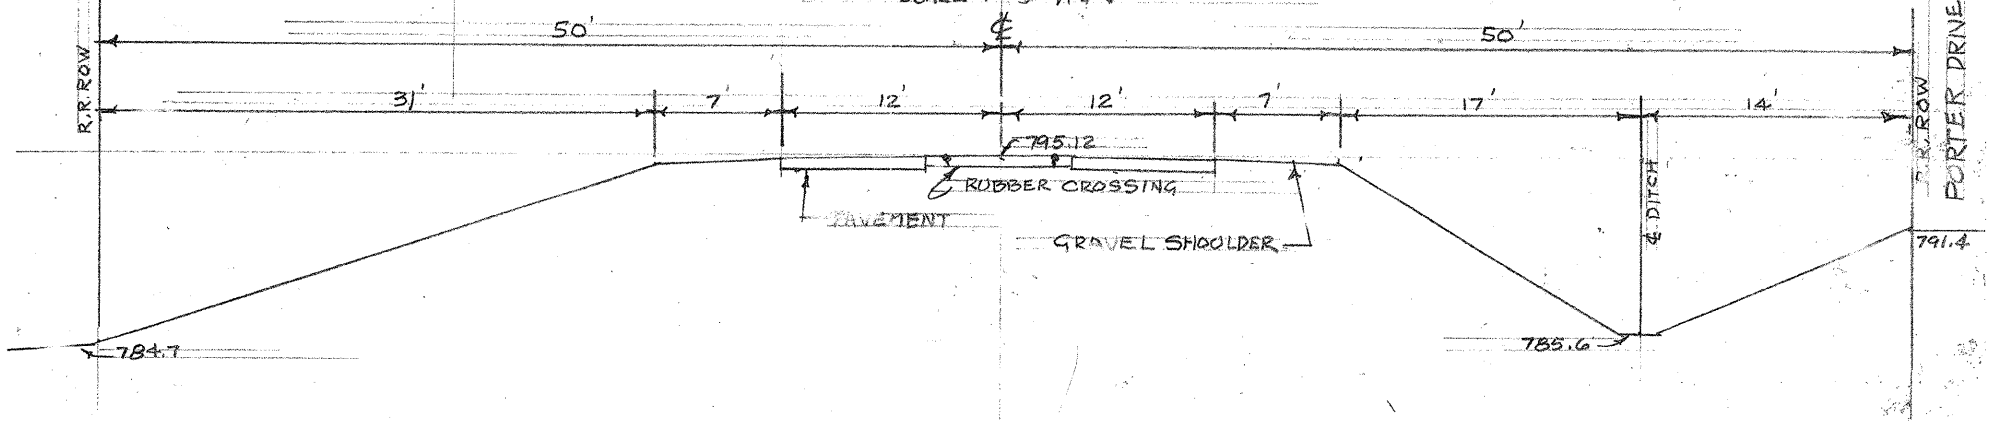

EXISTING SECTION AT STA 9+94. CENTERLINE RAILROAD INTERSECTION

SCALE 1"=5' H&V

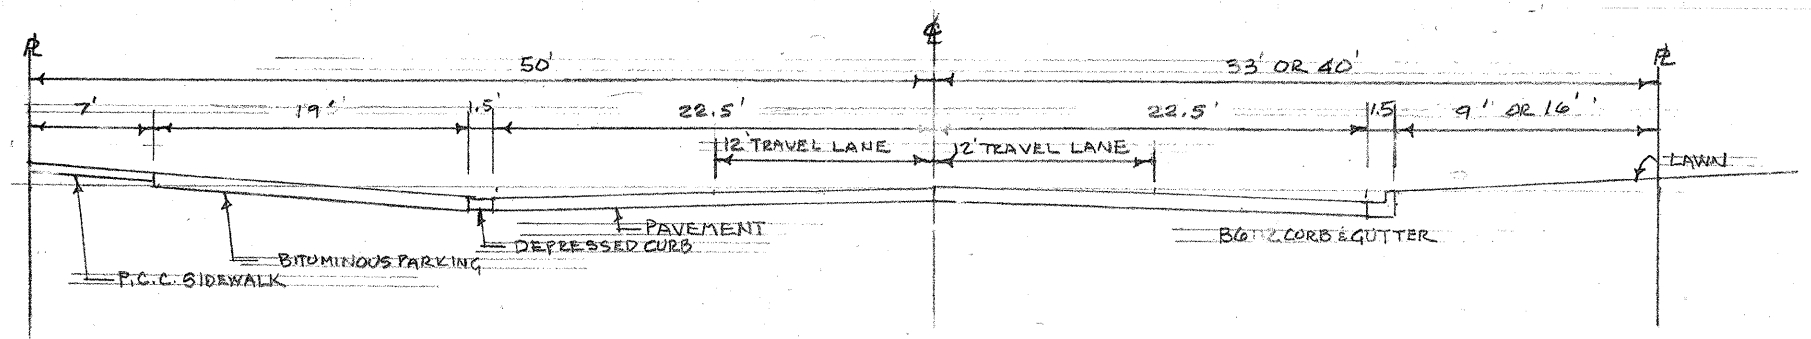

EXISTING TYPICAL SECTION STA 14+13 TO STA 28+13

SCALE 1"=5' H&V