


+1-16

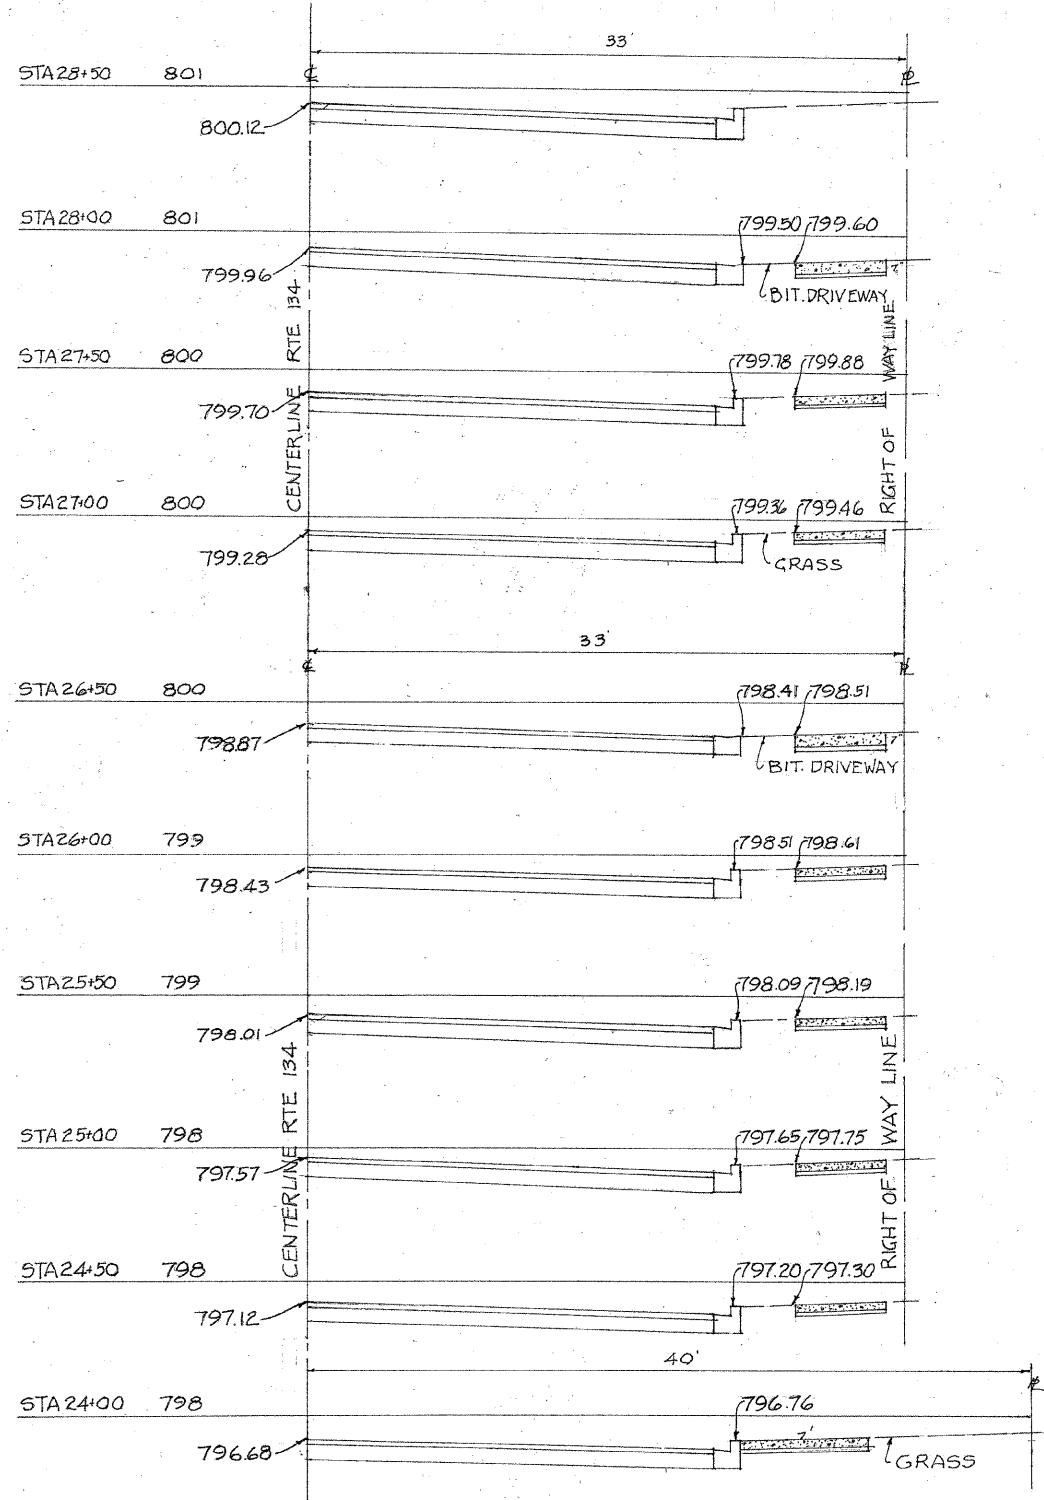

DESIGNED	REVISED
DRAWN	REVISED
CHECKED	REVISED
DATE	REVISED

**STATE OF ILLINOIS  
DEPARTMENT OF TRANSPORTATION**

**CROSS-SECTIONS**

SCALE 1" = 5' H & V

SHEET NO. 15 OF 16 SHEETS

STA. 24+00 TO STA. 28+50

F.A.U. NO. 0188	SECTION 10-00032-00-SW	COUNTY LAKE	TOTAL SHEETS 15	SHEET NO. 15
ILLINOIS			CONTRACT NO. 63599	
FED. AID PROJECT				