



**NORTHWEST WING WALL REPAIRS**  
(Inside Face)

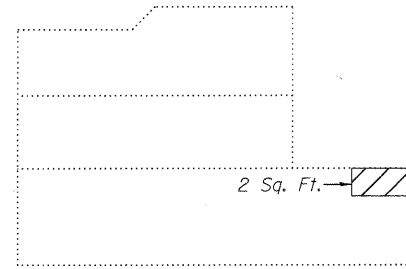


**NORTHWEST WING WALL REPAIRS**  
(Outside Face)

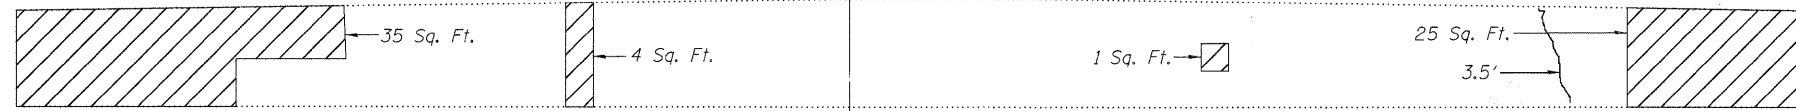


**NORTH ABUTMENT REPAIRS**  
(Looking North)

**NORTHEAST WING WALL REPAIRS**  
(Inside Face)

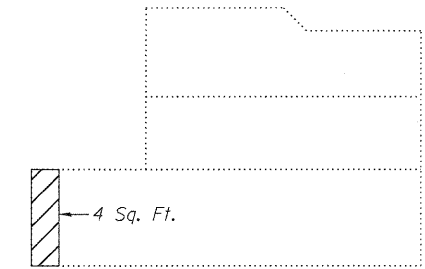


**NORTHEAST WING WALL REPAIRS**  
(Outside Face)

**SOUTHEAST WING WALL REPAIRS**  
(Inside Face)

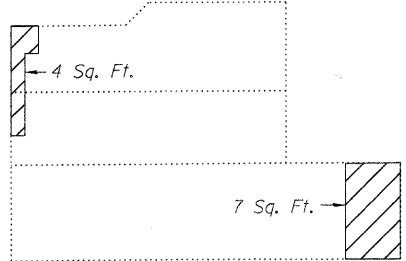


**SOUTHEAST WING WALL REPAIRS**  
(Outside Face)

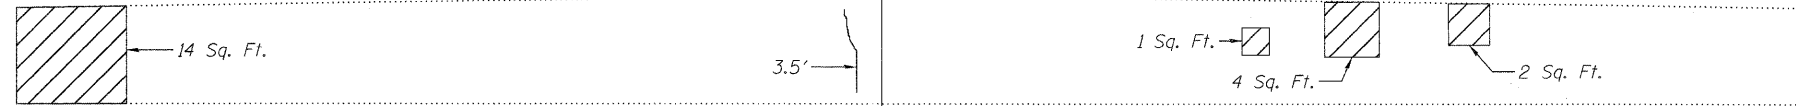

**SOUTH ABUTMENT REPAIRS**  
(Looking South)

**SOUTHWEST WING WALL REPAIRS**  
(Inside Face)

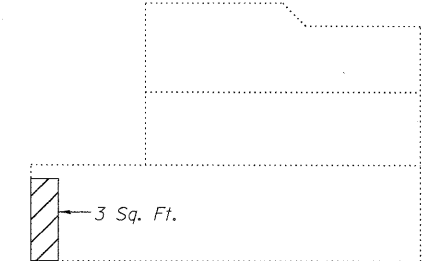

**SOUTHWEST WING WALL REPAIRS**  
(Outside Face)

Structural Repair of Concrete  
(Depth Equal to or Less than 5")

Epoxy Crack Injection

**BILL OF MATERIAL**

Structural Repair of Concrete (Depth Equal to or Less than 5")	Sq. Ft.	114
Epoxy Crack Injection	Foot	7

**ABUTMENT REPAIRS**  
**STRUCTURE NO. 022-6930**



V3 Companies of Illinois Ltd.  
7325 Janes Avenue  
Woodridge, IL 60517  
630.724.9200 phone  
630.724.9202 fax  
www.v3co.com

SHEET NO. 19 29 SHEETS	F.A.U. RTE.	SECTION	COUNTY	TOTAL SHEETS	SHEET NO.
	2651	07-00083-00-BR	DUPAGE	50	33
			CONTRACT NO. 63601		
FED. ROAD DIST. NO. -		ILLINOIS FED. AID PROJECT			