


PLAN	SURVEYED	BY	DATE
	ALIGNED		
	CHECKED		
	NO. OF WAY CHECKED		
	NO. OF WAY CHECKED		
	NO. OF WAY CHECKED		
	NO. OF WAY CHECKED		

PROFILE	SURVEYED	BY	DATE
	GRADES CHECKED		
	BLM. NOTED		
	STRUCTURE NOTATIONS CHECKED		
	NO.		

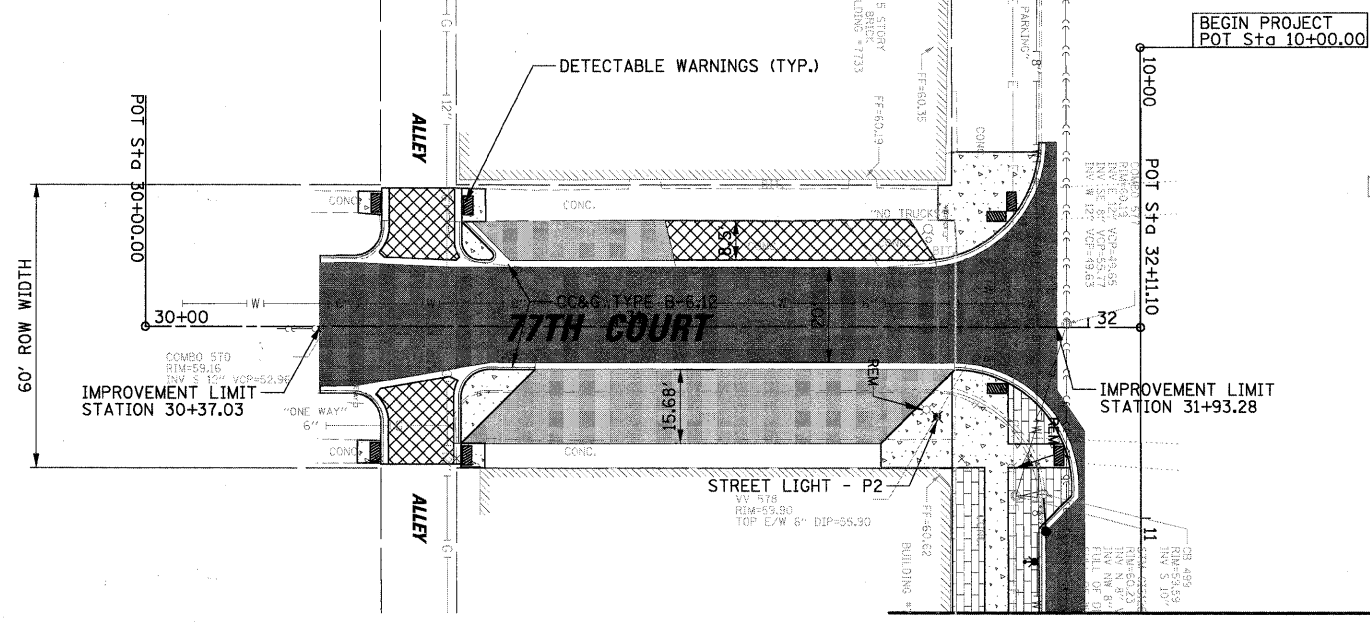


**LEGEND**

	COLORED PCC SIDEWALK, 5 INCH, SPECIAL
	PCC SIDEWALK, 5"
	CONCRETE DRIVEWAY/ALLEY ENTRANCE
	HMA RESURFACING
	HMA DRIVEWAY
	DETECTABLE WARNINGS

NOTE:  
THE ENVIRONMENTAL FIRM IS REQUIRED TO CONTINUOUSLY MONITOR FOR WORKER PROTECTION AND SOIL CONTAMINATION AT SEVERAL AREAS. SEE SPECIAL PROVISION AND SUPPLEMENTAL SPECIFICATIONS FOR DETAILS.

SEE BELMONT RPP SHEET 07

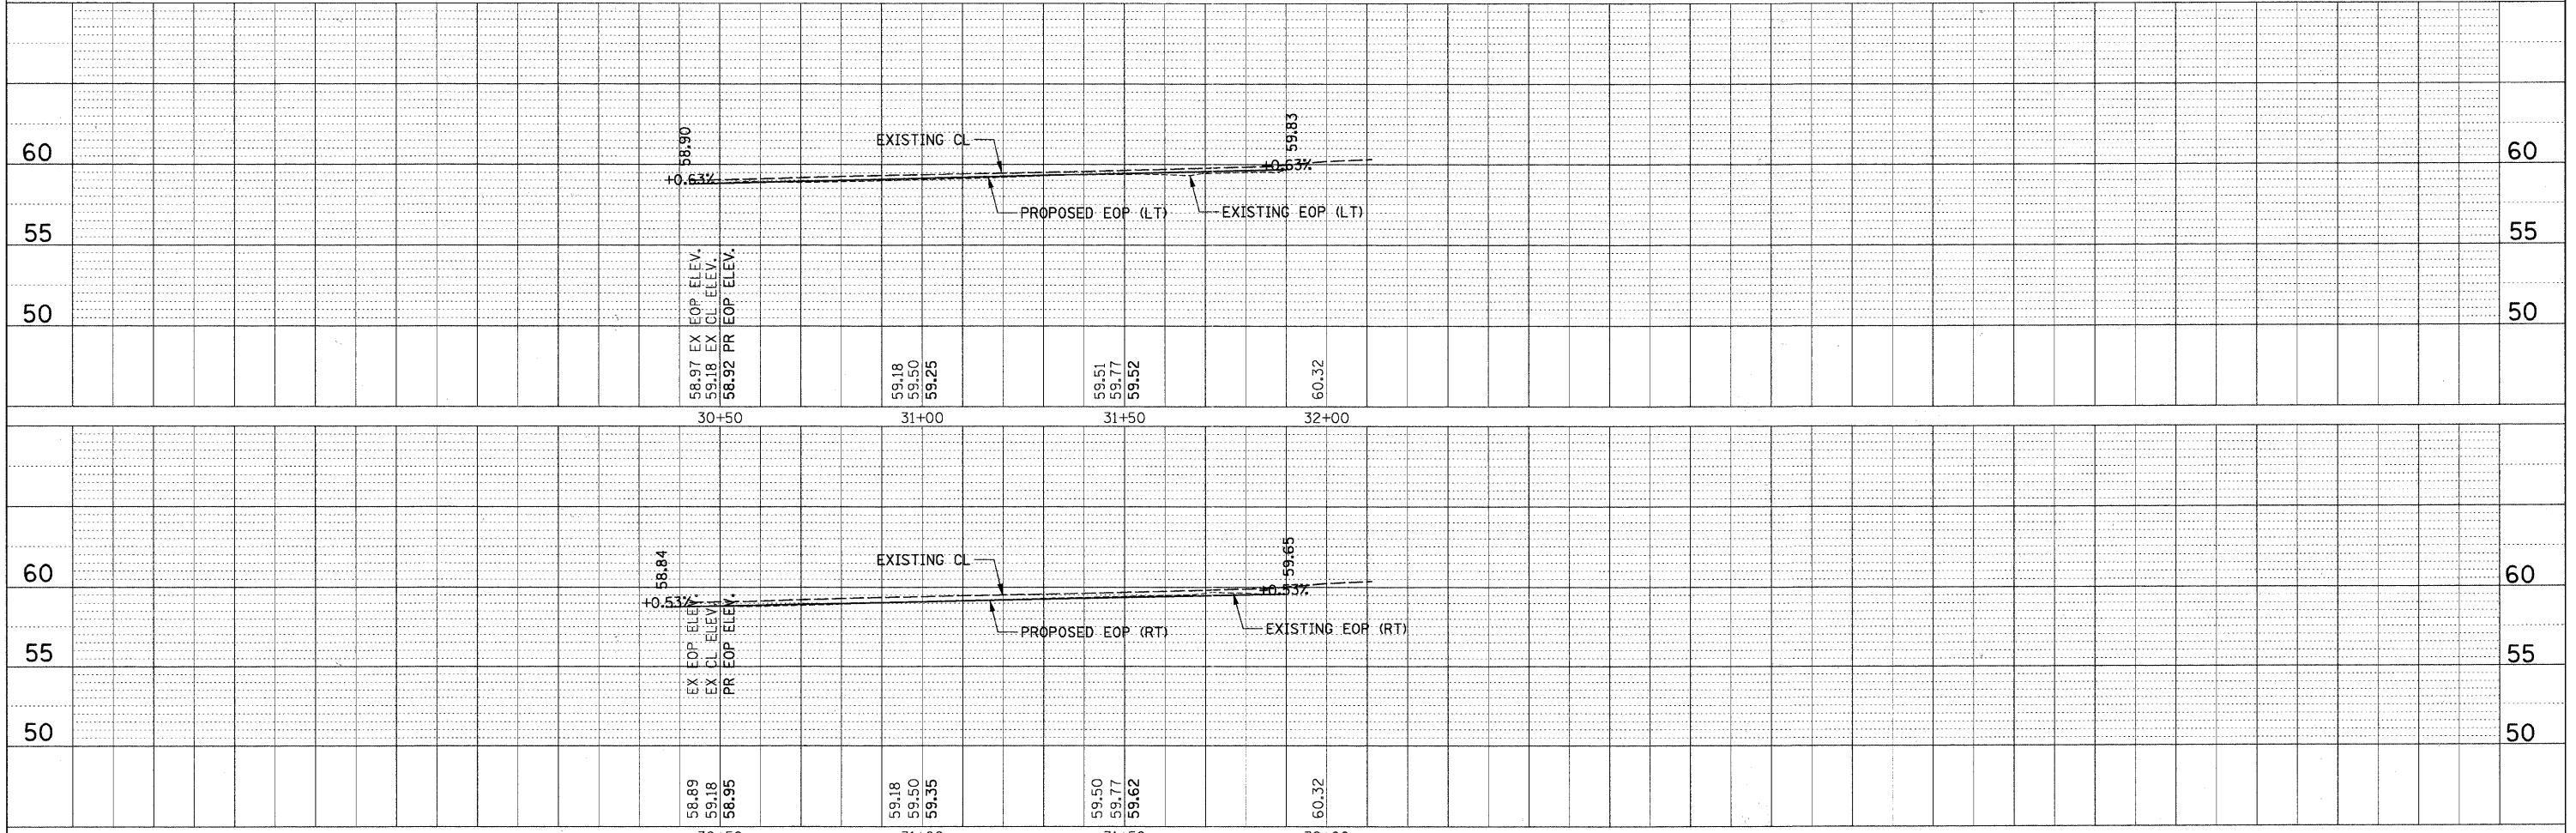

FILE NAME - N:\ELMWOODPARK\950253.0004\Cv1\1RPP-77	USER NAME = ESIDORCZ L01.SHT	DESIGNED - CHECKED - DRAWN - CHECKED -	REVISED - REVISED - REVISED - REVISED -	<b>STATE OF ILLINOIS DEPARTMENT OF TRANSPORTATION</b>	<b>77TH COURT STA. 30+00 TO STA. 32+11.10</b>		F.A.U. RTE. 1374	SECTION 10-00112-00-LS	COUNTY COOK	TOTAL SHEETS 23	SHEET NO. 6
PLOT SCALE = 20'					SCALE:	SHEET NO. OF SHEETS STA. TO STA.	CONTRACT NO. 63608 ILLINOIS FED. AID PROJECT				