
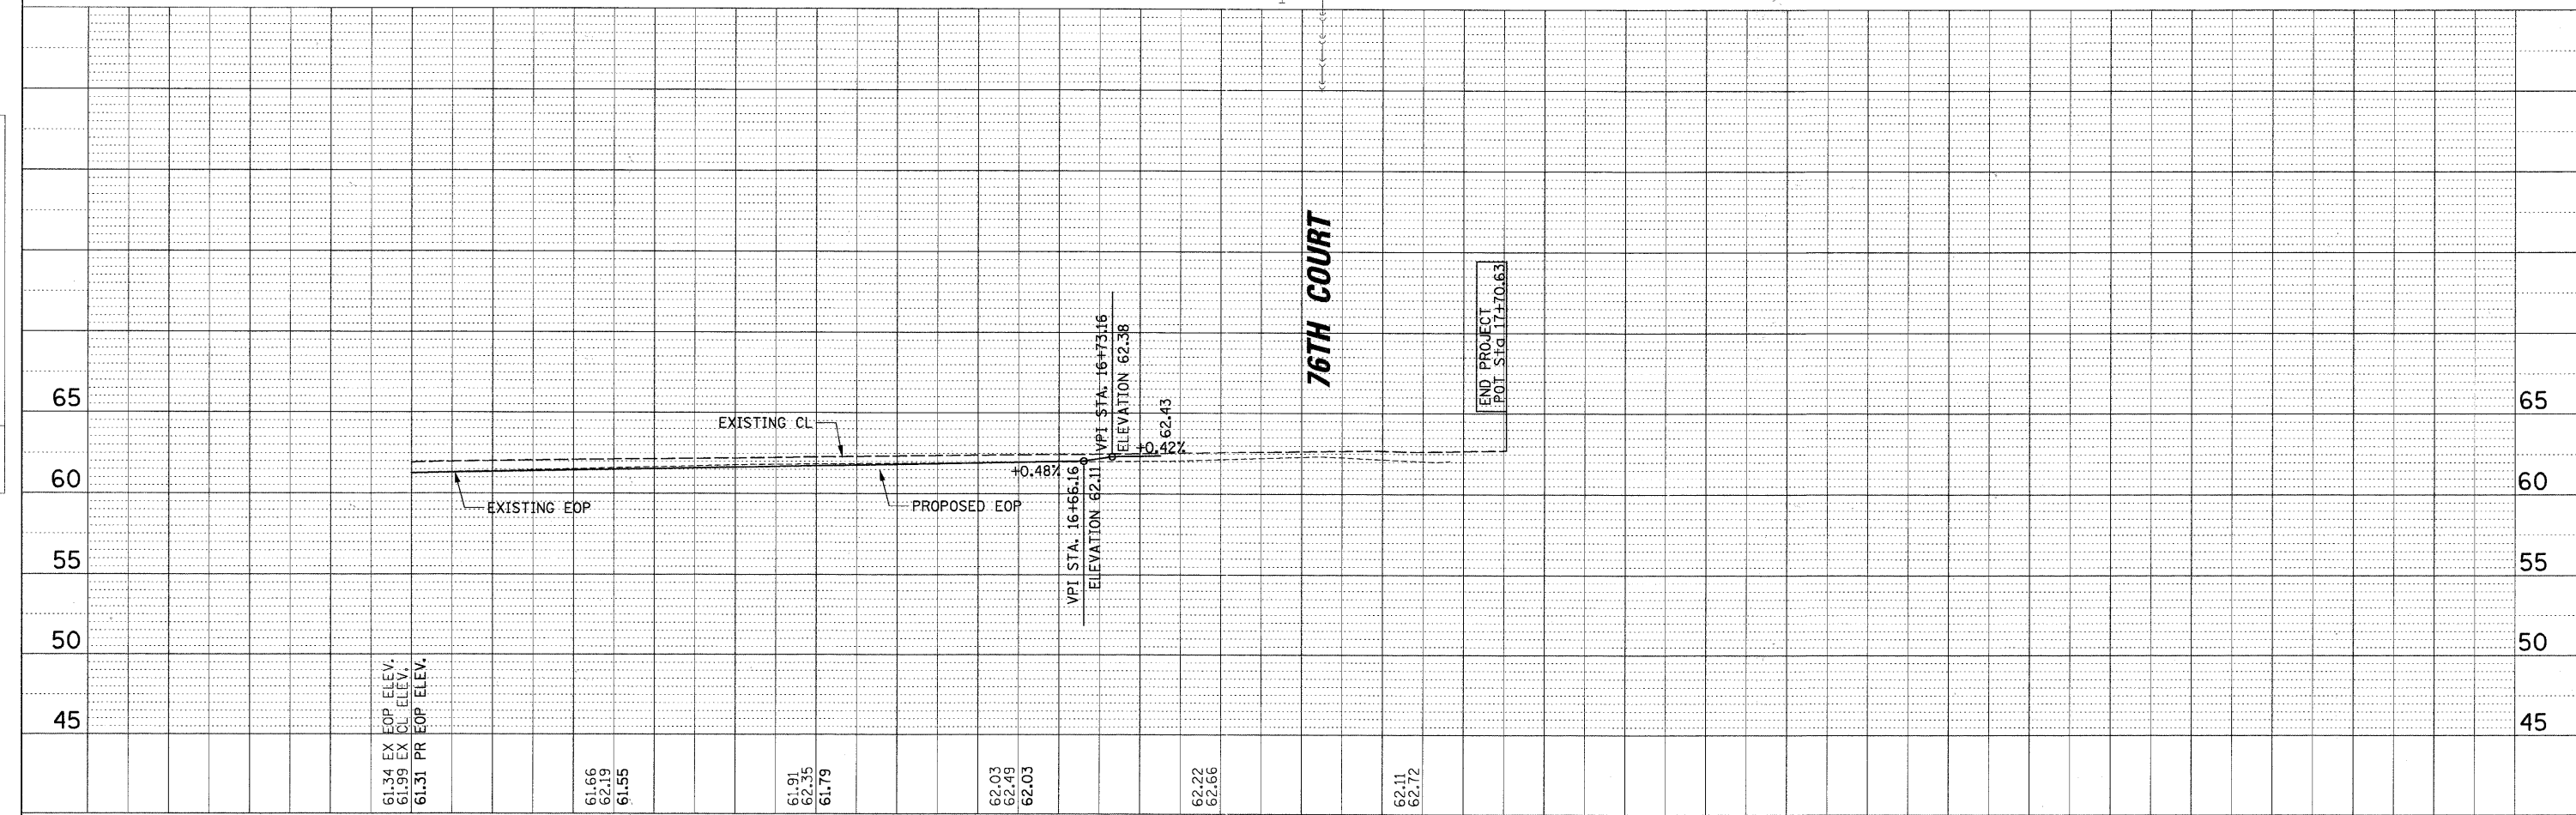


PLAN	SURVEYED	DATE
	DESIGNED	
	DRAWN	
	CHECKED	
	BY	
	DATE	
	BY	
	DATE	
	BY	
	DATE	
	BY	
	DATE	

PROFILE	SURVEYED	DATE
	DESIGNED	
	DRAWN	
	CHECKED	
	BY	
	DATE	
	BY	
	DATE	
	BY	
	DATE	
	BY	
	DATE	

MATCH LINE STA. 15+00

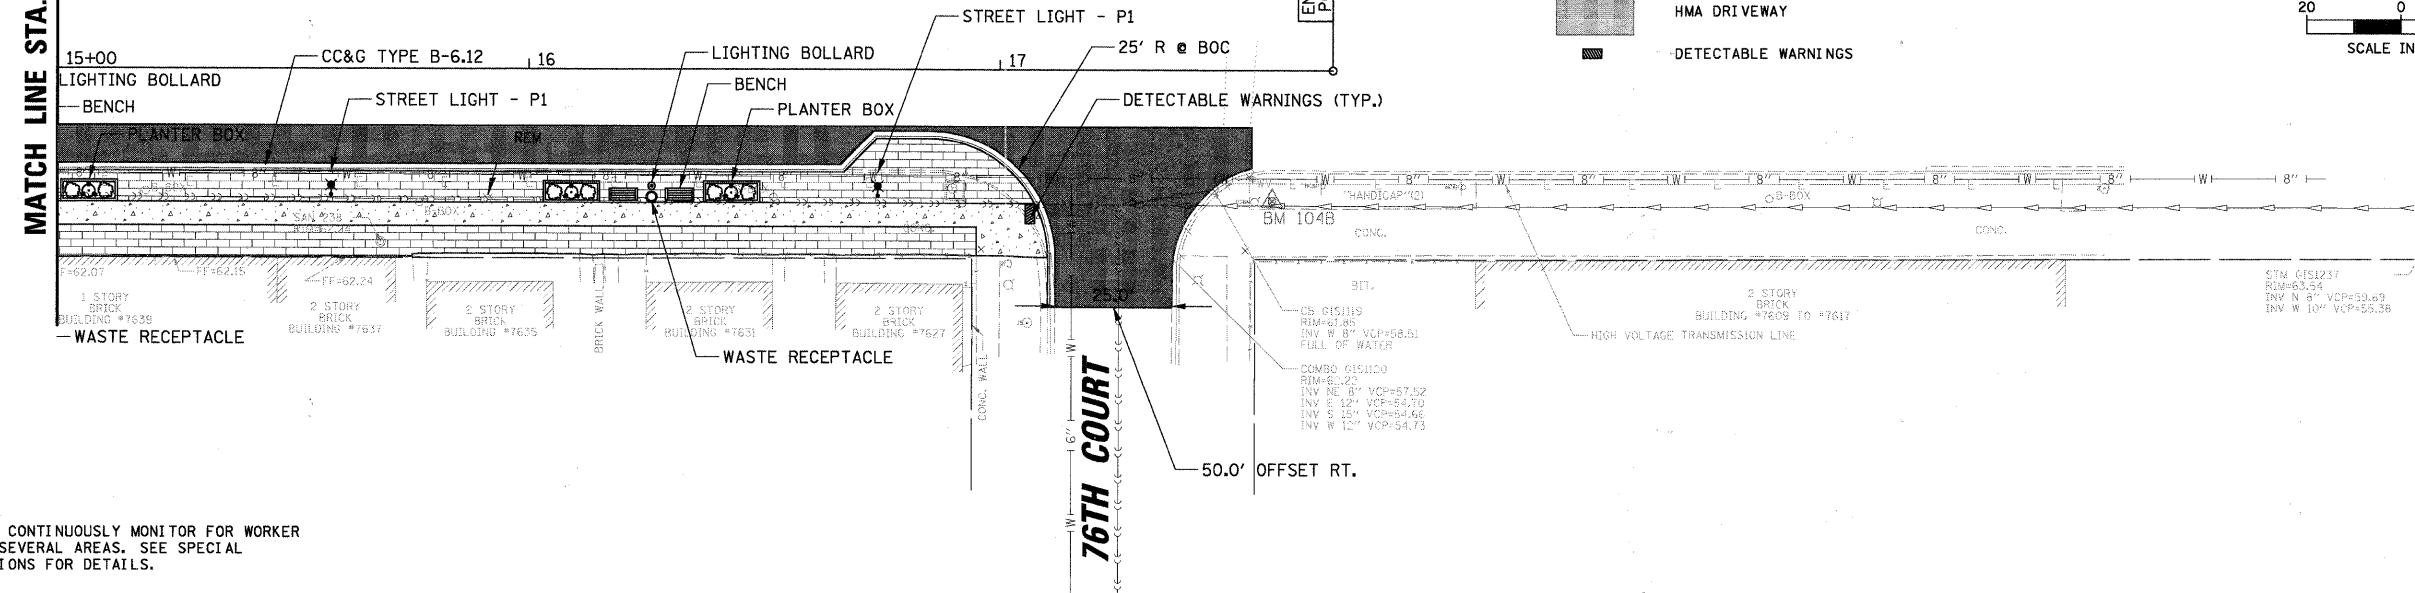

FILE NAME =	USER NAME = ES100RCZ	DESIGNED -	REVISED -	STATE OF ILLINOIS DEPARTMENT OF TRANSPORTATION	BELMONT AVENUE STA. 15+00 TO STA. 17+70.63	F.A.U. RTE.	SECTION	COUNTY	TOTAL SHEETS	SHEET NO.	
N:\ELMWOODPARK\950253.00004\C1\1\NPP.BELMONT_02.SHT		DRAWN -	REVISED -			1374	10-00112-00-LS	COOK	23	8	
PLOT SCALE = 20'		CHECKED -	REVISED -			CONTRACT NO. 63608					
PLOT DATE = 6/2/2011		DATE -	REVISED -			ILLINOIS FED. AID PROJECT					
				SCALE:		SHEET NO. OF SHEETS STA. TO STA.					