


FINAL SURVEY	SURVEYED	BY	DATE
NOTE BOOK NO.	PLOTTED		
	TEMPLATE		
	AREAS CHECKED		

ORIGINAL SURVEY	SURVEYED	BY	DATE
NOTE BOOK NO.	PLOTTED		
	TEMPLATE		
	AREAS CHECKED		

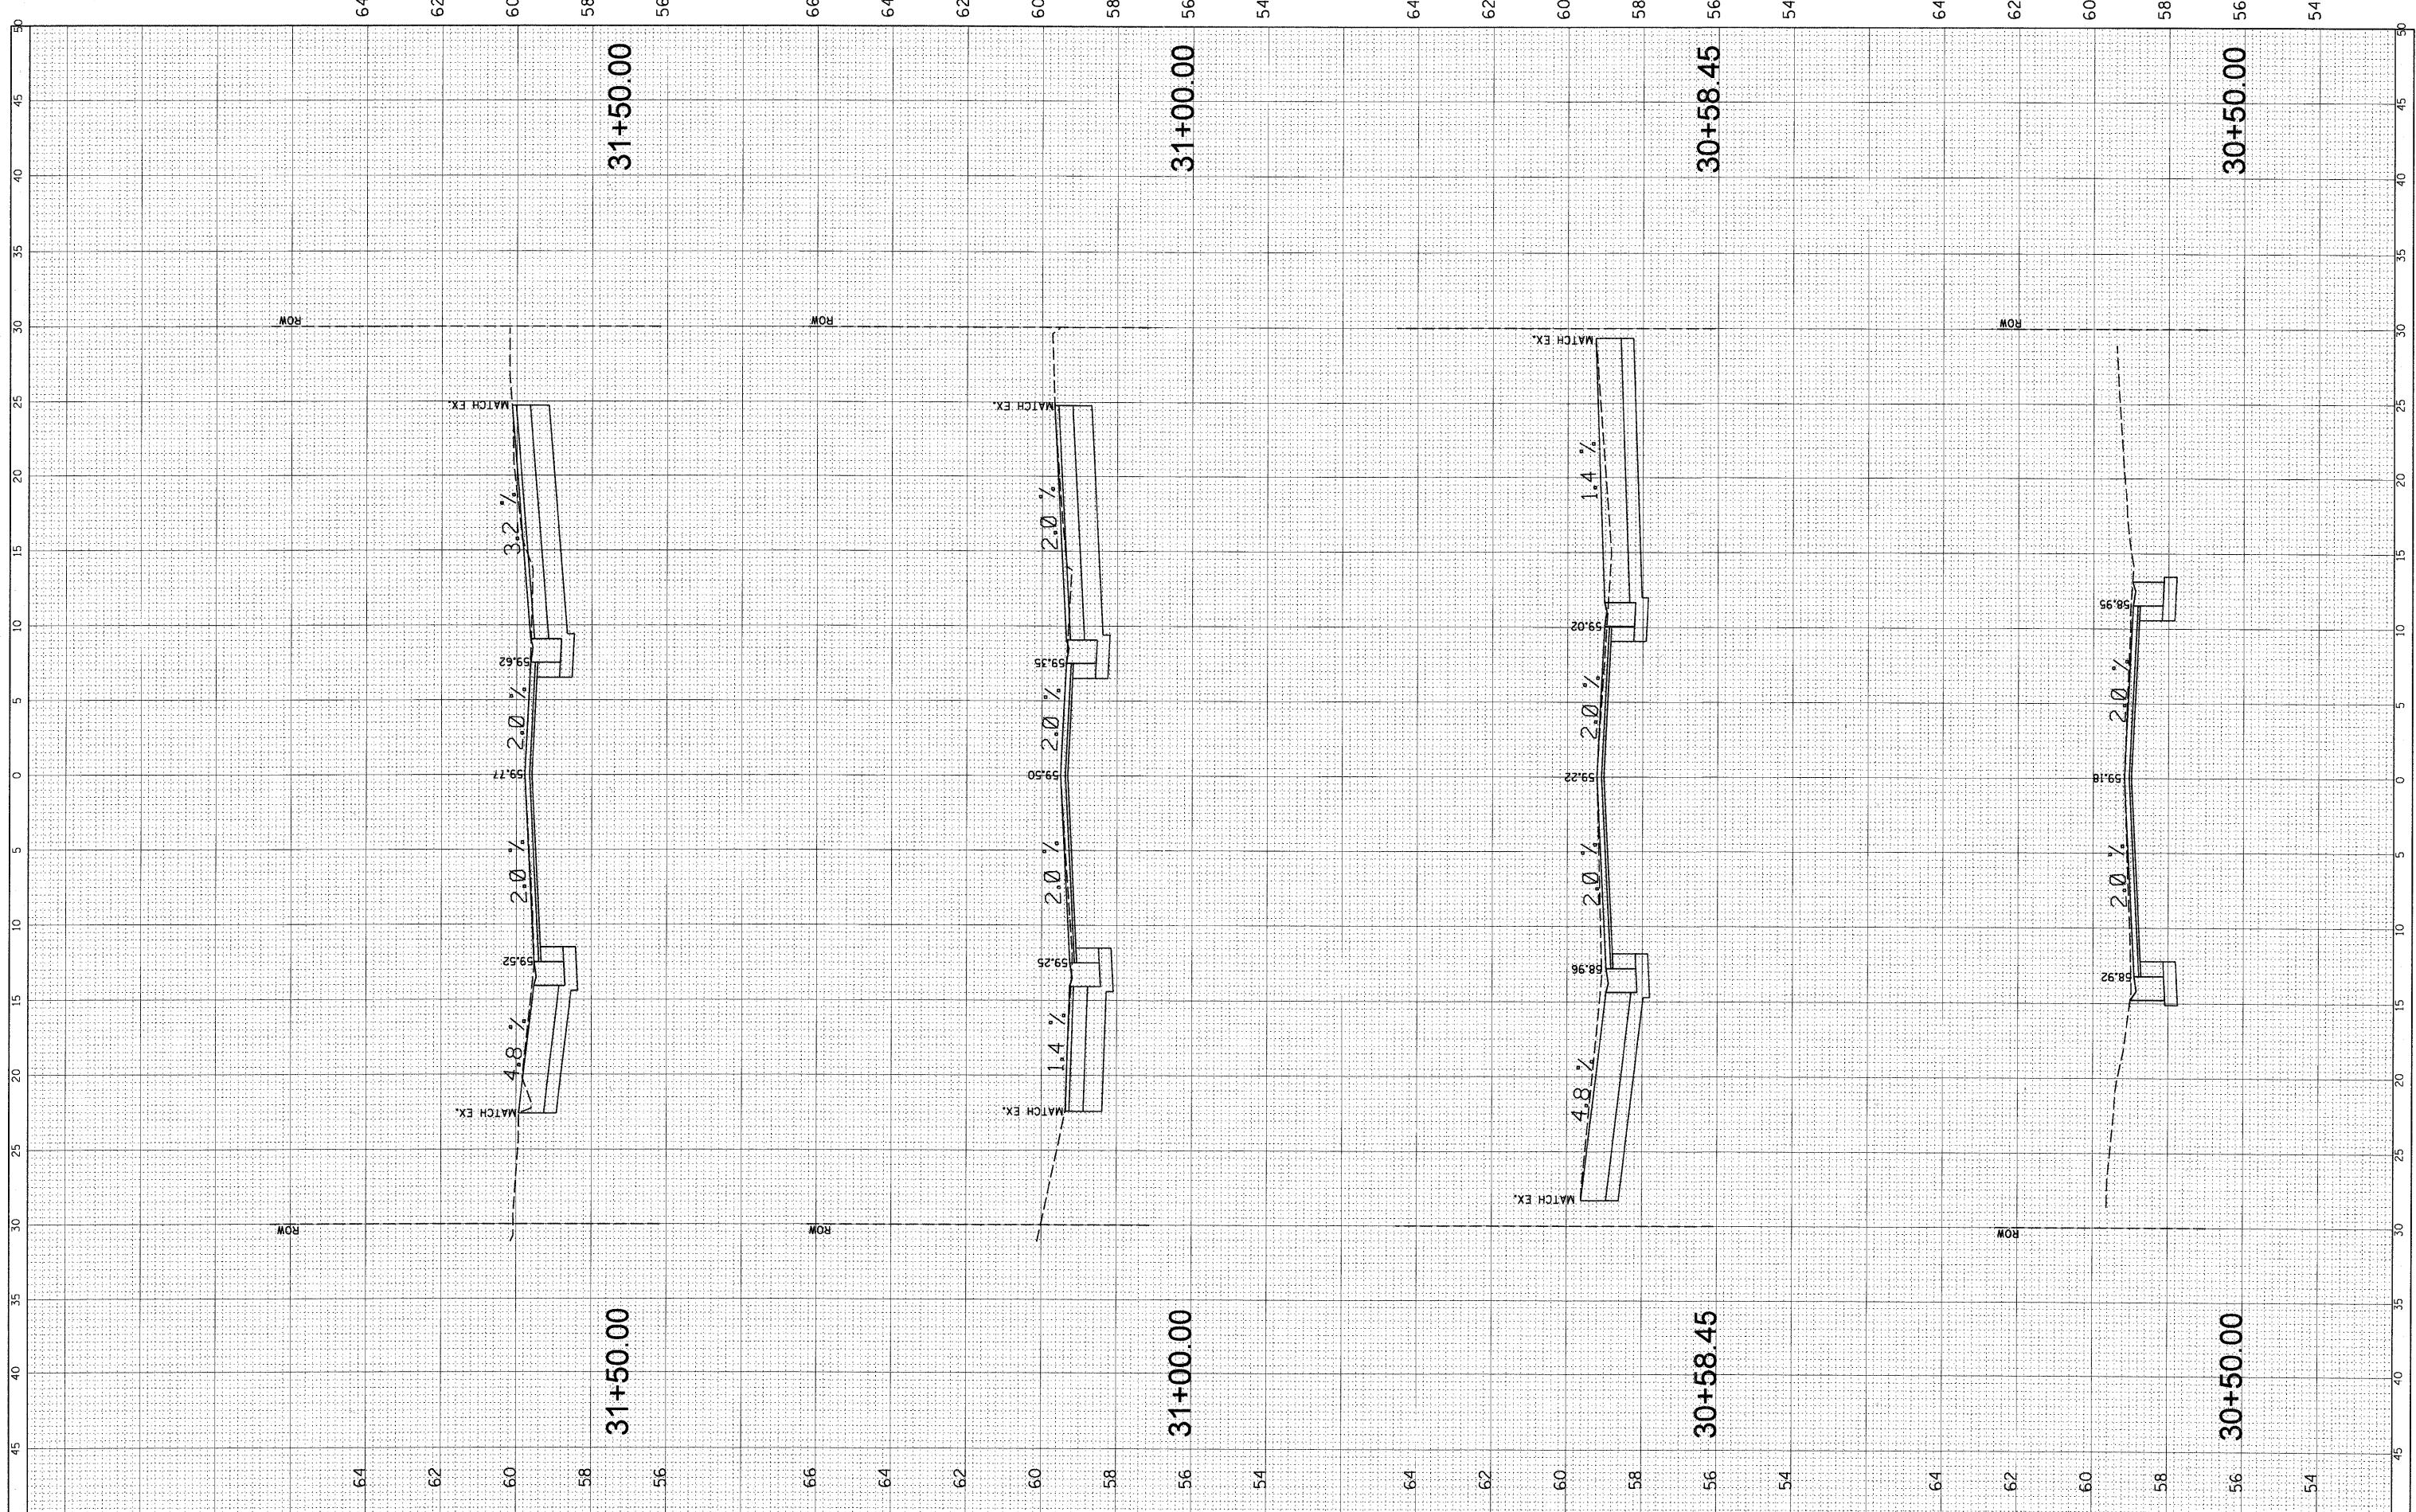

FILE NAME = N:\ELMWOODPARK\950253.000\04\Civil\XS.77TH.004.SHT
 USER NAME = ESIDDRZ
 PLOT SCALE = 5'
 PLOT DATE = 5/24/2011

DESIGNED -	REVISOR -
DRAWN -	REVISOR -
CHECKED -	REVISOR -
DATE -	REVISOR -

**STATE OF ILLINOIS
DEPARTMENT OF TRANSPORTATION**

77TH COURT
STA. 30 + 50.00 - STA. 31 + 50.00

SCALE: SHEET NO. OF SHEETS STA. TO STA.

F.A.U. RTE.	SECTION	COUNTY	TOTAL SHEETS	SHEET NO.
1374	10-00112-00-LS	COOK	23	18
CONTRACT NO. 63608				
ILLINOIS FED. AID PROJECT				