


|                  |               |    |      |
|------------------|---------------|----|------|
| FINAL SURVEY NO. | SURVEYED      | BY | DATE |
|                  | PLOTTED       |    |      |
|                  | TEMPLATE      |    |      |
|                  | AREAS CHECKED |    |      |

|                     |               |    |      |
|---------------------|---------------|----|------|
| ORIGINAL SURVEY NO. | SURVEYED      | BY | DATE |
|                     | PLOTTED       |    |      |
|                     | TEMPLATE      |    |      |
|                     | AREAS CHECKED |    |      |

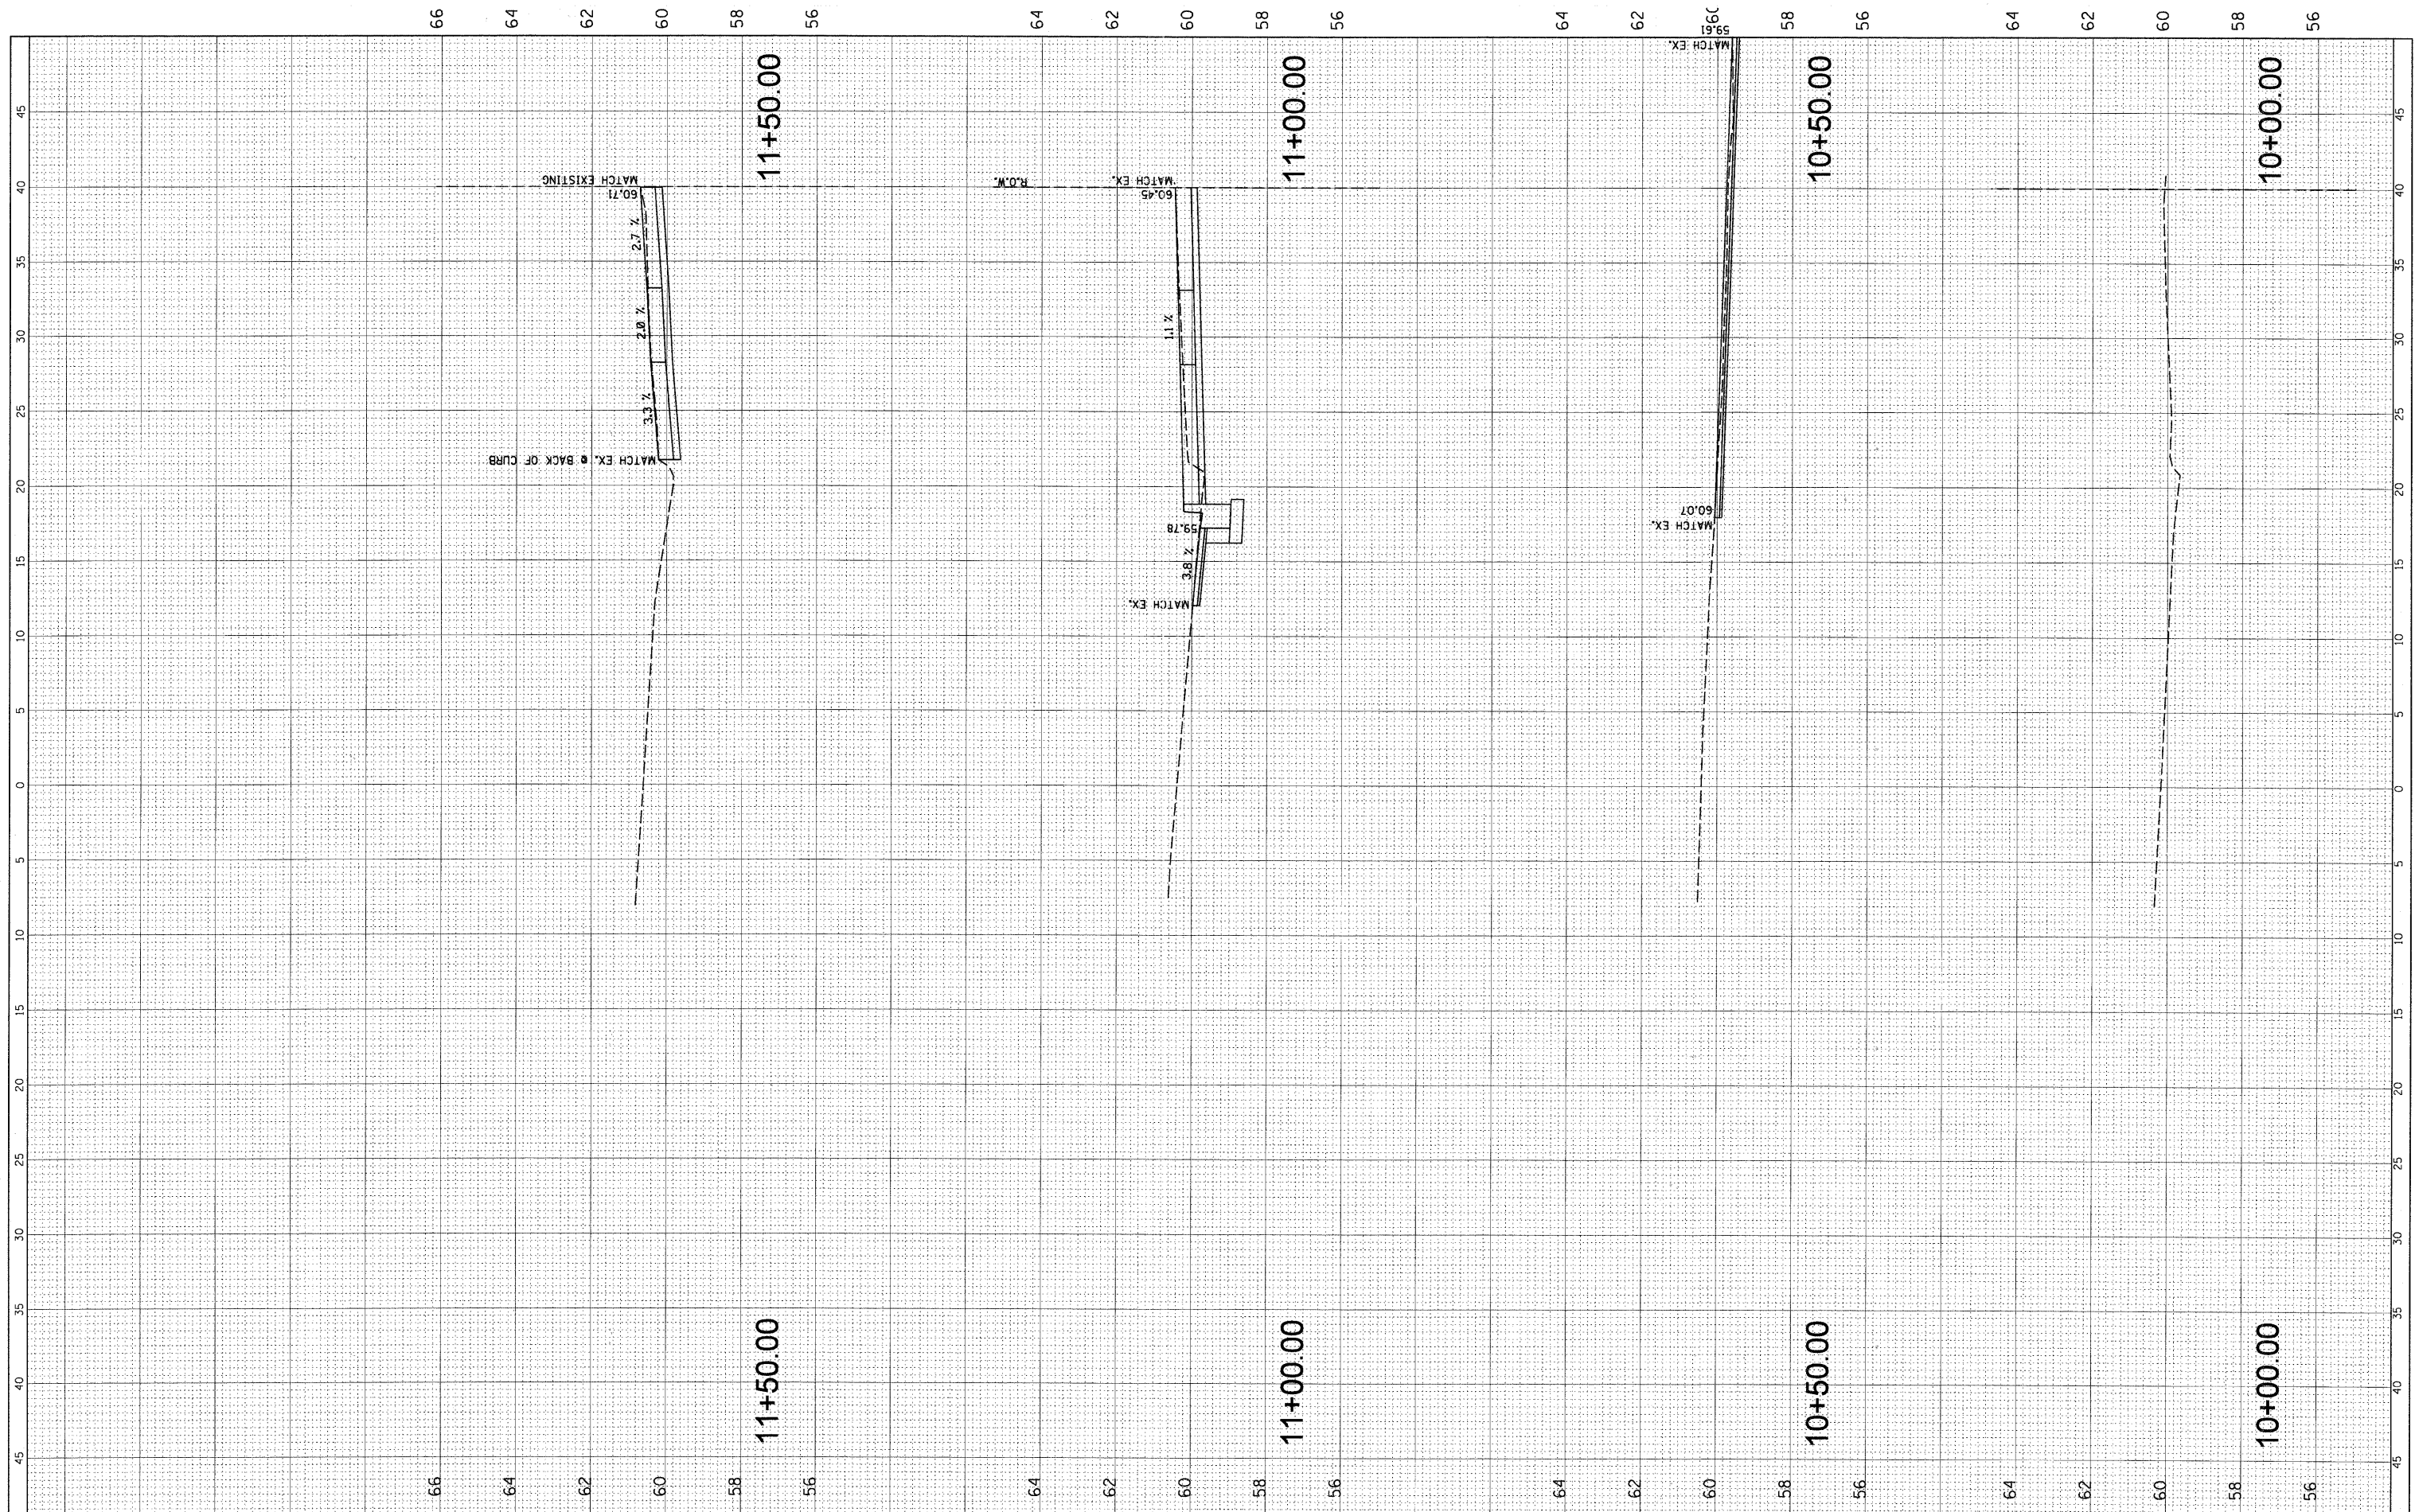

|  |                       |            |           |   |   |           |    |        |                  |                        |                    |                 |              |
|--|-----------------------|------------|-----------|---|---|-----------|----|--------|------------------|------------------------|--------------------|-----------------|--------------|
| FILE NAME = N:\ELMWOODPARK\950253.000\4\GIS\1\XS.BELMONT.004.SHT | USER NAME = ESIDORCZ  | DESIGNED - | REVISED - | <b>STATE OF ILLINOIS<br/>DEPARTMENT OF TRANSPORTATION</b> | <b>BELMONT AVENUE<br/>STA. 10+00.00 - STA. 11+50.00</b> |           |    |        | F.A.L. RTE. 1374 | SECTION 10-00112-00-LS | COUNTY COOK        | TOTAL SHEETS 23 | SHEET NO. 19 |
| PLOT SCALE = 5'  | PLOT DATE = 5/24/2011 | DRAWN -    | REVISED - |   | SCALE:  | SHEET NO. | OF | SHEETS | STA.             | TO STA.                | CONTRACT NO. 63608 |                 |              |
|  |                       | CHECKED -  | REVISED - |   | ILLINOIS FED. AID PROJECT                               |           |    |        |                  |                        |                    |                 |              |
|  |                       | DATE -     | REVISED - |   |   |           |    |        |                  |                        |                    |                 |              |