


FINAL SURVEY	SURVEYED	BY	DATE
NOTE BOOK	PLOTTED		
NO.	TEMPLATE		
	AREAS CHECKED		

ORIGINAL SURVEY	SURVEYED	BY	DATE
NOTE BOOK	PLOTTED		
NO.	TEMPLATE		
	AREAS CHECKED		

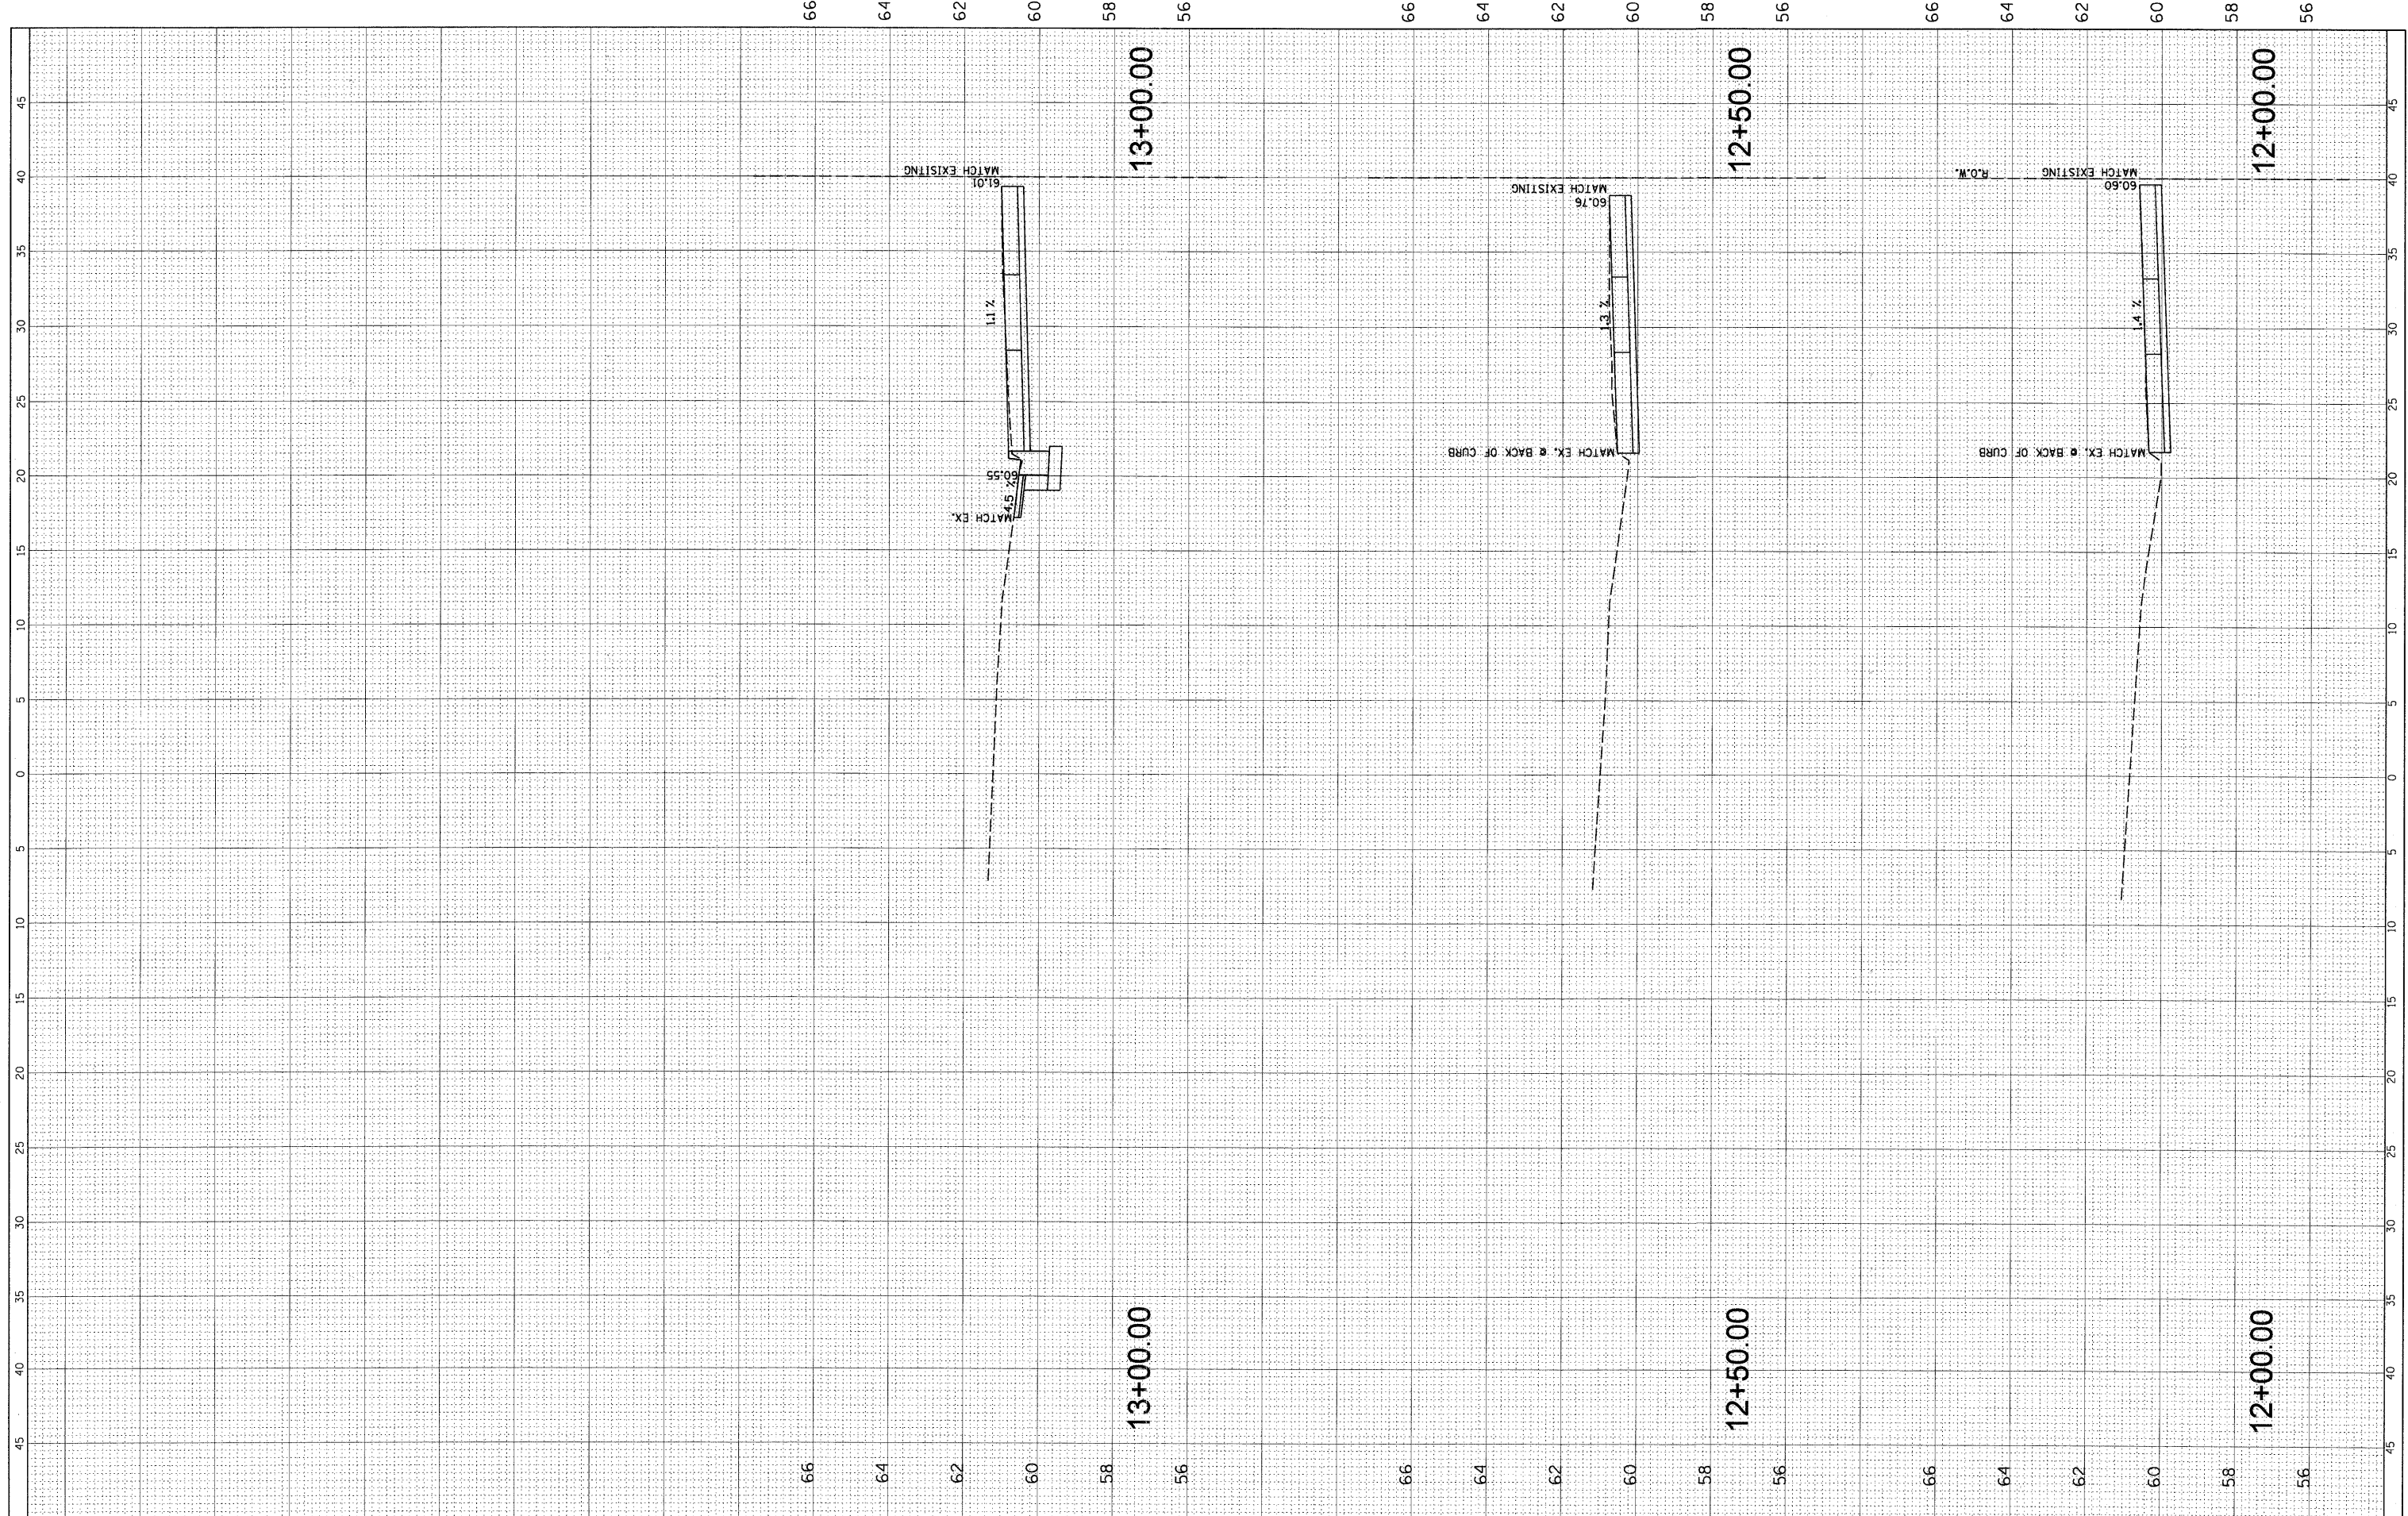

FILE NAME = N:\ELMWOODPARK\950253.0000\XCS.BELMONT.024.SHT
 USER NAME = ESIDORCZ
 DESIGNED -
 DRAWN -
 CHECKED -
 PLOT DATE = 5/24/2011

DESIGNED -
 DRAWN -
 CHECKED -
 DATE -

REVISED -
 REVISED -
 REVISED -
 REVISED -

**STATE OF ILLINOIS
 DEPARTMENT OF TRANSPORTATION**

**BELMONT AVENUE
 STA. 12+00.00 - STA. 13+00.00**

SCALE: SHEET NO. OF SHEETS STA. TO STA.

F.A.U. RTE.	SECTION	COUNTY	TOTAL SHEETS	SHEET NO.
1374	10-00112-00-LS	COOK	23	20
CONTRACT NO.				
ILLINOIS FED. AID PROJECT				