


FINAL SURVEY NO.	SURVEYED	BY	DATE
NOTE BOOK NO.	PLOTTED		
	TEMPLATE		
	AREAS CHECKED		

ORIGINAL SURVEY NO.	SURVEYED	BY	DATE
NOTE BOOK NO.	PLOTTED		
	TEMPLATE		
	AREAS CHECKED		

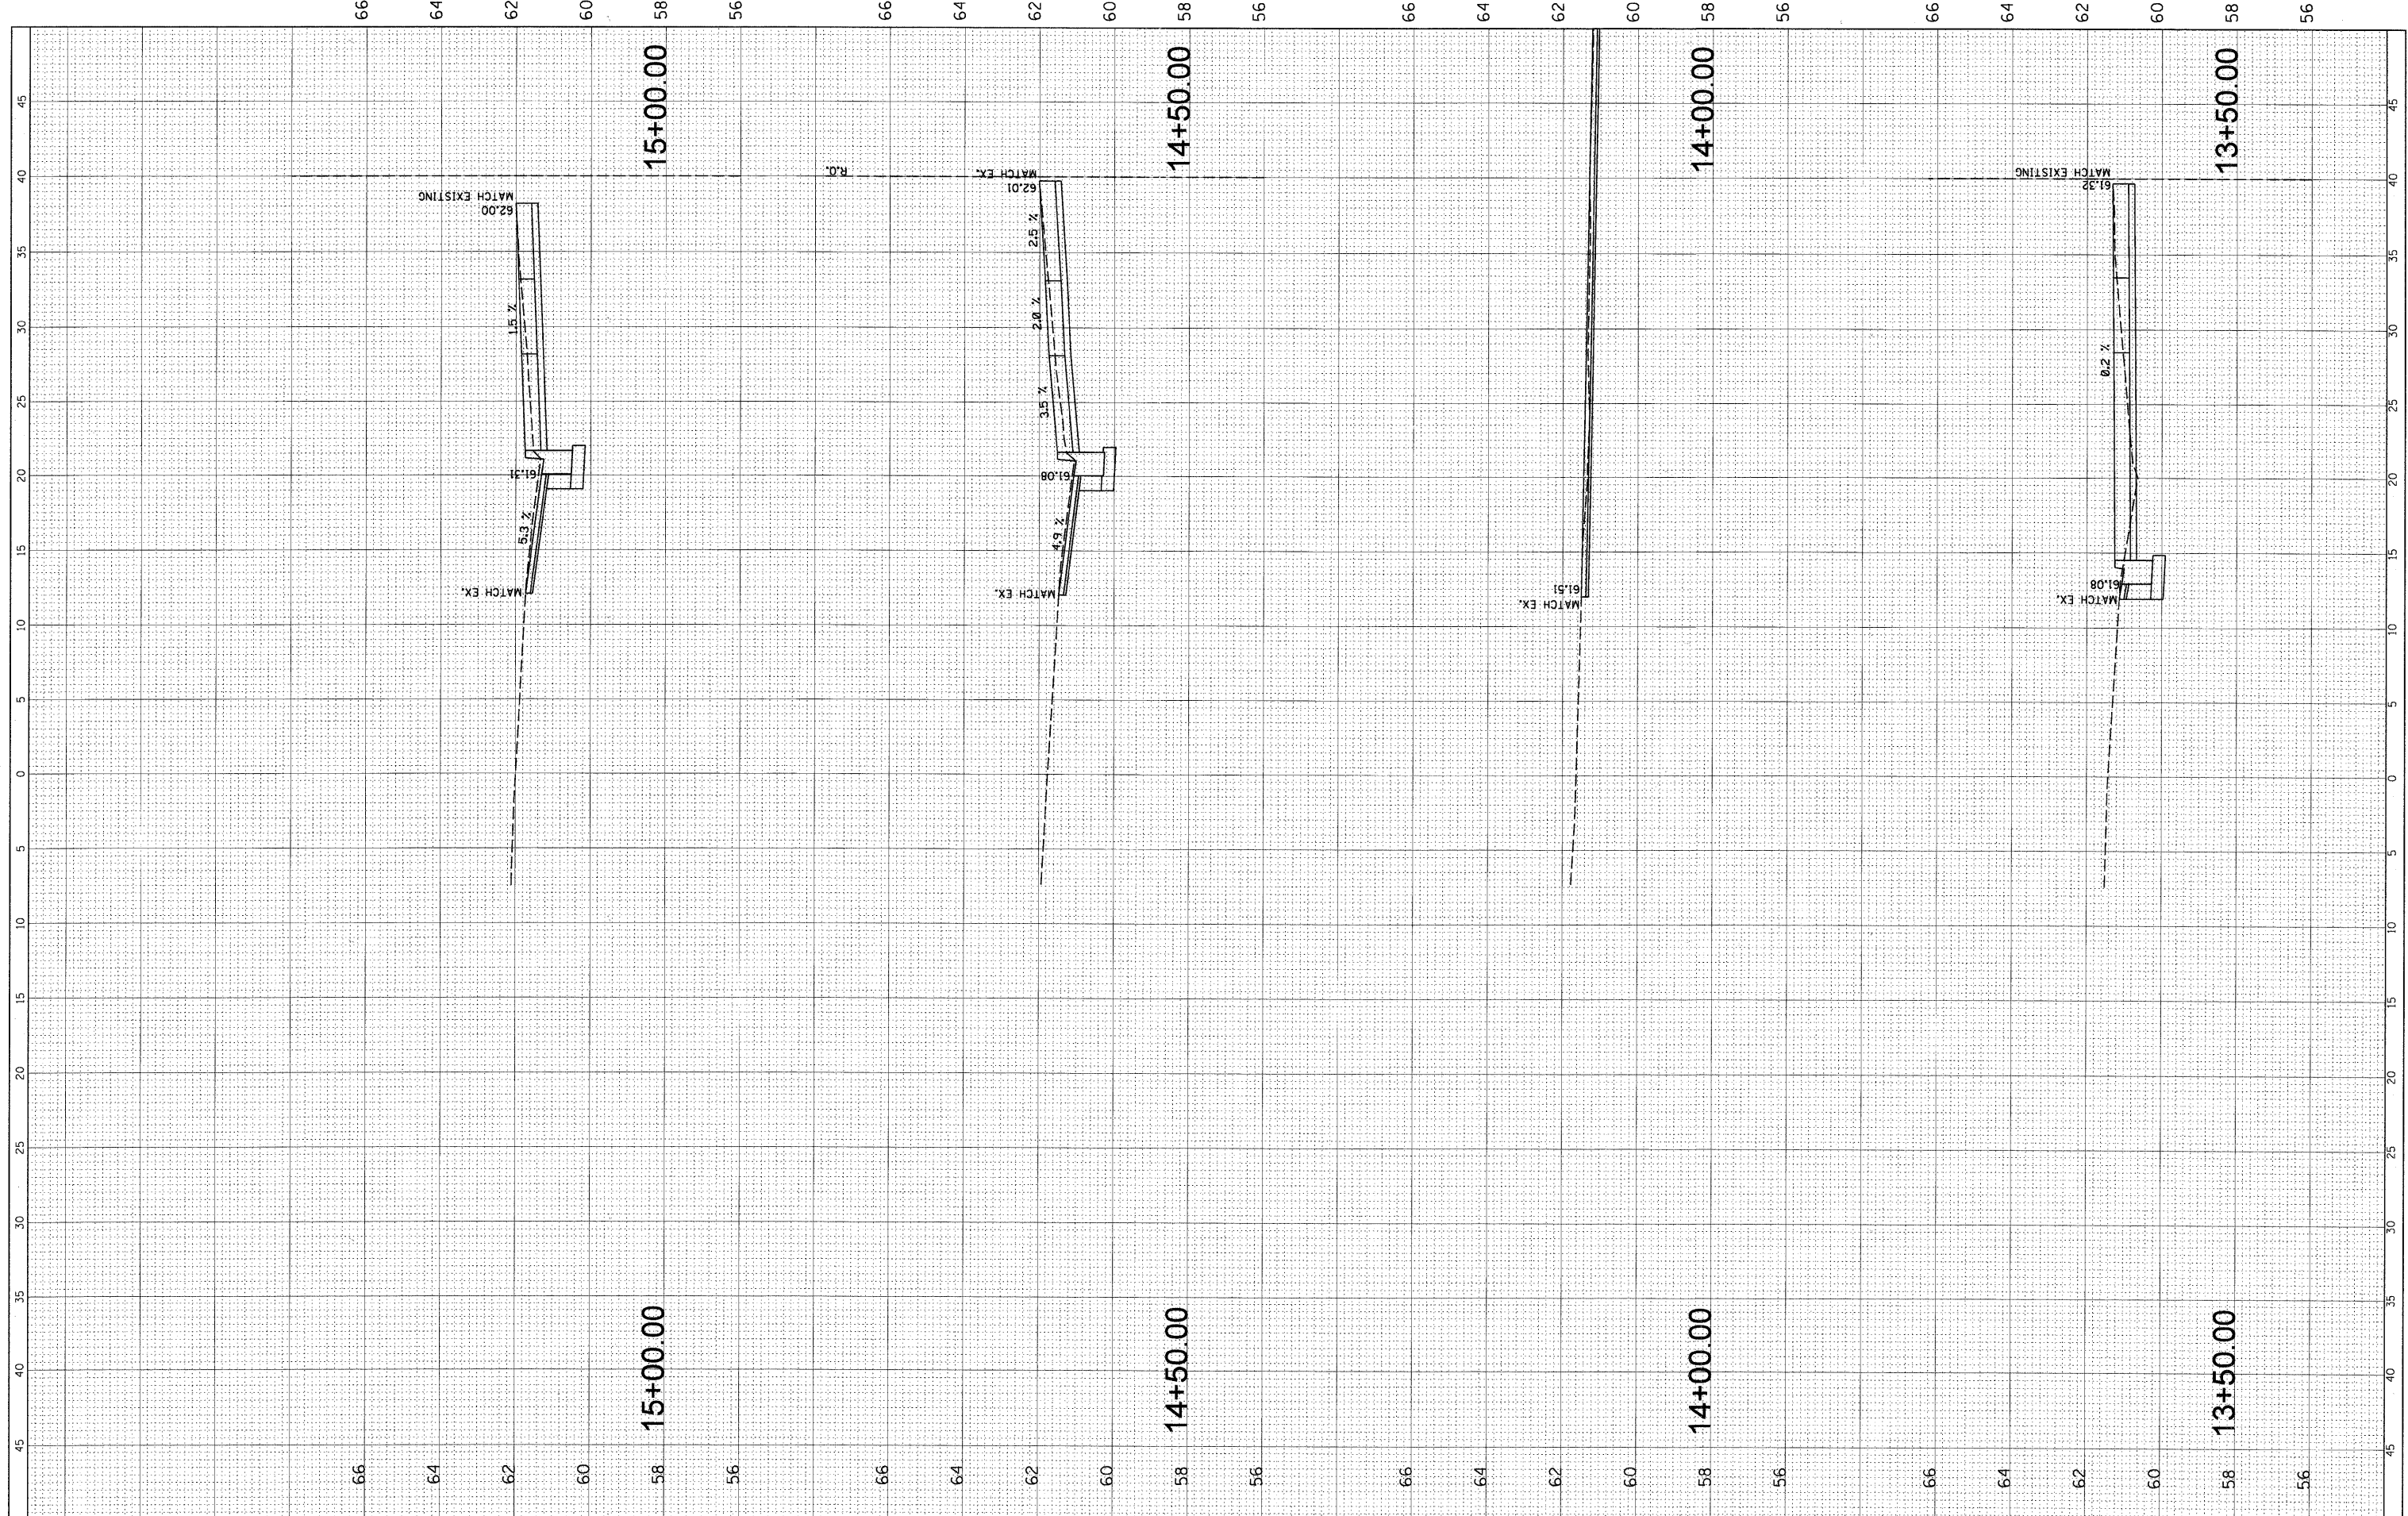

FILE NAME = N:\ELMWOODPARK\960253.000\24\Civil\XS_BELMONT.004.SHT

USER NAME = ESIDJRCZ
 PLOT SCALE = 5'
 PLOT DATE = 5/24/2011

DESIGNED -
 DRAWN -
 CHECKED -
 DATE -

REVISED -
 REVISED -
 REVISED -
 REVISED -

**STATE OF ILLINOIS
 DEPARTMENT OF TRANSPORTATION**

**BELMONT AVENUE
 STA. 13+50.00 - STA. 15+00.00**

SCALE: SHEET NO. OF SHEETS STA. TO STA.

F.A.L. RTE.	SECTION	COUNTY	TOTAL SHEETS	SHEET NO.
1374	10-00112-00-LS	COOK	23	21
CONTRACT NO.				
ILLINOIS FED. AID PROJECT				