


FINAL SURVEY	SURVEYED	BY	DATE
NOTE BOOK	PLOTTED		
NO.	TEMPLATE		
	AREAS CHECKED		
	AREAS CHECKED		

ORIGINAL SURVEY	SURVEYED	BY	DATE
NOTE BOOK	PLOTTED		
NO.	TEMPLATE		
	AREAS CHECKED		
	AREAS CHECKED		

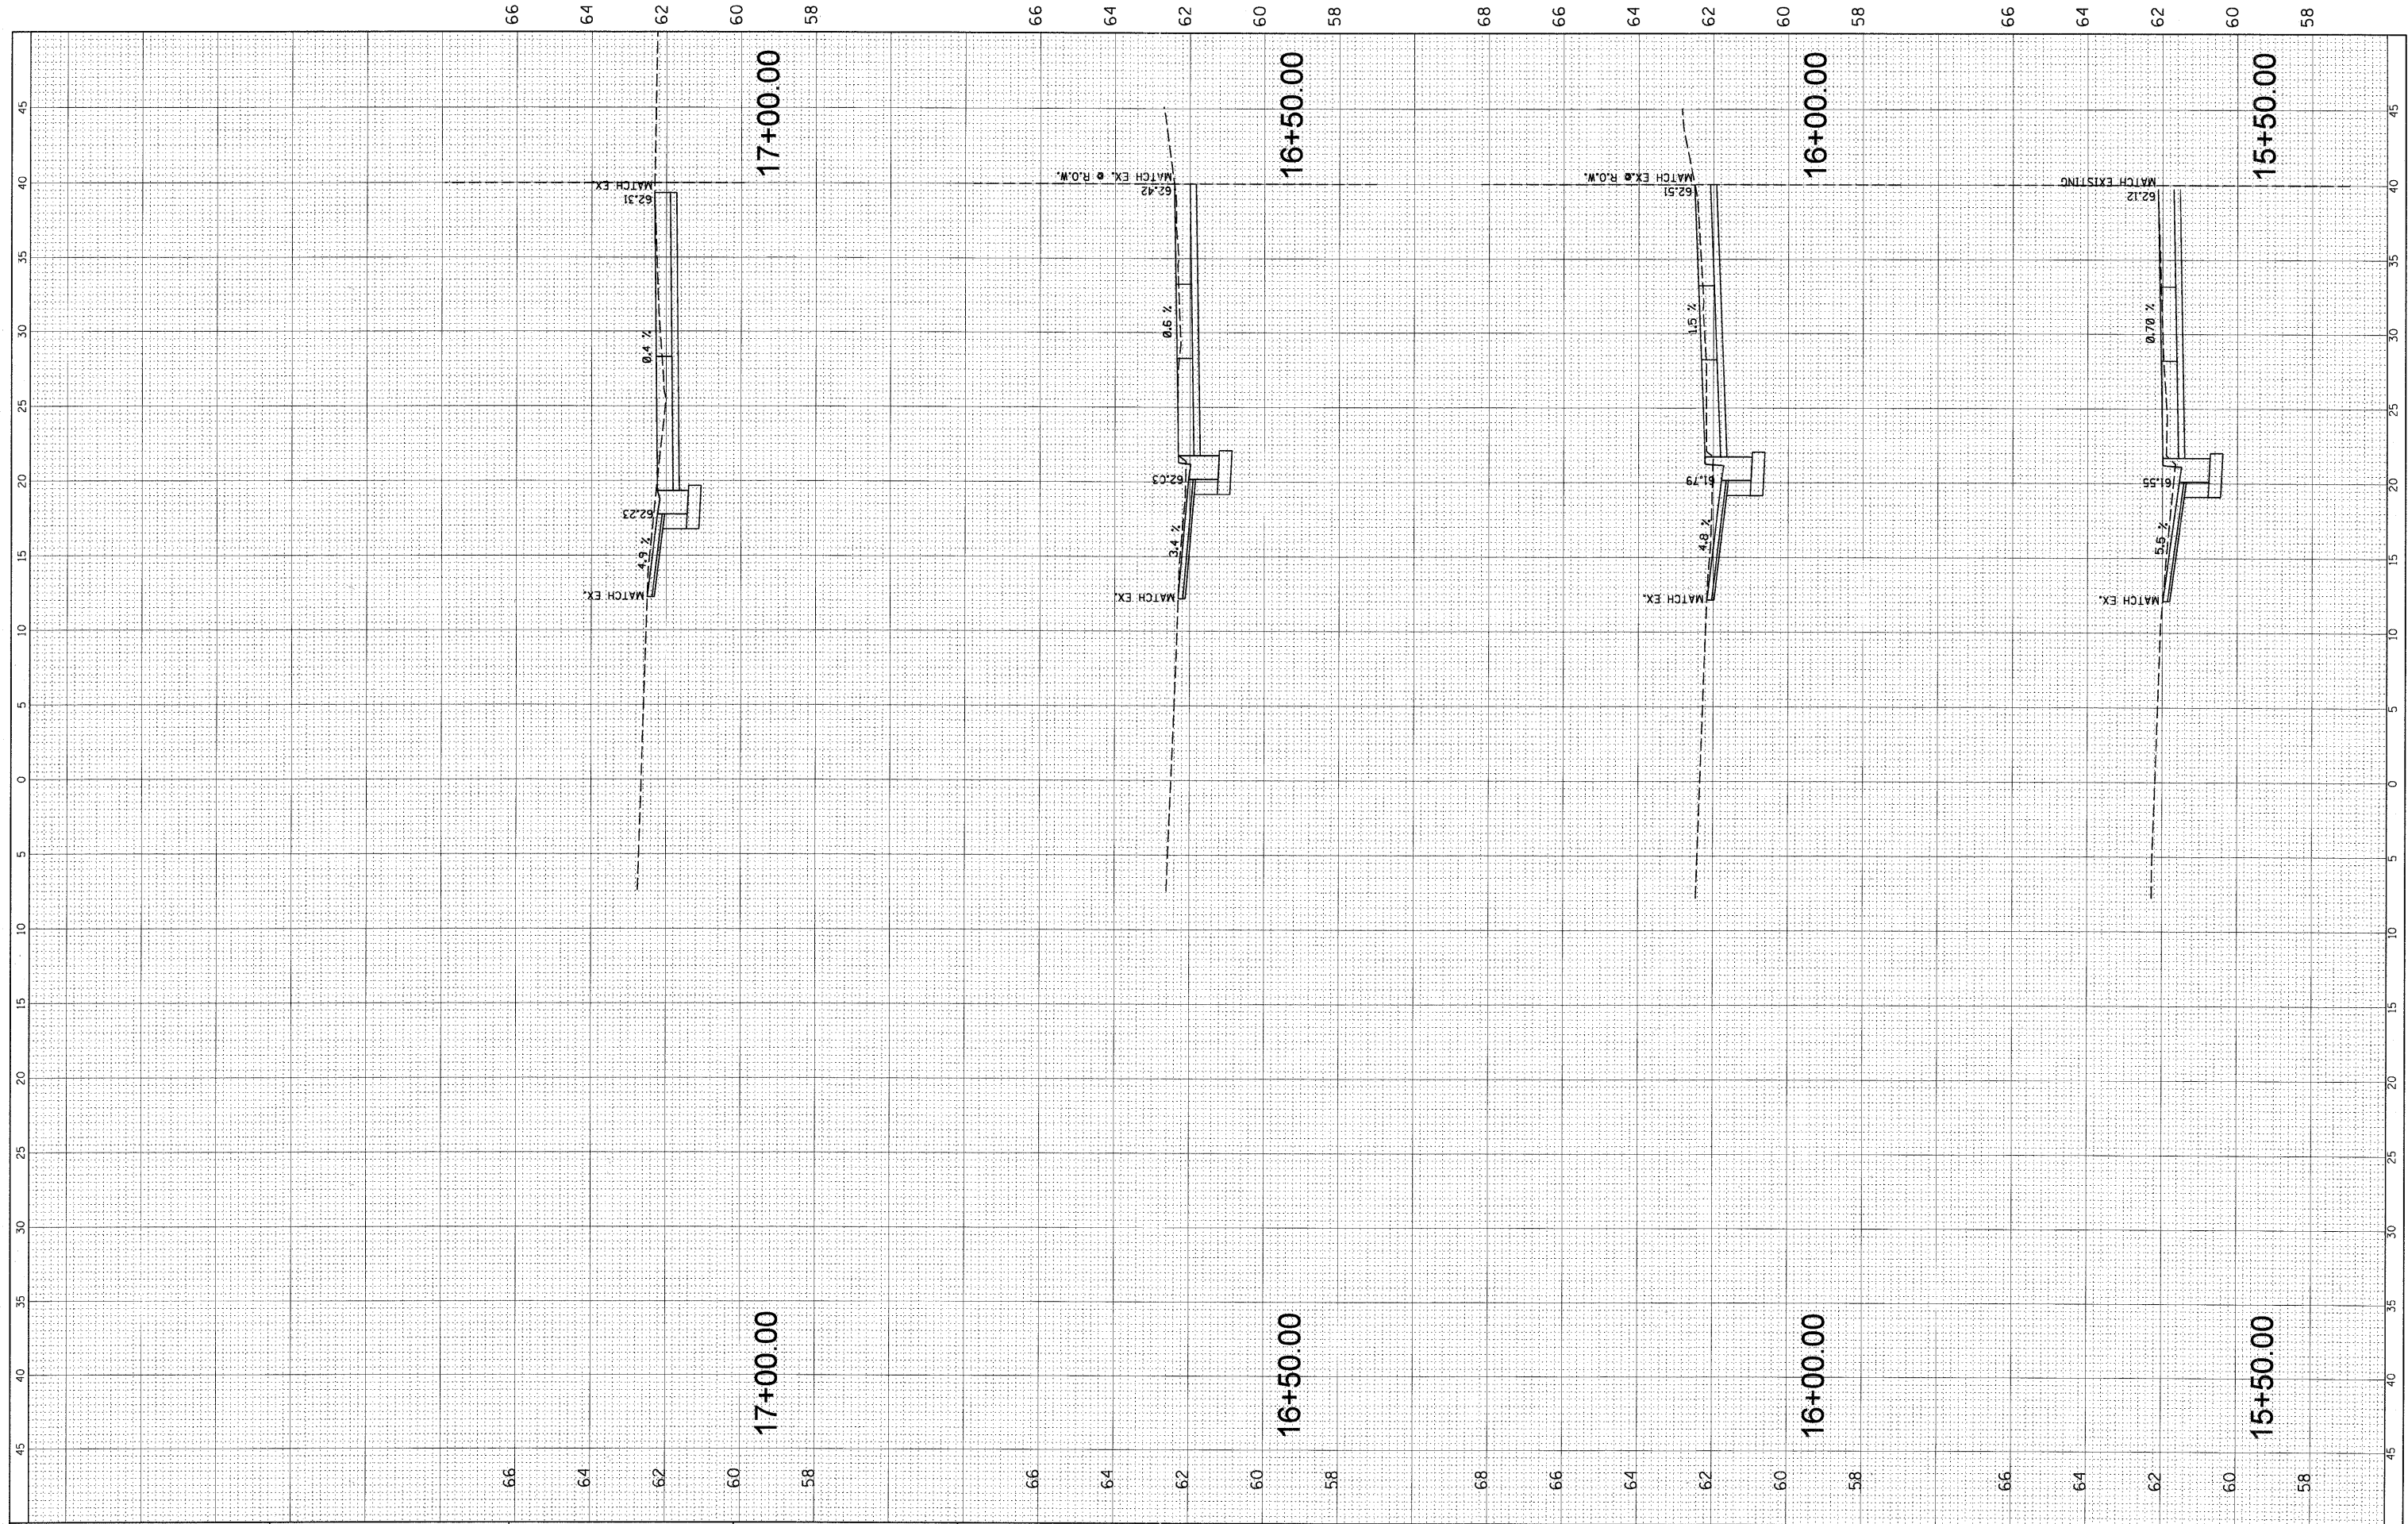

FILE NAME = N:\ELMWOODPARK\950253.00024\Civil\XS\_BELMONT.004.SHT

USER NAME = ESIDORCZ  
 PLOT SCALE = 5'  
 PLOT DATE = 5/24/2011

DESIGNED -  
 DRAWN -  
 CHECKED -  
 DATE -

REVISED -  
 REVISED -  
 REVISED -  
 REVISED -

**STATE OF ILLINOIS  
 DEPARTMENT OF TRANSPORTATION**

**BELMONT AVENUE  
 STA. 15 + 50.00 - STA. 17 + 00.00**

SCALE: SHEET NO. OF SHEETS STA. TO STA.

F.A.I.D. RTE.	SECTION	COUNTY	TOTAL SHEETS	SHEET NO.
1374	10-00112-00-LS	COOK	23	22
CONTRACT NO.				
ILLINOIS FED. AID PROJECT				