


FINAL SURVEY	SUPERSEDED	BY	DATE
NOTE BOOK	PLOTTED		
NO.	TEMPLATE		
	AREAS		
	CHECKED		

ORIGINAL SURVEY	SUPERSEDED	BY	DATE
NOTE BOOK	PLOTTED		
NO.	TEMPLATE		
	AREAS		
	CHECKED		

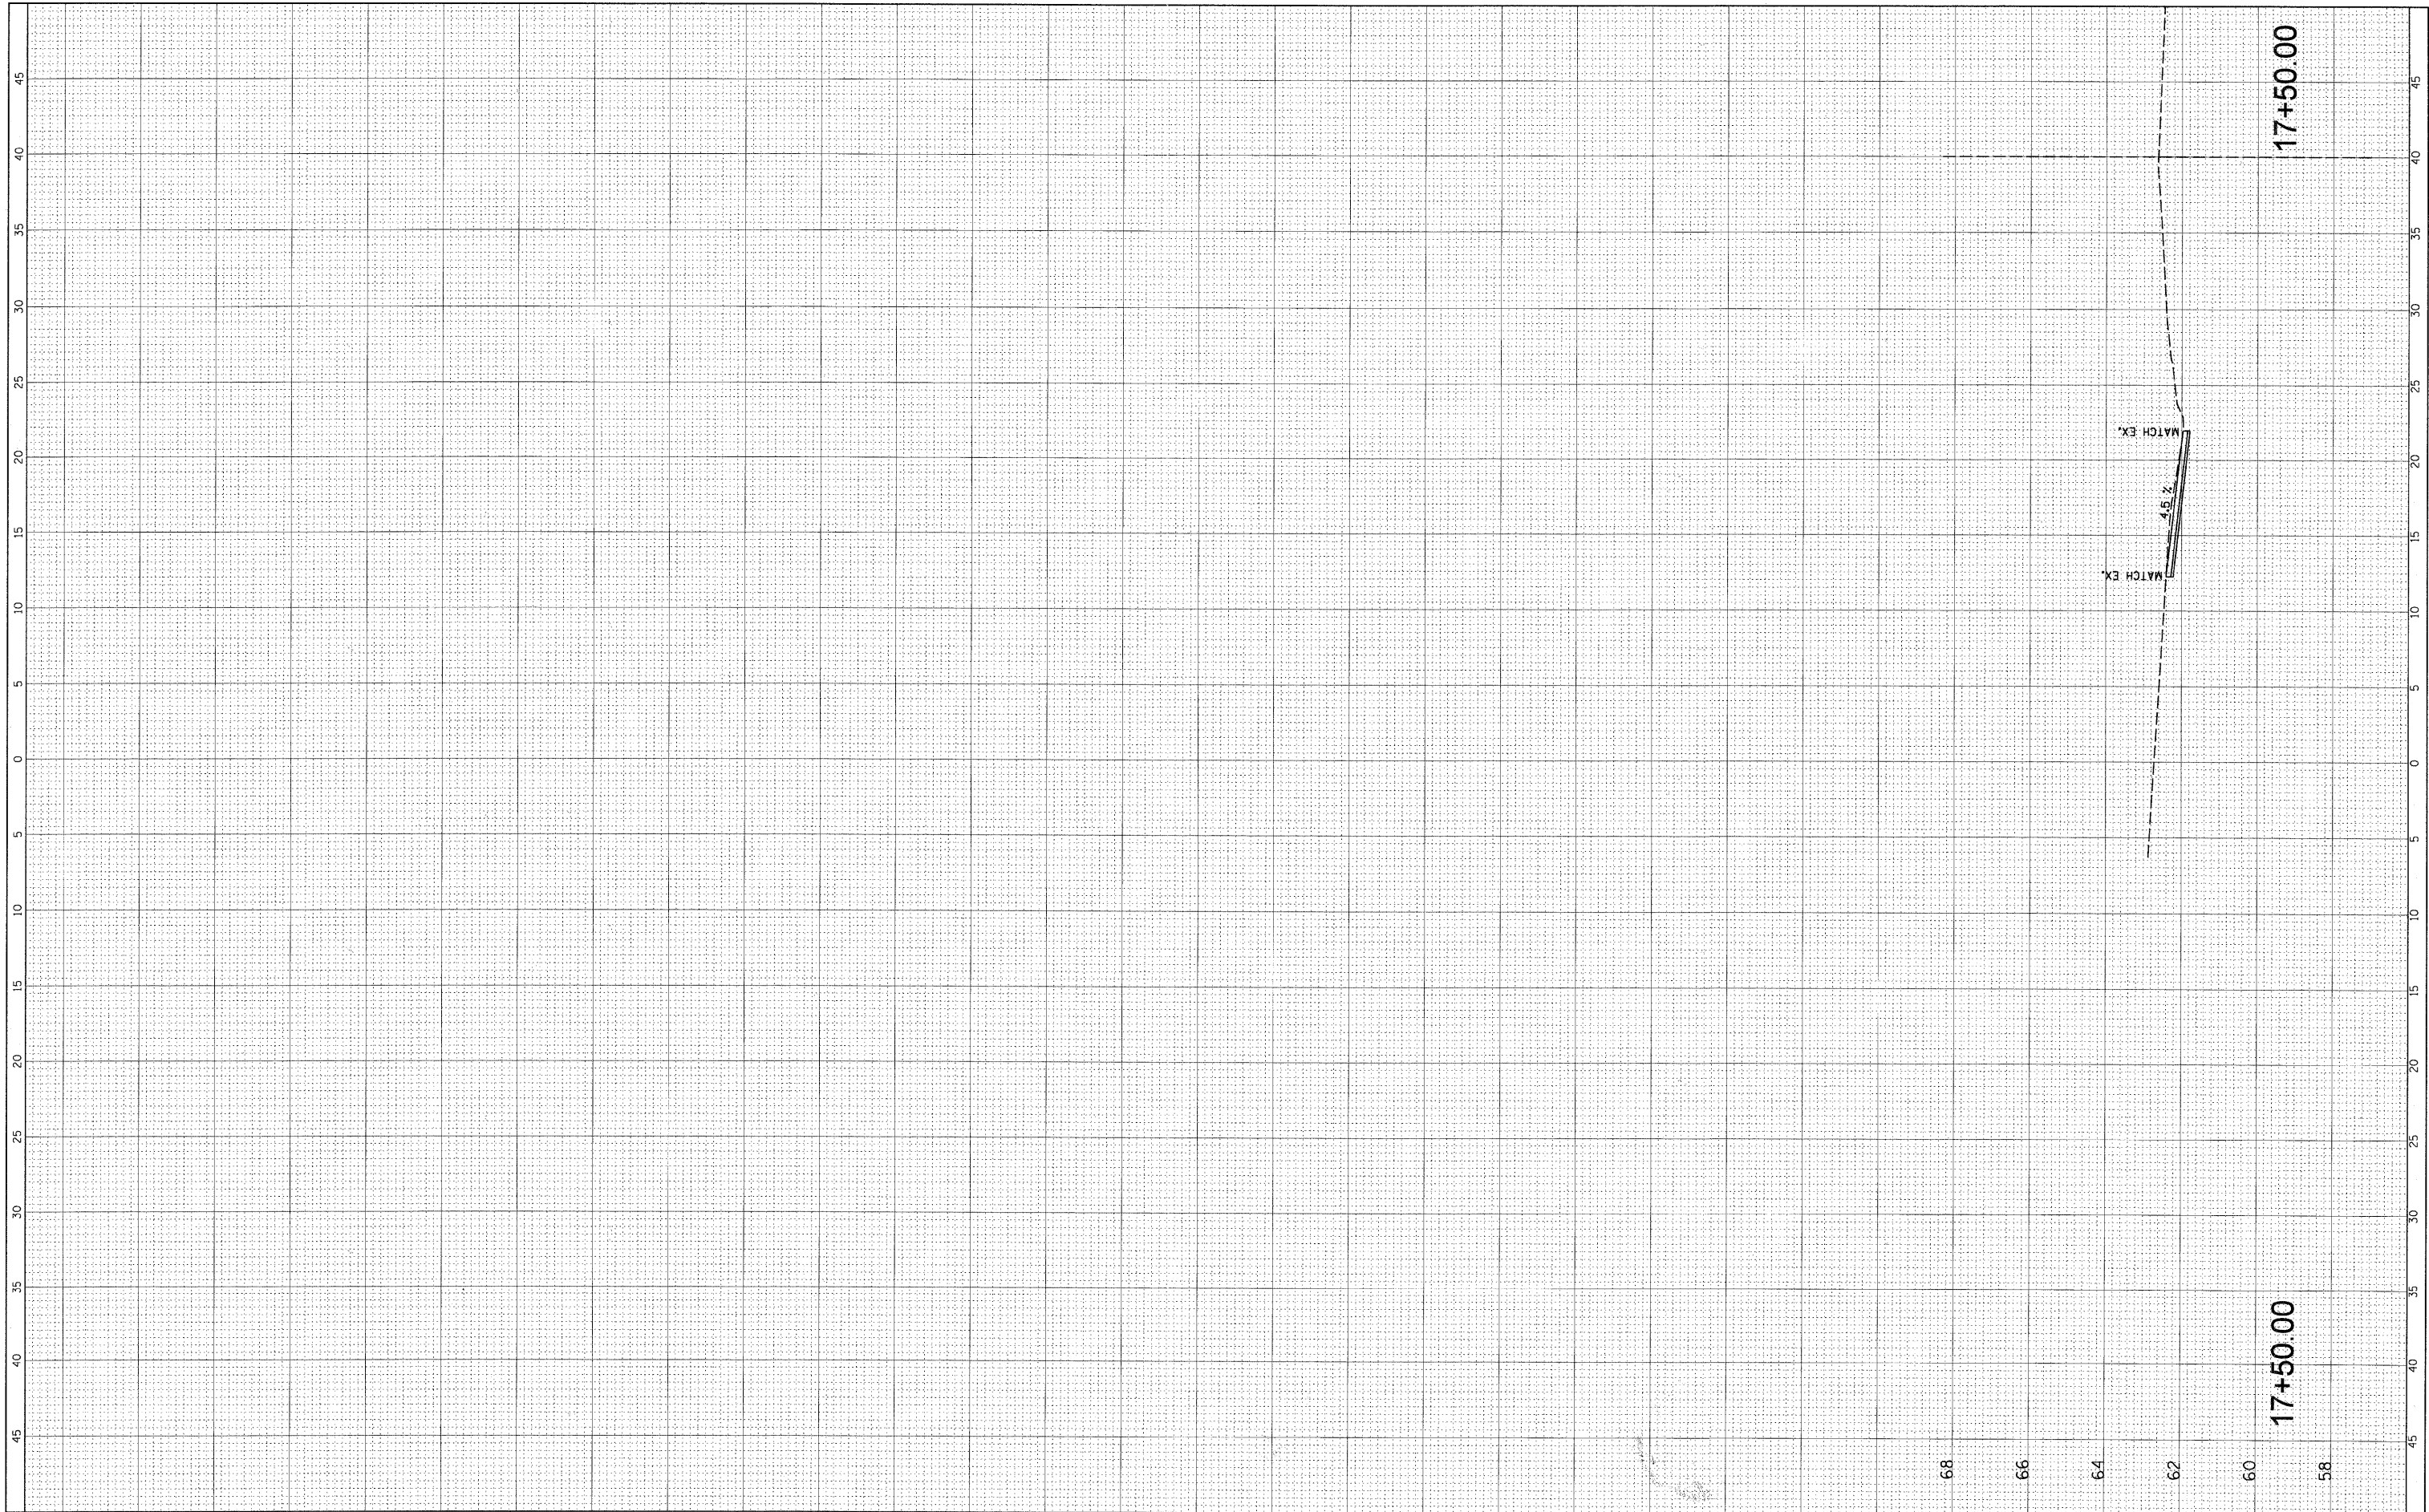

FILE NAME = N:\ELMWOODPARK\950253.000\04\Civil\XS\_BELMONT.004.SH

USER NAME = ESIDORCZ  
 PLOT SCALE = 5'  
 PLOT DATE = 5/24/2011

DESIGNED -  
 DRAWN -  
 CHECKED -  
 DATE -

REVISED -  
 REVISED -  
 REVISED -  
 REVISED -

**STATE OF ILLINOIS  
 DEPARTMENT OF TRANSPORTATION**

**BELMONT AVENUE**  
**STA. 17 + 50.00 - STA. 17 + 50.00**

SCALE: SHEET NO. OF SHEETS STA. TO STA.

F.A.U. RTE. 1374	SECTION 10-00112-00-LS	COUNTY COOK	TOTAL SHEETS 23	SHEET NO. 23
CONTRACT NO.				
ILLINOIS FED. AID PROJECT				

17+50.00

17+50.00