
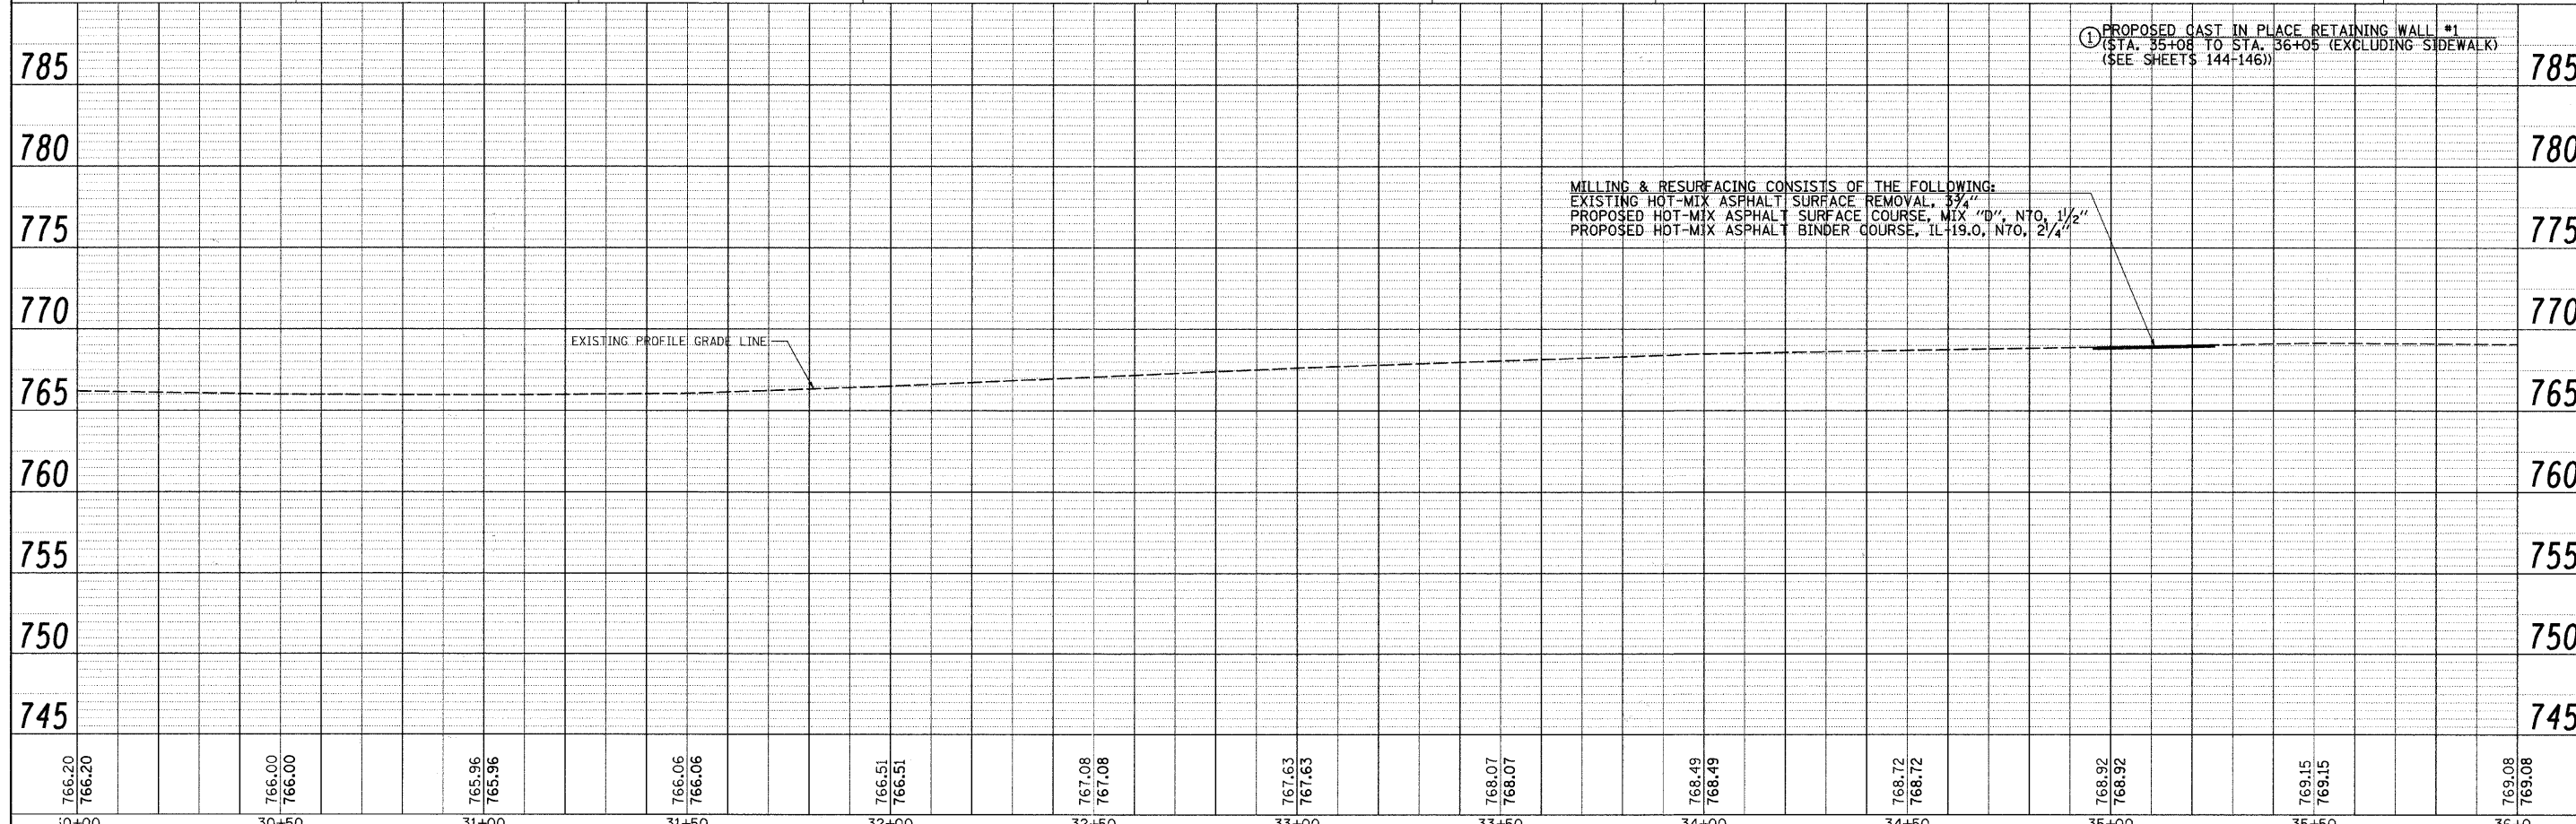


PLAN SURVEYED BY DATE
 PLOTTED BY
 CHECKED BY
 NOTE BOOK NO. OF WAY CHECKED
 NO. ADD FILE NAME

PROFILE SURVEYED BY DATE
 PLOTTED BY
 CHECKED BY
 NOTE BOOK NO. NOTED
 NO. STRUCTURE NOTATIONS CIP/D

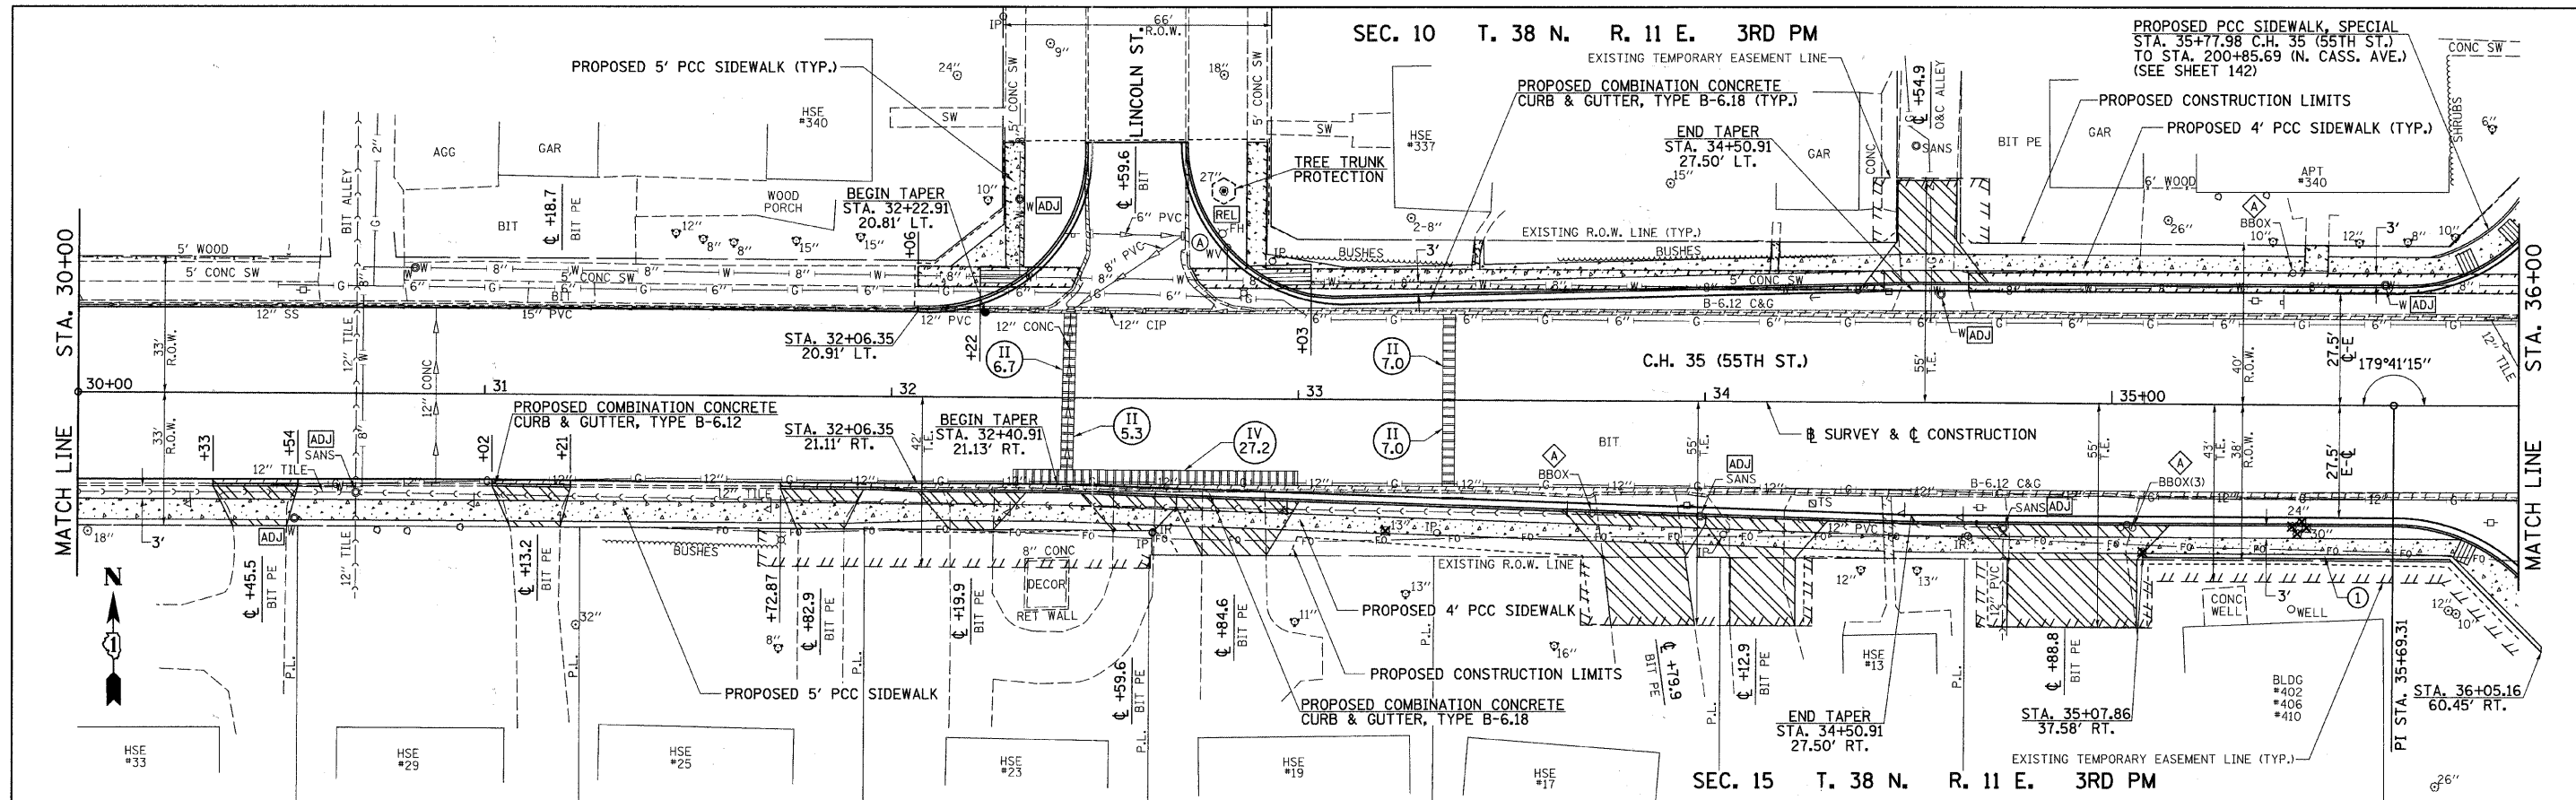

766.20 766.20	766.00 766.00	765.96 765.96	766.06 766.06	766.51 766.51	767.08 767.08	767.63 767.63	768.07 768.07	768.49 768.49	768.72 768.72	768.92 768.92	769.15 769.15	769.08 769.08
30+00	30+50	31+00	31+50	32+00	32+50	33+00	33+50	34+00	34+50	35+00	35+50	36+00